




FRONT ELEVATION

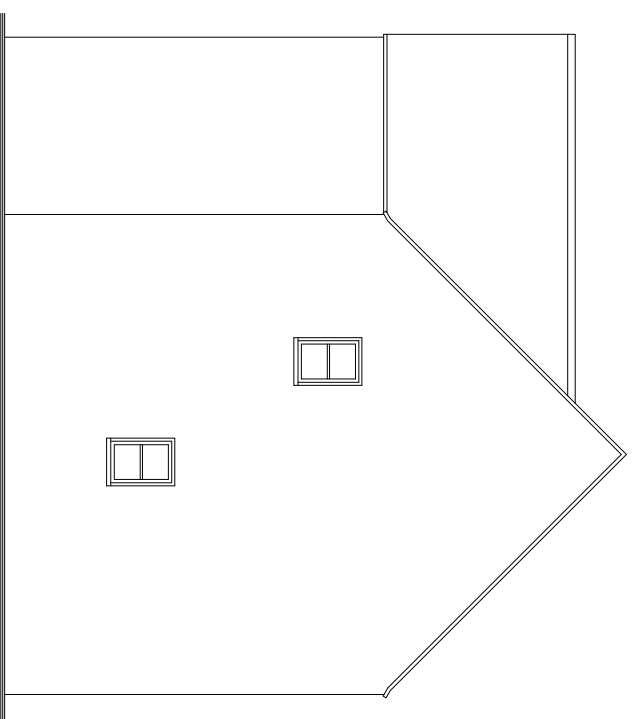


SIDE ELEVATION

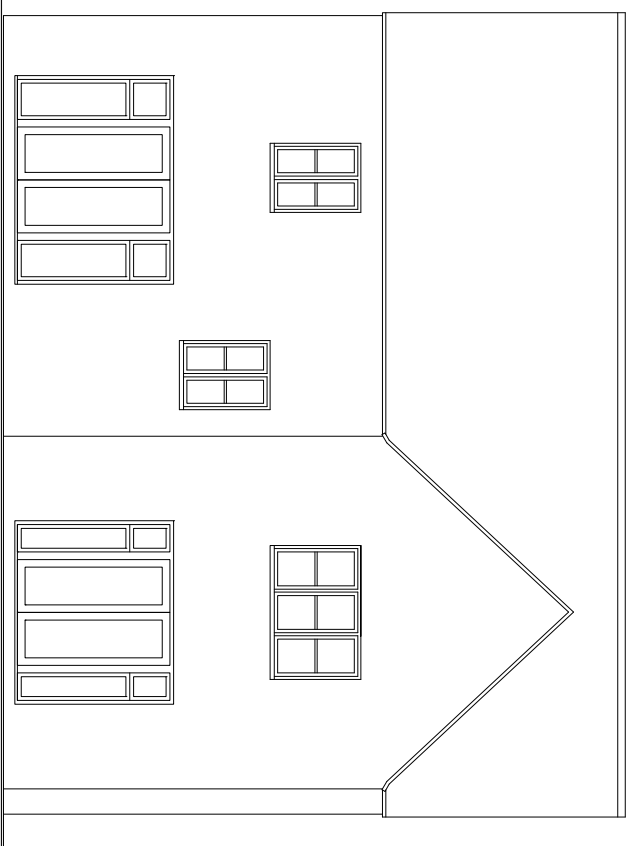


REAR ELEVATION

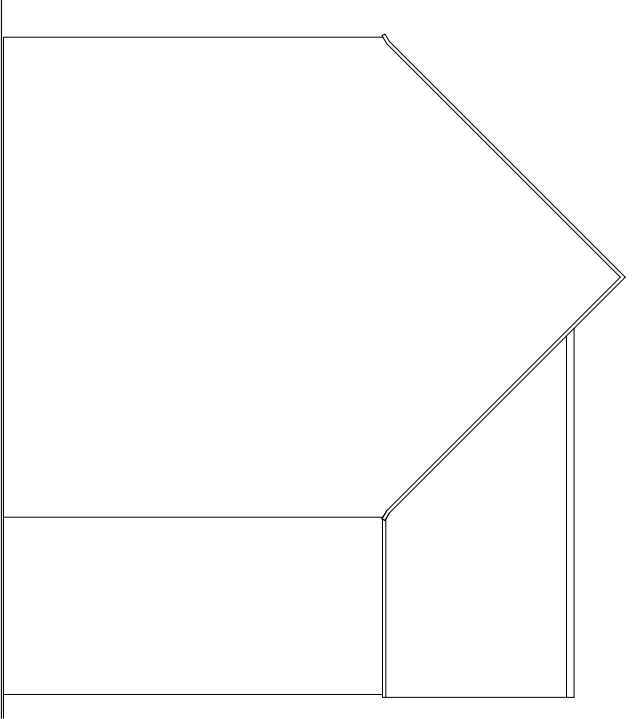

SIDE ELEVATION

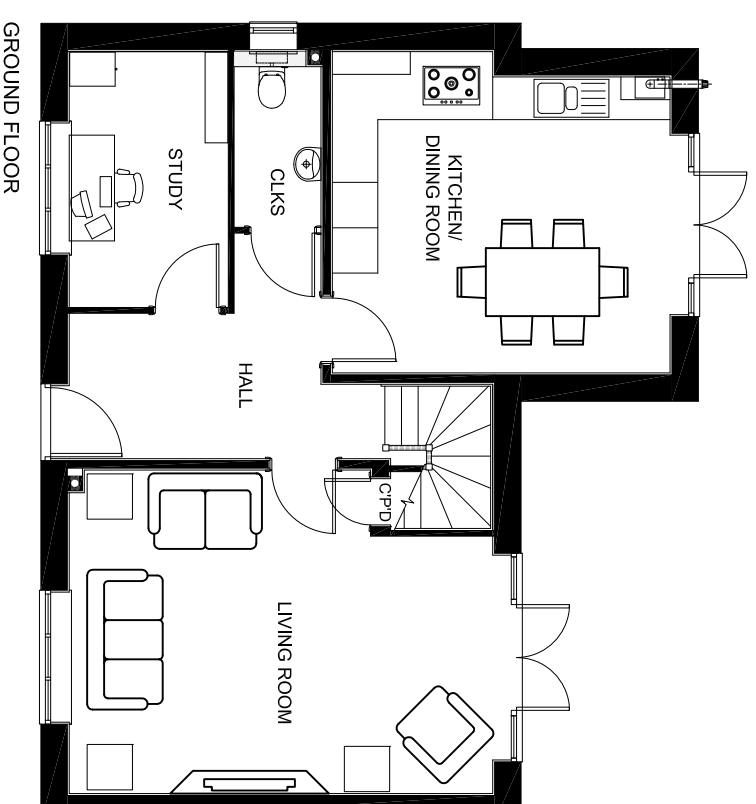

GROUND FLOOR

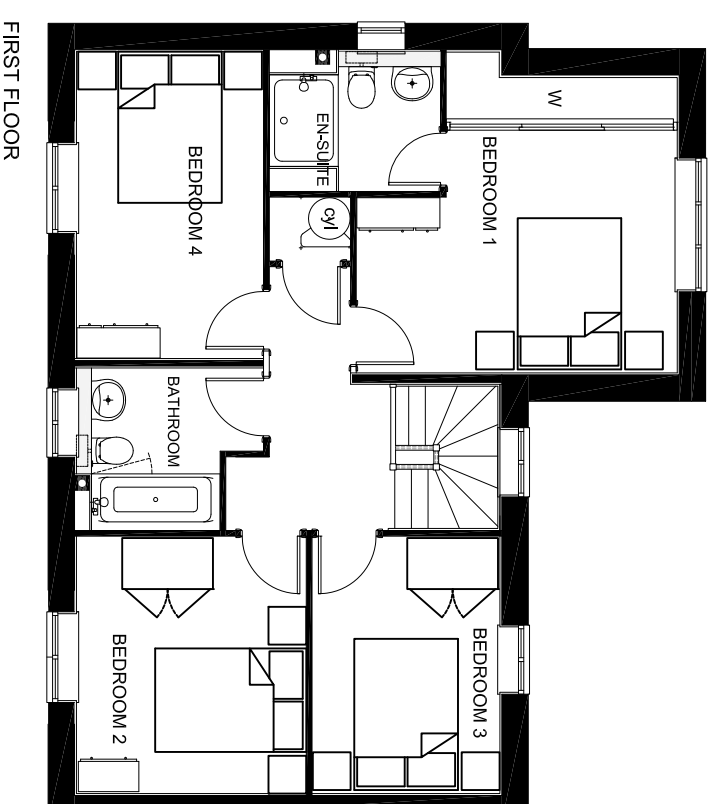

FIRST FLOOR

Notes:

Use written dimensions only.
Any discrepancy or suggested modification is to be reported to Bovis Homes Ltd. This drawing is the copyright of Bovis Homes Ltd.

Rev:

A: First floor bedroom windows reduced in size. Rear projecting gable in set to enable the side gable to be identified. Plot numbers changed based on re-plan after comments from CDC on 13.07.15 SM 17.08.15
B: Drawing title changed, plot numbers for both As and Hondded included on one drawing. SM 16.12.15

Project: Longford Park, Banbury D & E

Drawing Title: W4008 INFORMAL Rev: B

Drawn By: SM Checked: NG Date: 04/15 Scale: 1:100@A3

