



FRONT ELEVATION

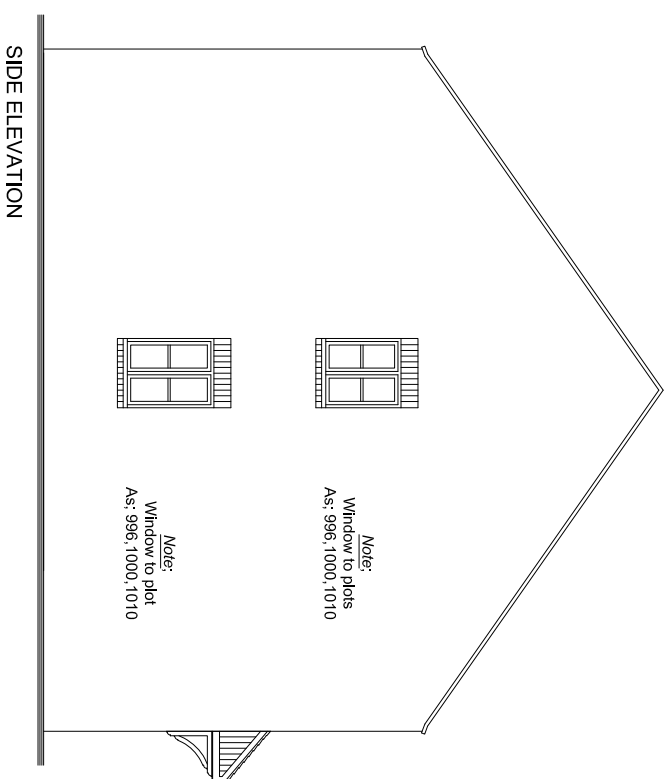


SIDE ELEVATION

Note:  
 Window to plots  
 As: 996,1000,1010


Note:  
 Window to plot  
 As: 996,1000,1010

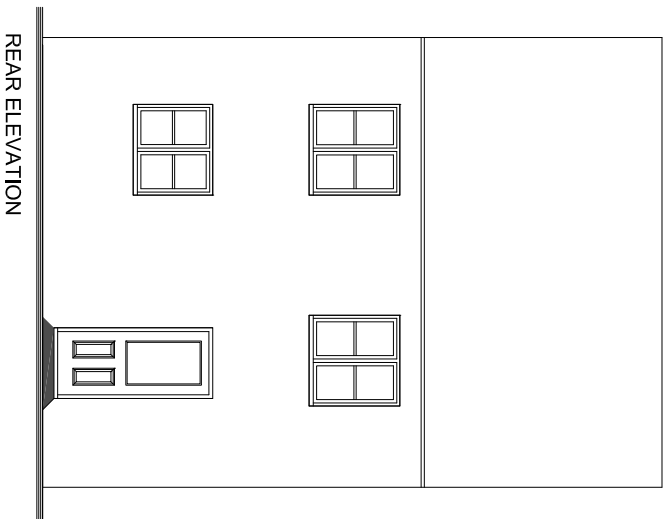


REAR ELEVATION

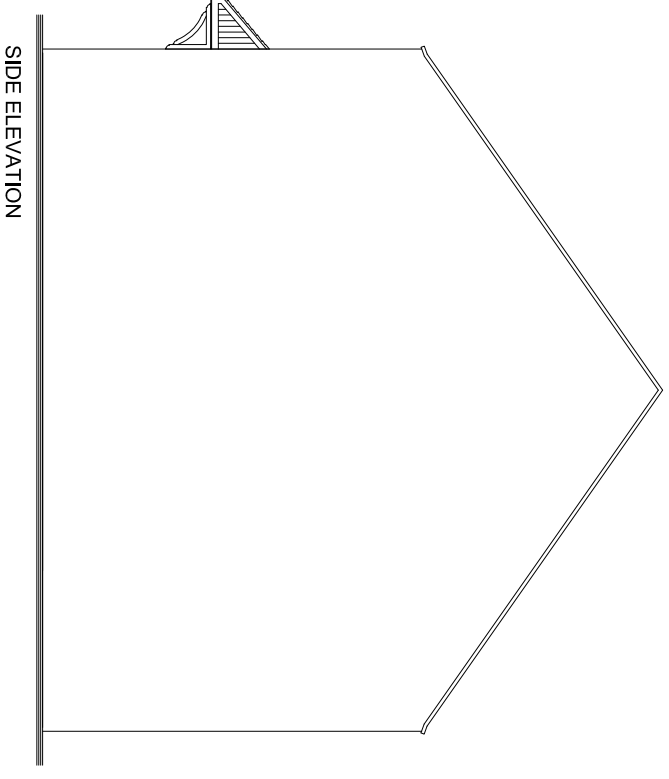

SIDE ELEVATION

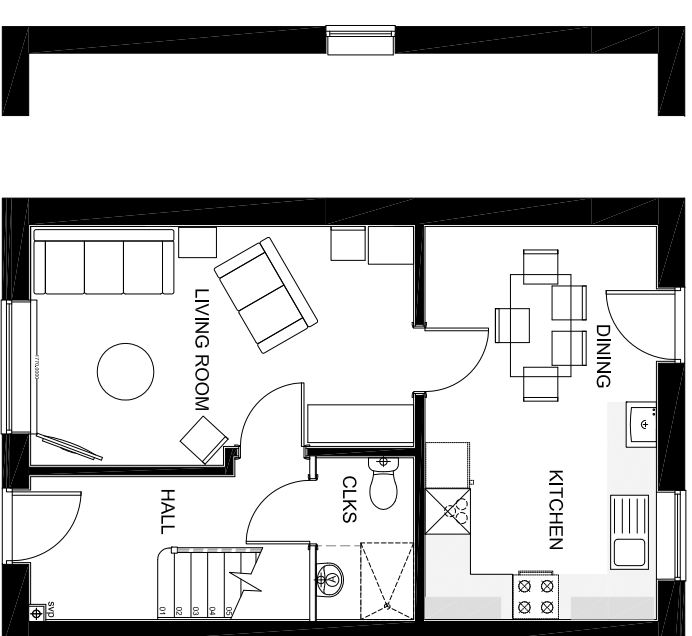

GROUND FLOOR

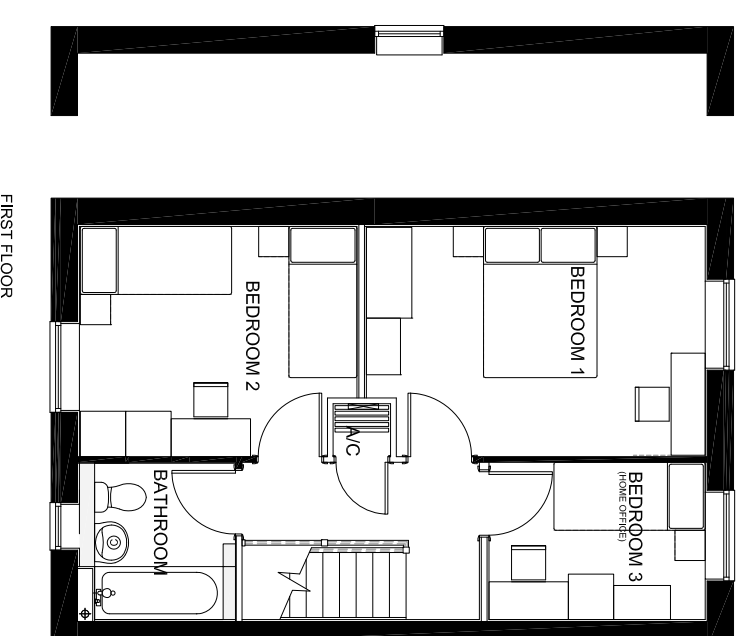

FIRST FLOOR

Notes:

Use written dimensions only.  
 Any discrepancy or suggested modification is to be reported to Bovis Homes Ltd. This drawing is the copyright of Bovis Homes Ltd.

Rev:

A. Elevation adjusted to match floor plan. SM  
 B. Bathroom window re-positioned over center of entrance door. Plot numbers changed based on re-plan after comments from CDC on 13.07.15 SM 17.08.15  
 C. Drawing title changed, plot numbers for both As and Handed included on one drawing. SM 16.12.15

Project: Longford Park, Banbury D & E

Drawing Title: SH 309 INFORMAL Rev: C

Drawn By: SM Checked: — Date: 04/15 Scale: 1:100@A3

