




FRONT ELEVATION

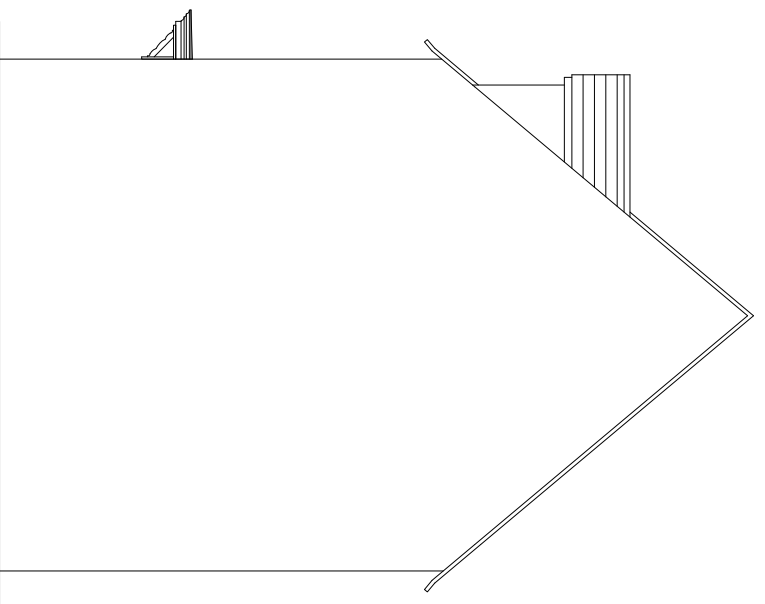




SIDE ELEVATION

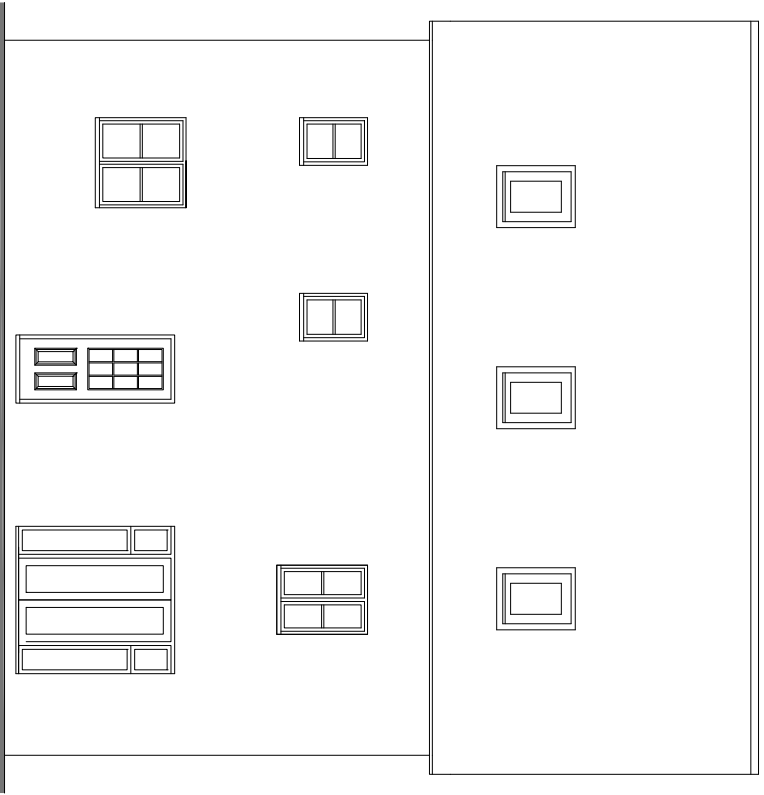

REAR ELEVATION

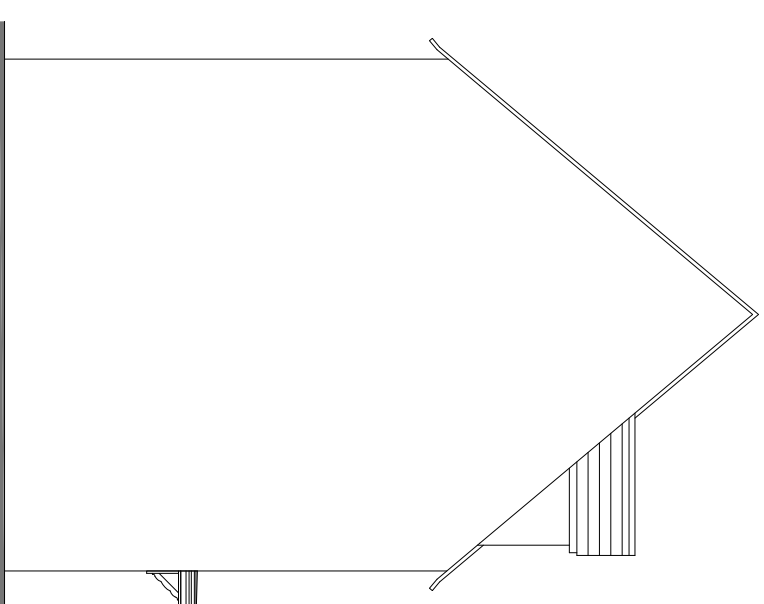

SIDE ELEVATION

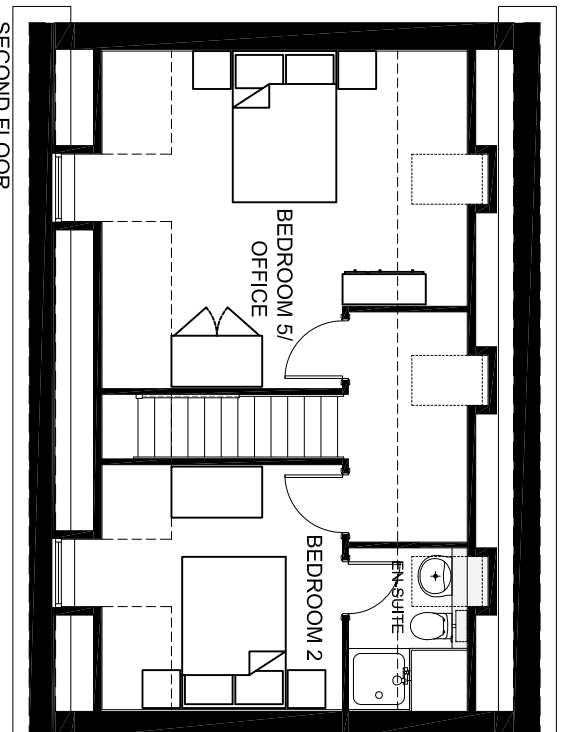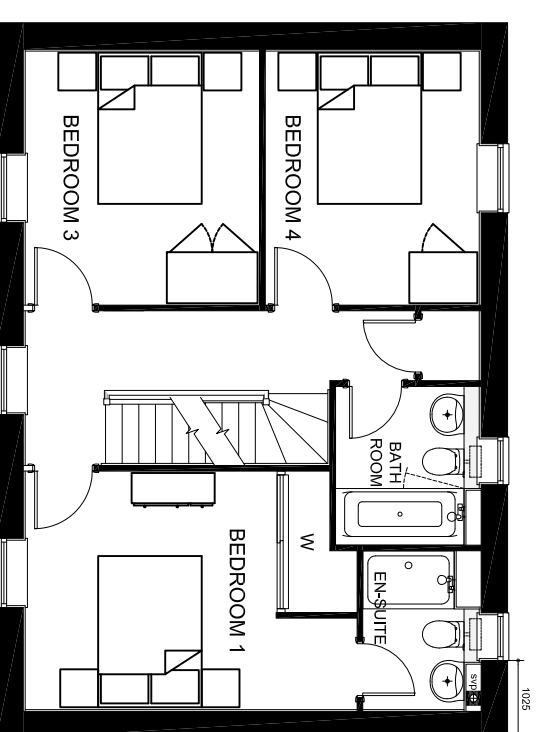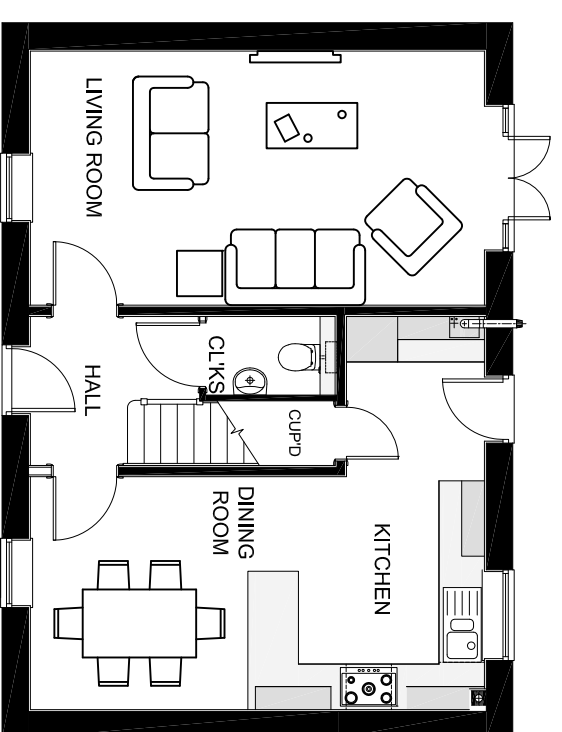

Notes:

Use written dimensions only.  
Any discrepancy or suggested modification is to be reported to Bovis Homes Ltd. This drawing is the copyright of Bovis Homes Ltd.

Rev:

A. Front elevation windows reduced in number from 11 to 7 and centralised in the facade. Pitch roof added to dormer windows, to meet code. 17.08.15 SM  
B. Drawing title changed, plot numbers for both As and Handled included on one drawing. SM 16.12.15

Project: Longford Park, Banbury D & E

Drawing Title: P503 RENDER

Rev: B

Drawn By: SM Checked: NG Date: 04/15 Scale: 1:100@A3

