




FRONT ELEVATION

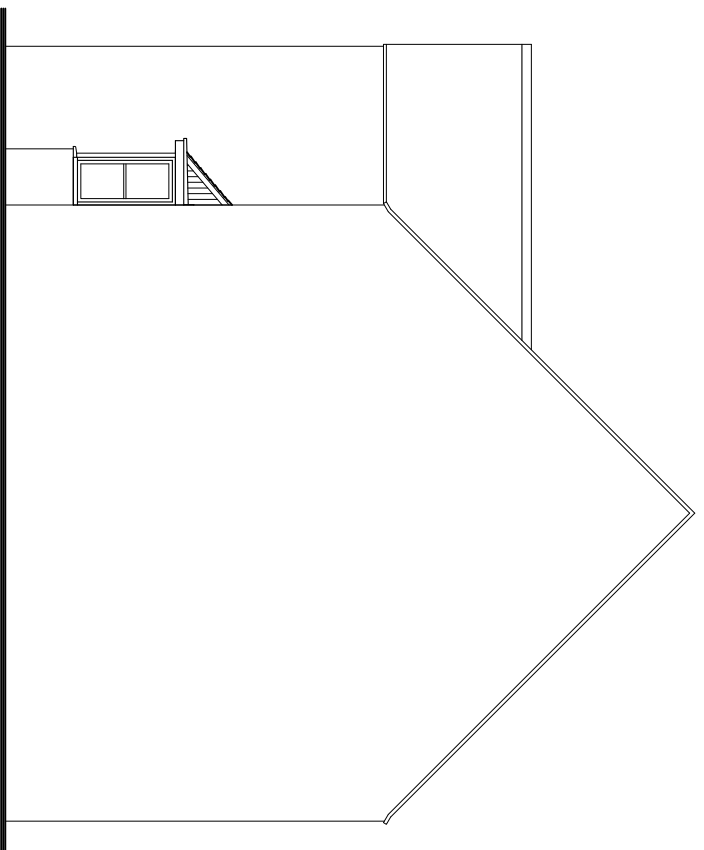


SIDE ELEVATION

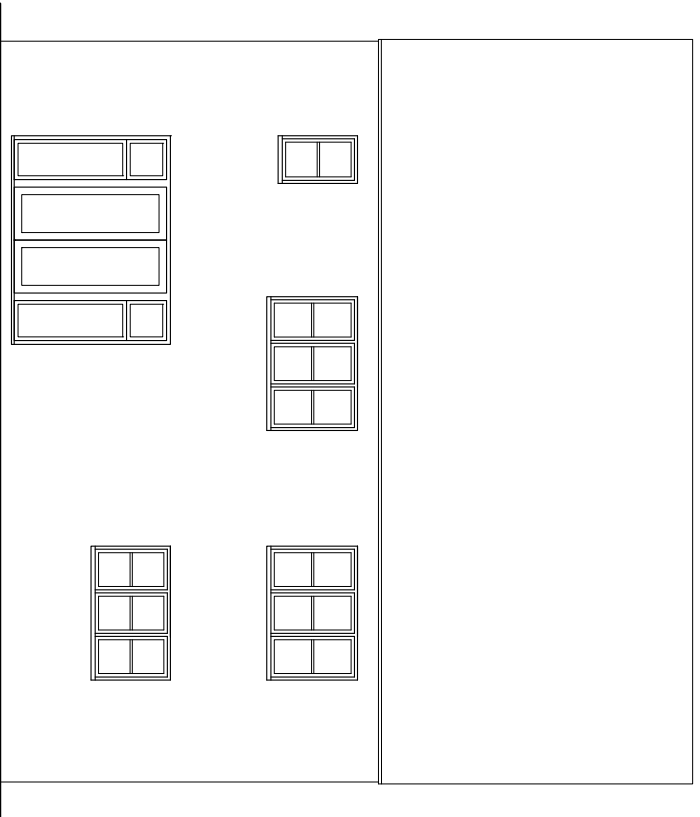


REAR ELEVATION

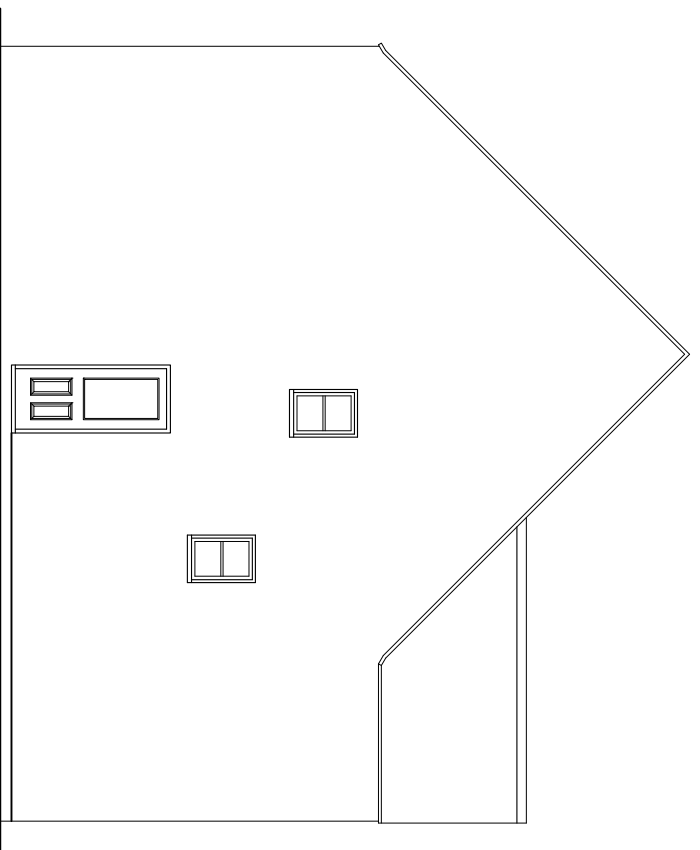

SIDE ELEVATION

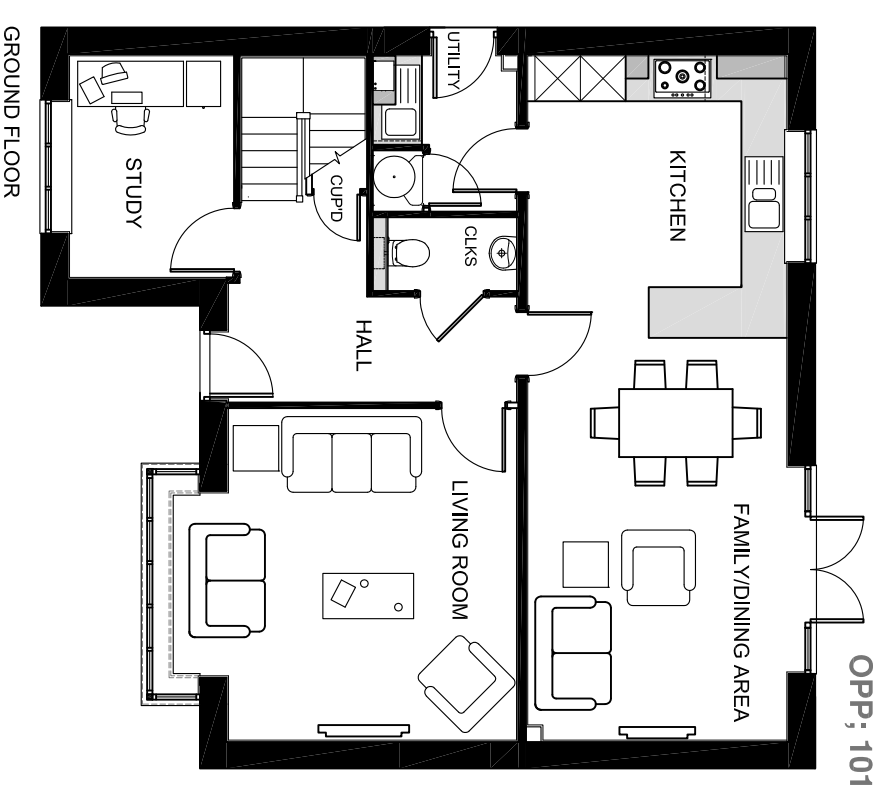

GROUND FLOOR

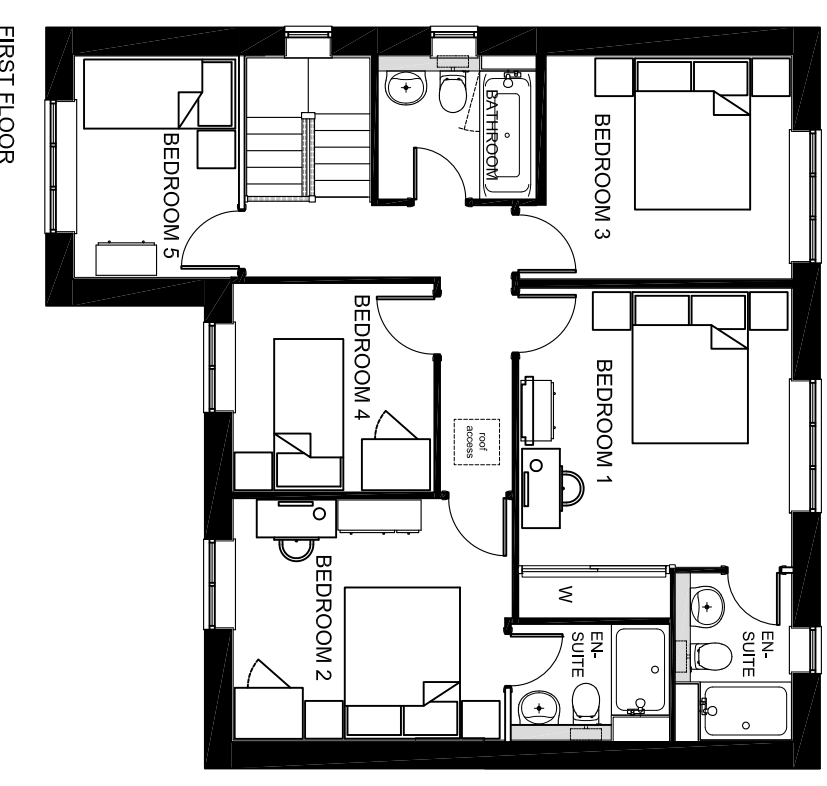

FIRST FLOOR

Notes:

Use written dimensions only.
Any discrepancy or suggested modification is to be reported to Bovis Homes Ltd. This drawing is the copyright of Bovis Homes Ltd.

Rev:

A. Window position floor plan amended to match elevation. SM
B. Stairwell window reduced in size and plot numbers changed based on re-plan after comments from CDC on 13.07.15 SM 17.08.15
C. Drawing title changed, plot numbers for both As and Handed included on one drawing. SM 16.12.15

Project: Longford Park, Banbury D & E

Drawing Title: P501 INFORMAL

Rev: C

Drawn By: SM

Checked: — Date: 04/15

Scale: 1:100@A3