



FRONT ELEVATION

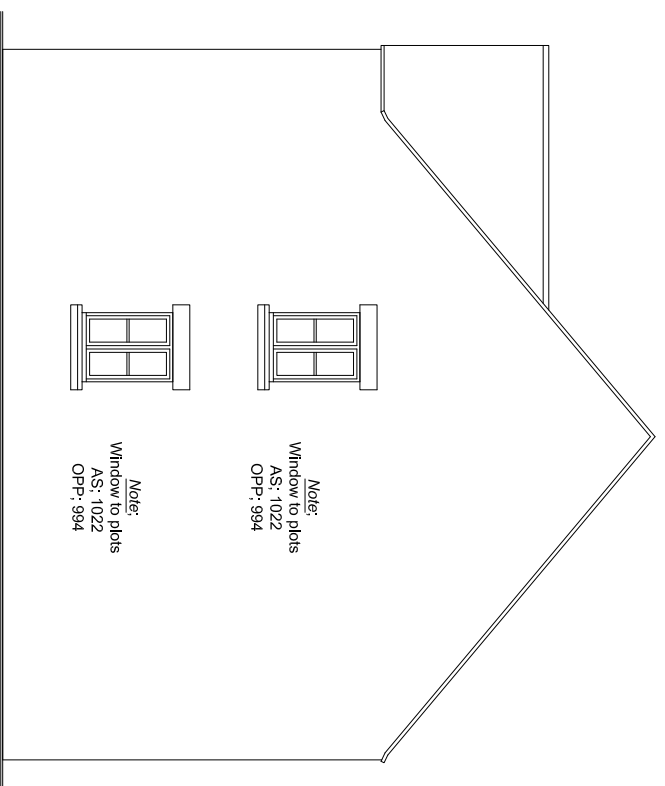


SIDE ELEVATION

Note:
Window to plots
AS: 1022
OPP: 994


Note:
Window to plots
AS: 1022
OPP: 994

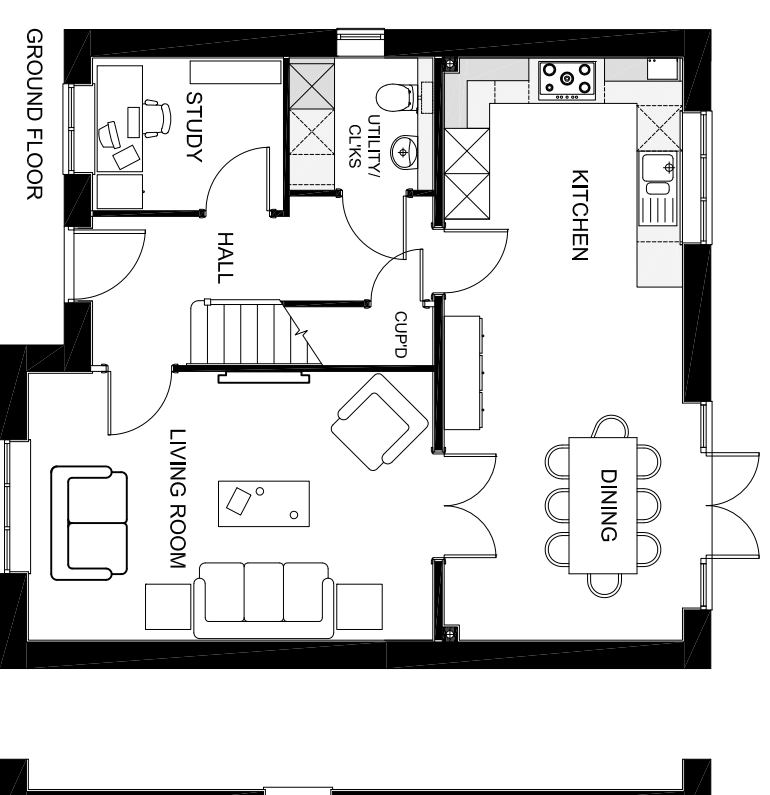

GROUND FLOOR

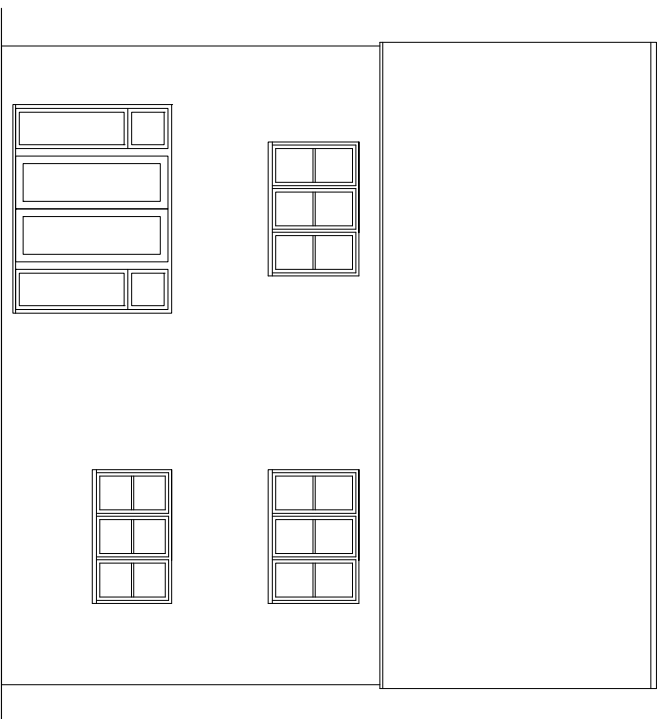


REAR ELEVATION

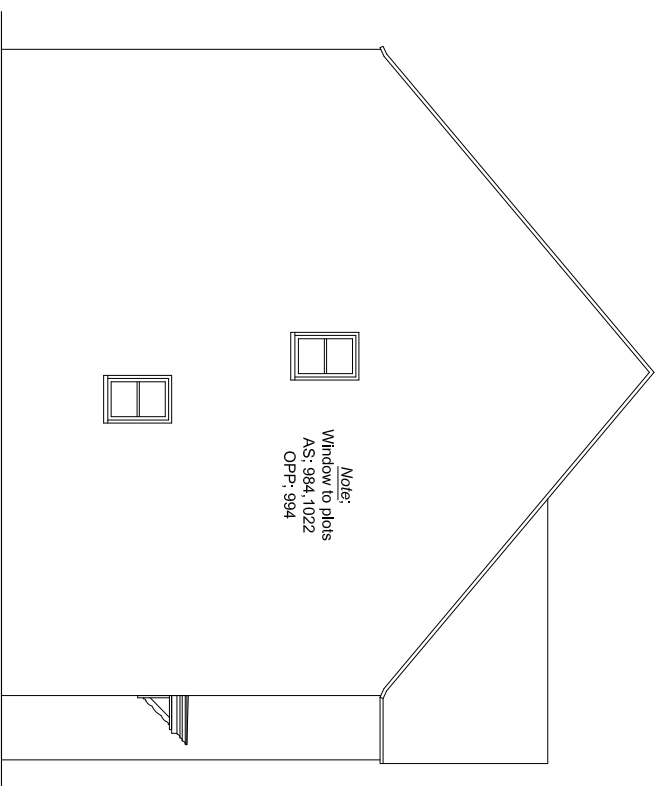

SIDE ELEVATION

Note:
Window to plots
AS: 984, 1022
OPP: 994

Note:
Window to plots
AS: 984, 1022
OPP: 994

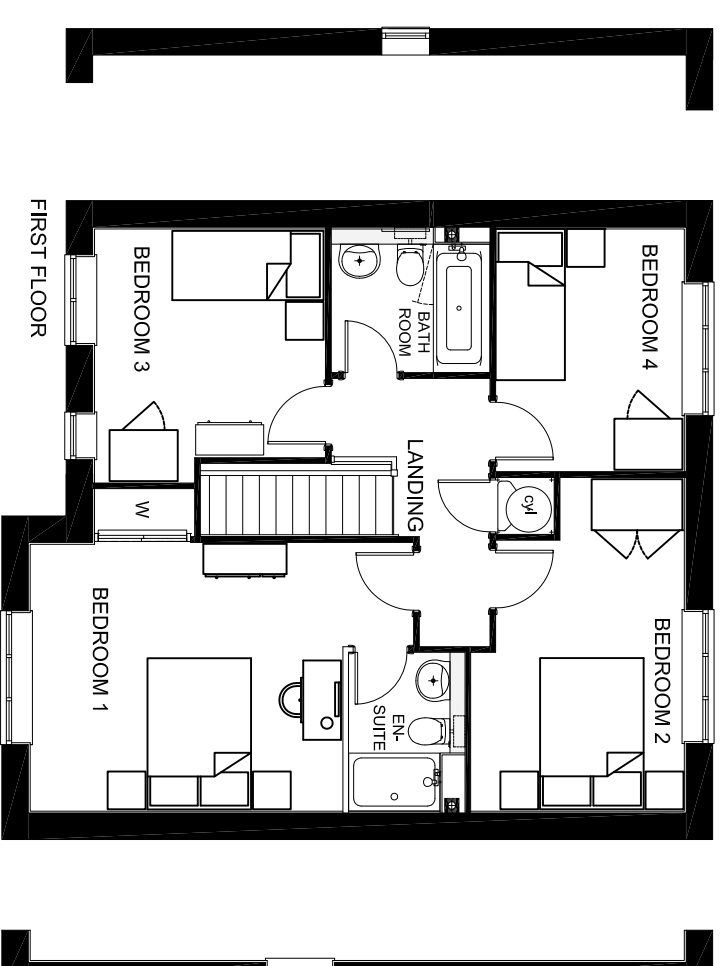

FIRST FLOOR

Notes:

Use written dimensions only.
Any discrepancy or suggested modification is to be reported to Bovis Homes Ltd. This drawing is the copyright of Bovis Homes Ltd.

Rev:

A. Plot numbers changed based on re-plan after comments from CDC on 13.07.15
SM 17.08.15
B. Drawing title changed, plot numbers for both As and Handred included on one drawing. SM 16.12.15

Project: Longford Park, Banbury D & E

Drawing Title: P404 FORMAL

Rev: B

Drawn By: SM

Checked: NG Date: 04/15

Scale: 1:100@A3

