




FRONT ELEVATION

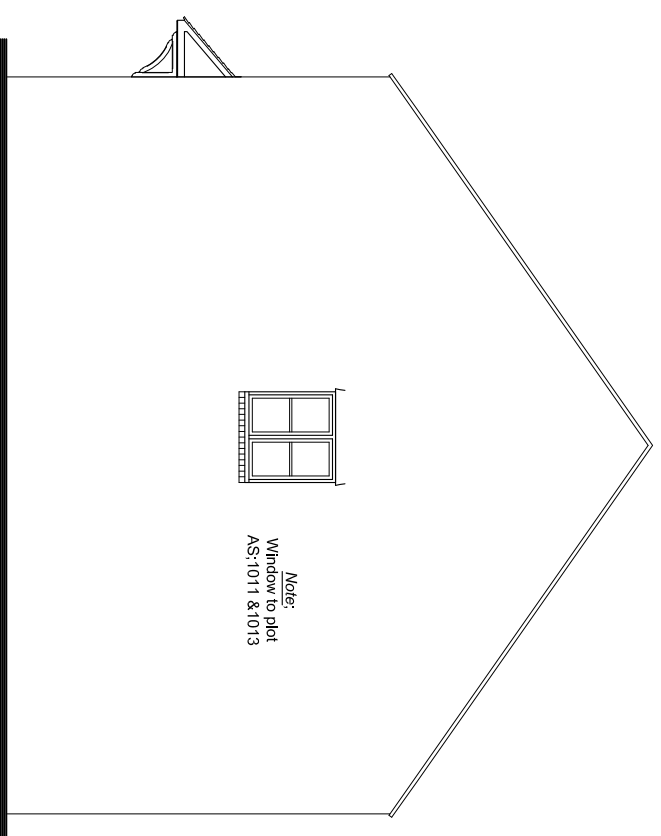


SIDE ELEVATION

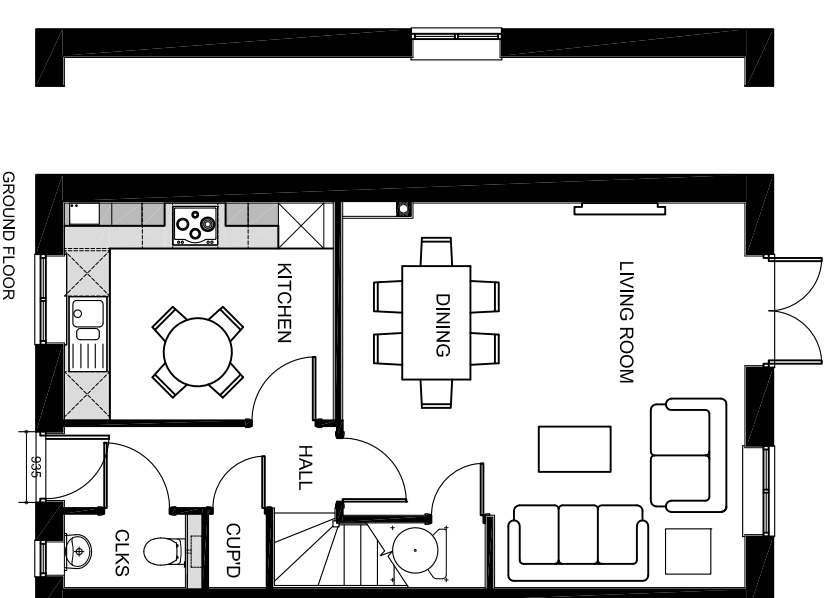


GROUND FLOOR

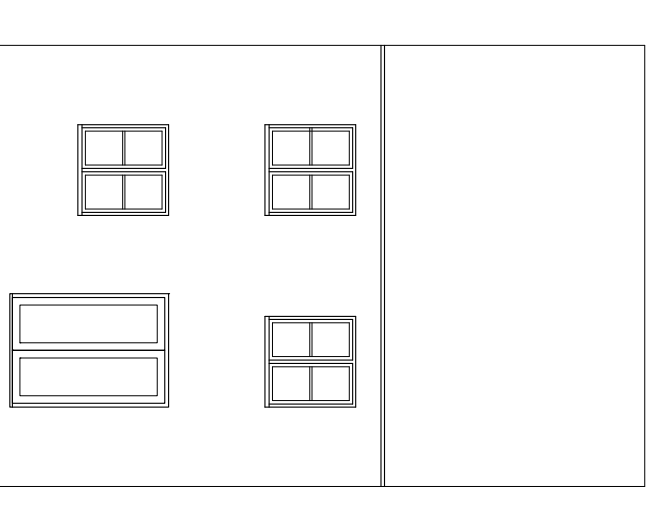

REAR ELEVATION

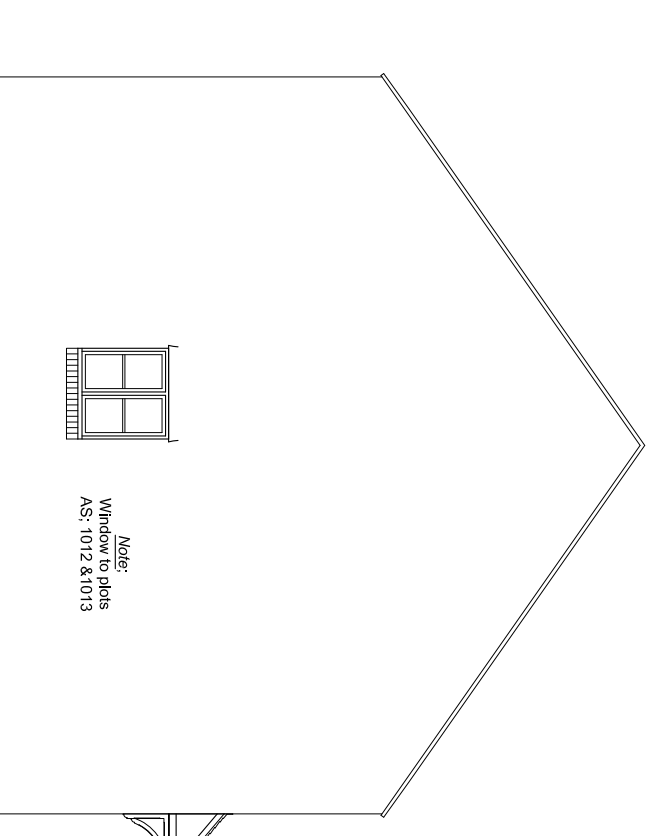

SIDE ELEVATION

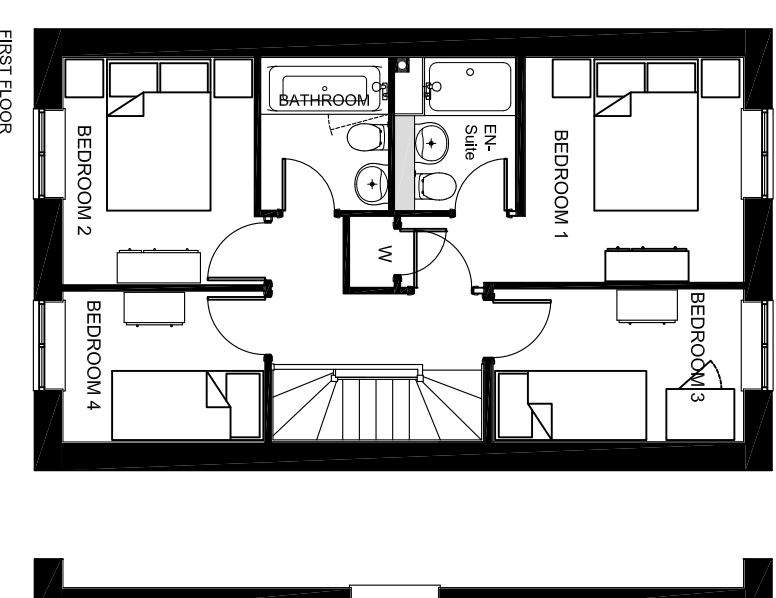

FIRST FLOOR

Notes:

Use written dimensions only.  
Any discrepancy or suggested modification is to be reported to Bovis Homes Ltd. This drawing is the copyright of Bovis Homes Ltd.

Rev:

A. Drawing title changed, plot numbers for both As and Handred included on one drawing. SM 16.12.15

Project: Longford Park, Banbury D & E

Drawing Title: P401 RENDER

Rev: A

Drawn By: SM Checked: — Date: 04/15 Scale: 1:100@A3

