



FRONT ELEVATION

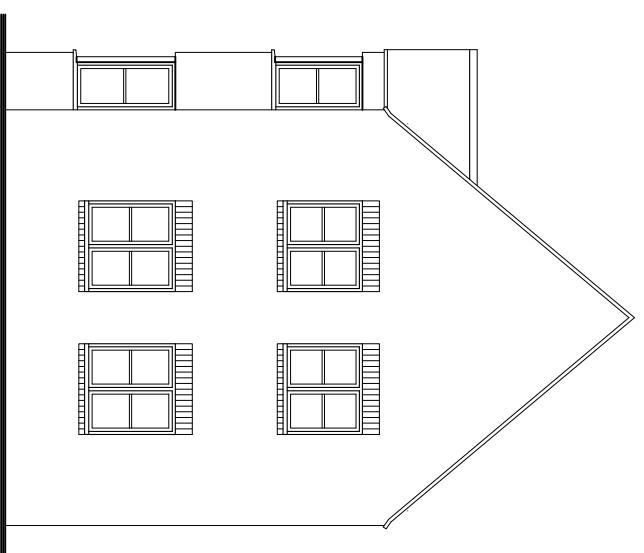


SIDE ELEVATION

 


REAR ELEVATION



SIDE ELEVATION

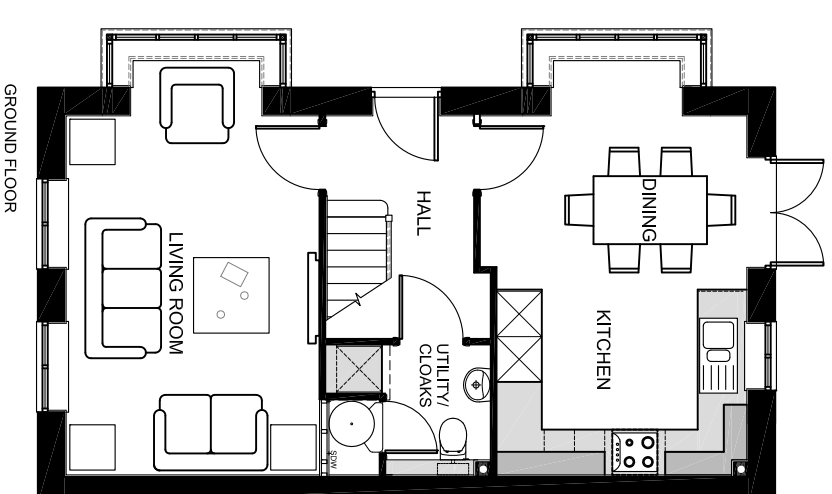

GROUND FLOOR

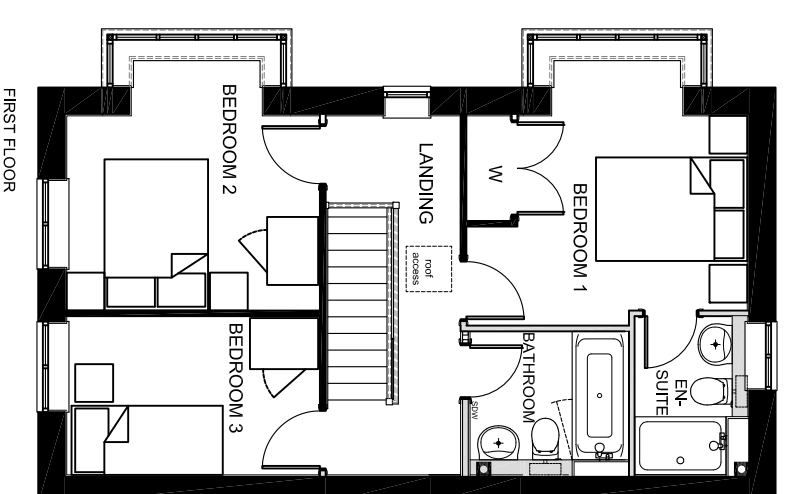

FIRST FLOOR

Notes:

Use written dimensions only.  
Any discrepancy or suggested modification is to be reported to Bovis Homes Ltd. This drawing is the copyright of Bovis Homes Ltd.

Rev:

- A. Rear Elevation added. SM
- B. Plot numbers changed based on re-plan after comments from CDC on 13.07.15 SM 17.08.15
- C. Drawing title changed, plot numbers for both As and Handed included on one drawing. SM 16.12.15

Project: Longford Park, Banbury D & E

Drawing Title: P303 INFORMAL Rev: C

Drawn By: SM Checked: — Date: 04/15 Scale: 1:100@A3