




EXISTING SOUTH ELEVATION

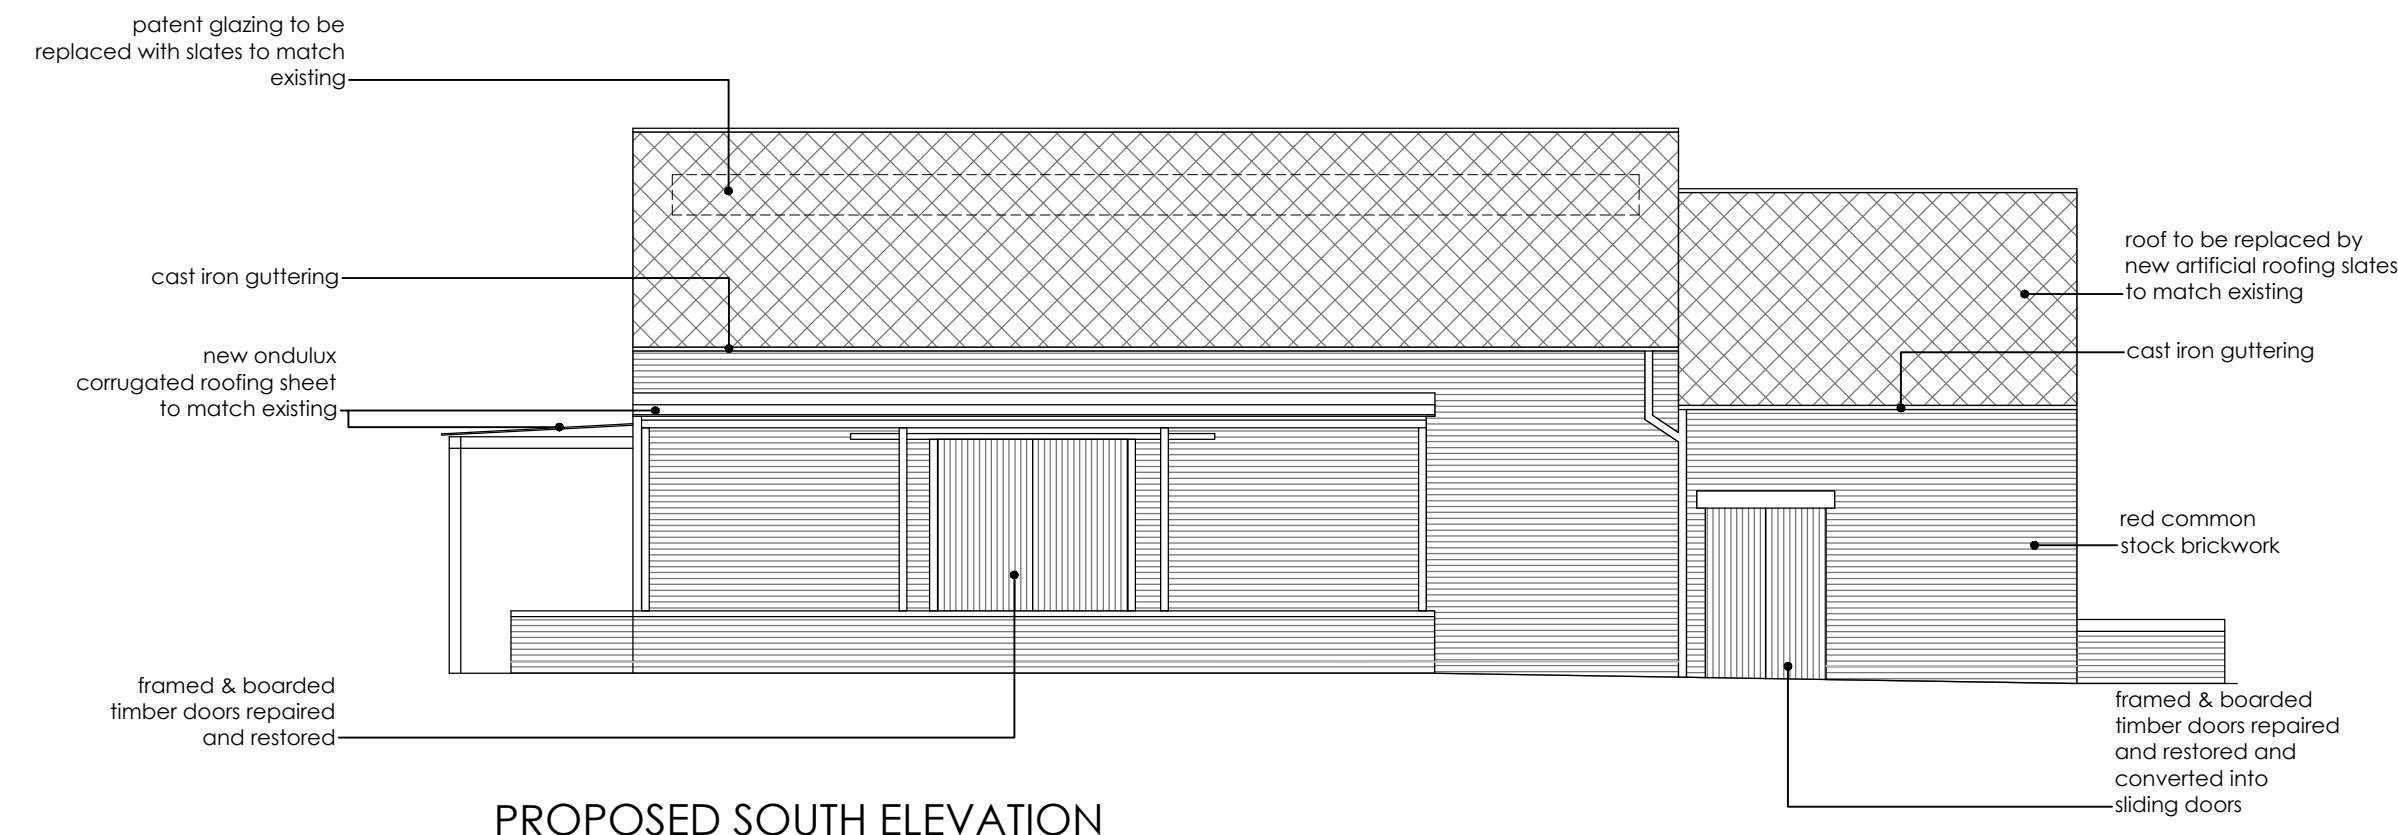


PROPOSED SOUTH ELEVATION

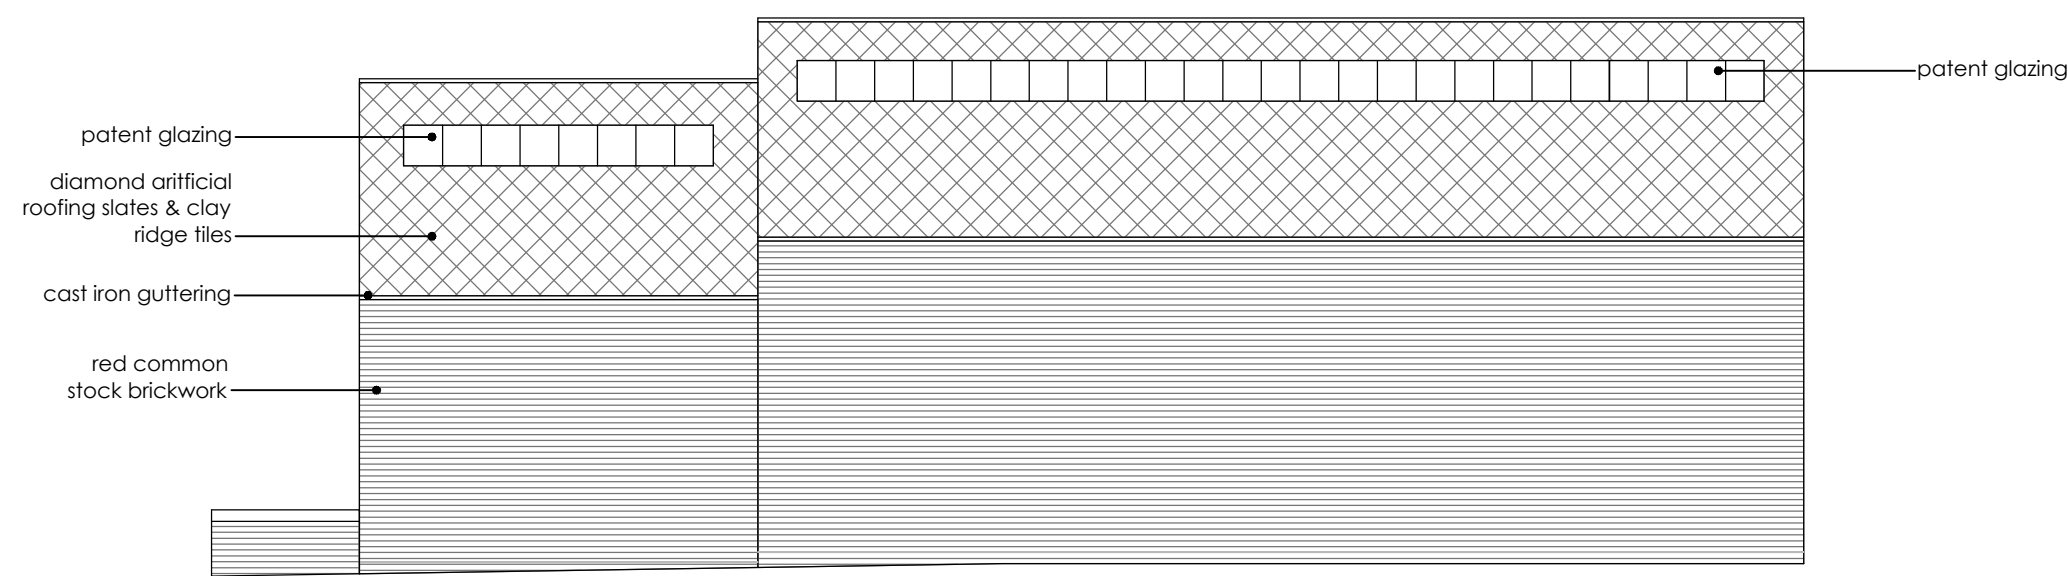


EXISTING NORTH ELEVATION

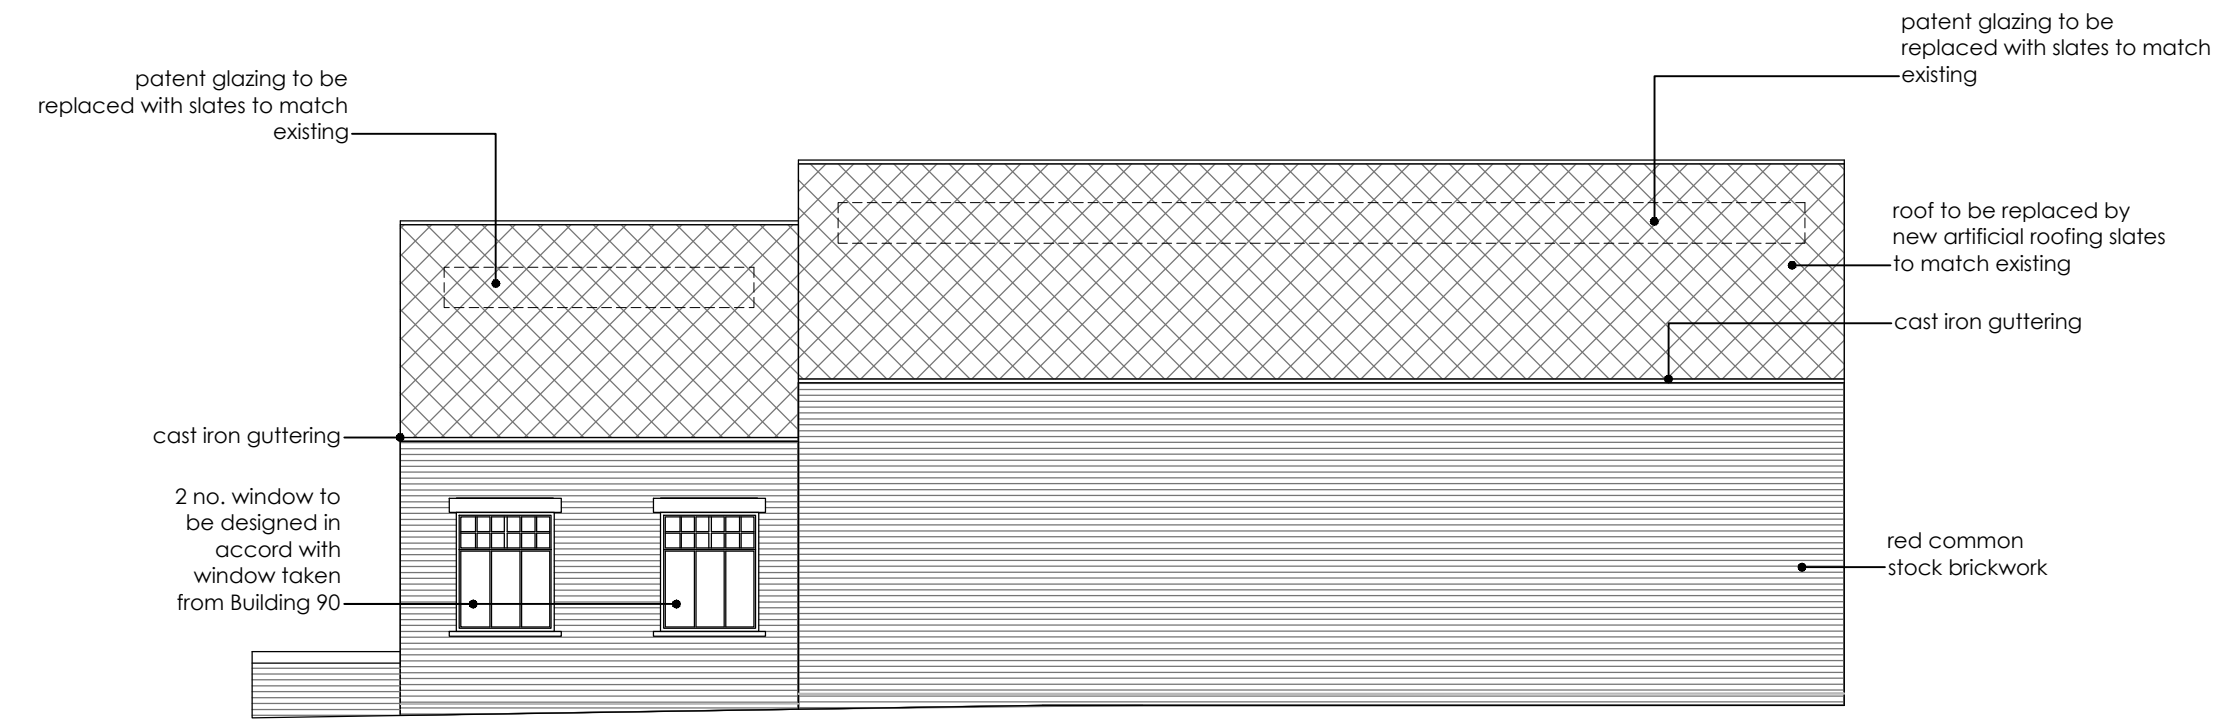

PROPOSED NORTH ELEVATION

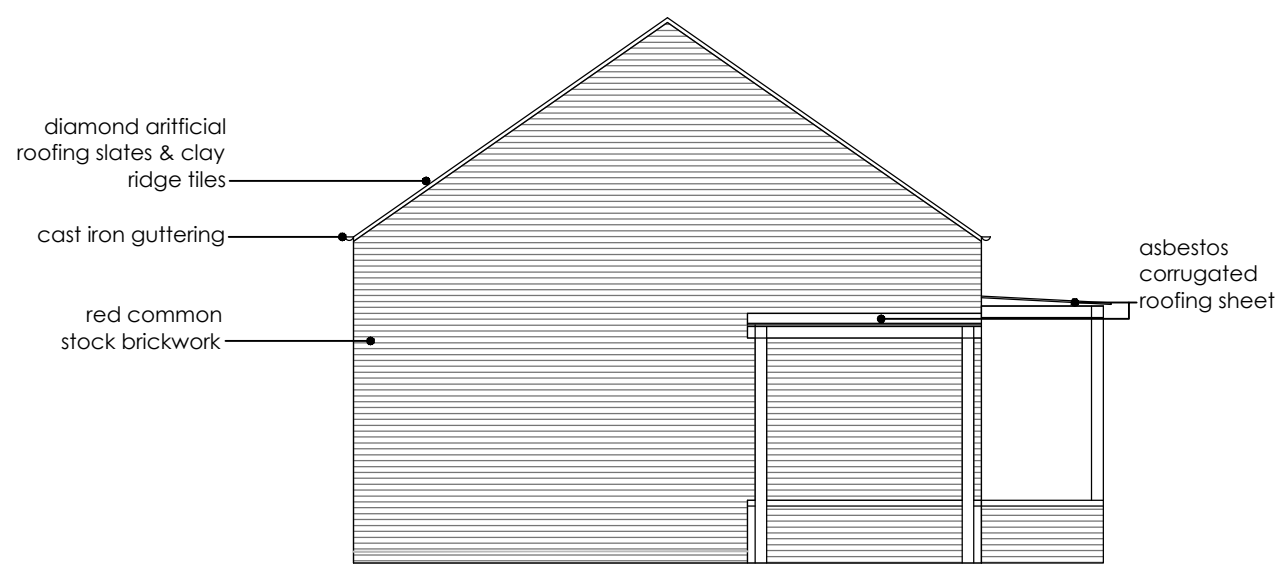

EXISTING WEST ELEVATIONS

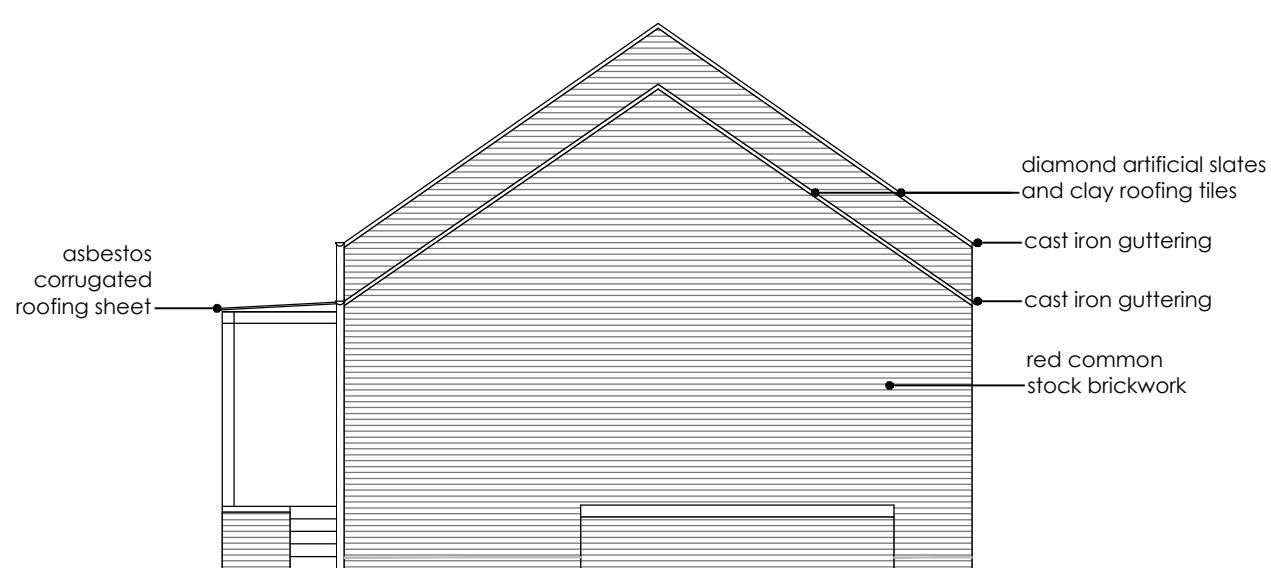

EXISTING EAST ELEVATIONS



PROPOSED WEST ELEVATIONS



PROPOSED EAST ELEVATIONS

This drawing is copyright. All rights reserved in Chapter IV of the Copyright, Design and Patents Act 1988 have generally been reserved. All dimensions have checked on site. Do not scale. Any discrepancy between this drawing and other information to be provided by CMA, The Client, shall prevail.

Client

Bicester Heritage

Project
Bicester Heritage
Building 96

Title
Building 96
Existing & Proposed Elevations

| Drawing No | Rev | Drawn | Date | Scale |
|------------------|-----|-------|------------|-----------|
| 12068 /96 PL 002 | A | SC | 14/10/2014 | 1:100 @A1 |

GAUNT FRANCIS
Architects

London & Cardiff
31 Southampton Row | London WC1B 8JU | T: 020 7629 3993 | W: Gauntfrancis.co.uk