




rev	date	initials	revision	checked
*	14/10/2014	SC	FIRST ISSUE	
A	3/11/2014	SC	AMMENDMENTS TO USE	DS
B	9/12/2014	SC	NEW GLAZED SCREEN ADDED	DS

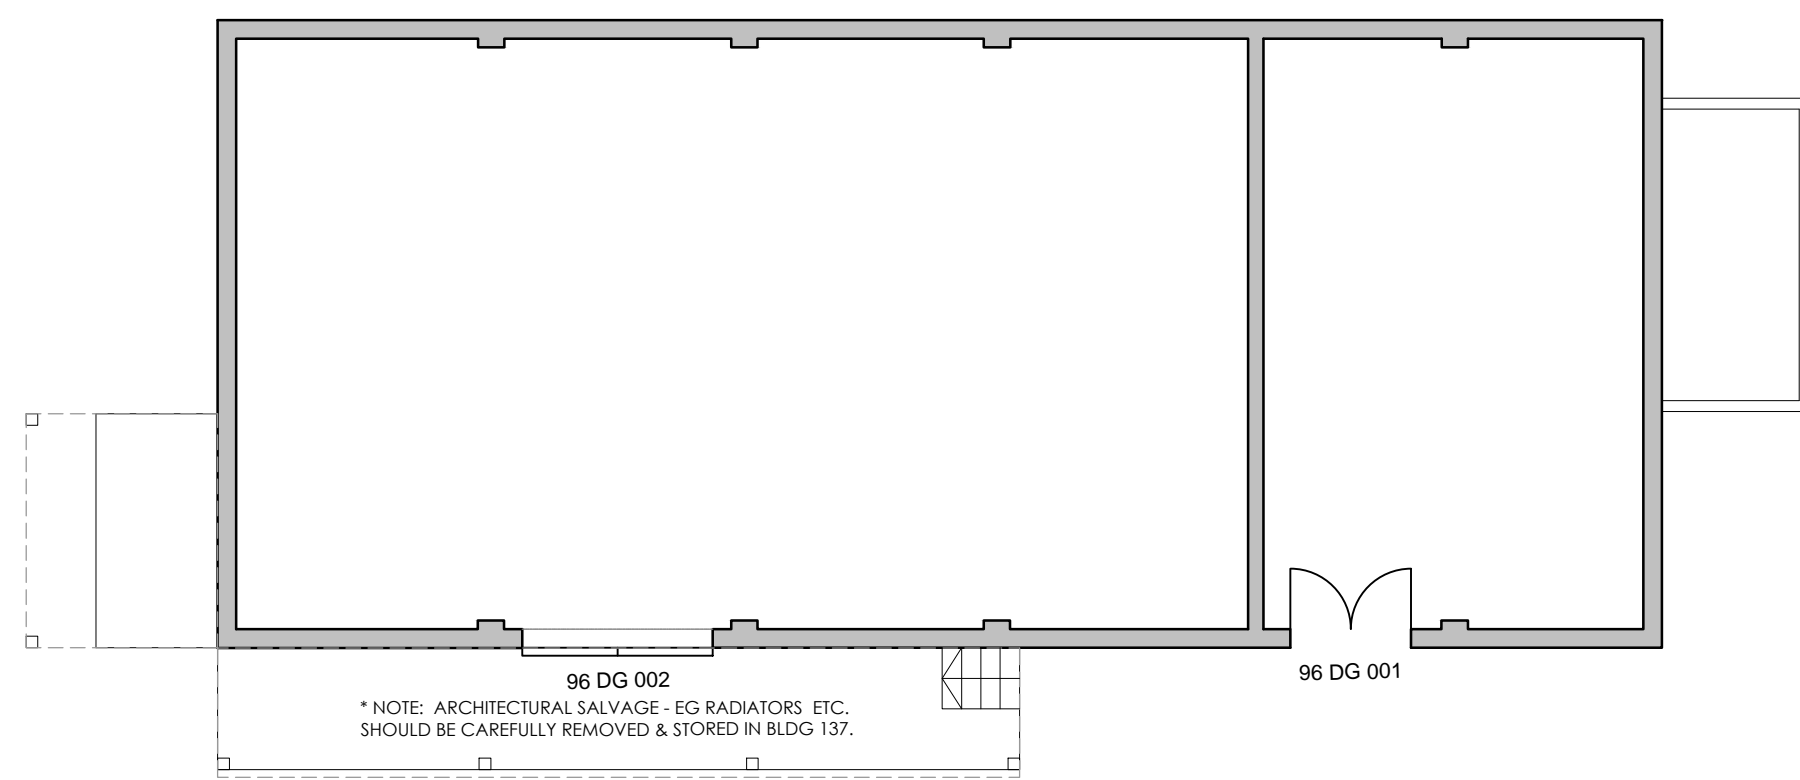


EXISTING GROUND FLOOR PLAN

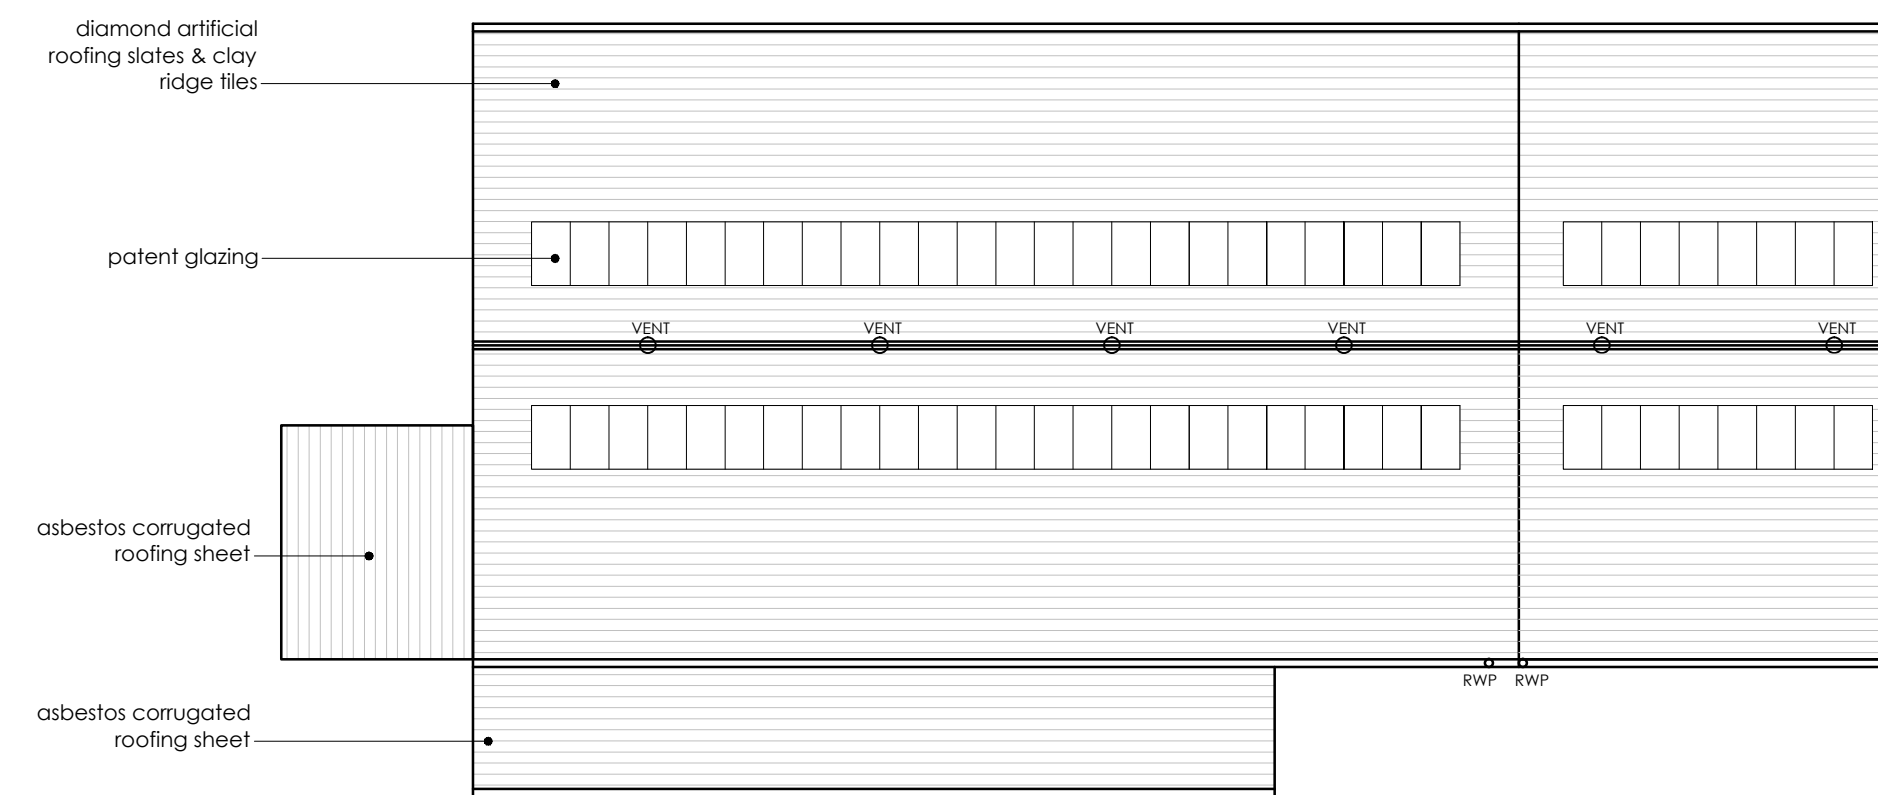


EXISTING ROOF PLAN

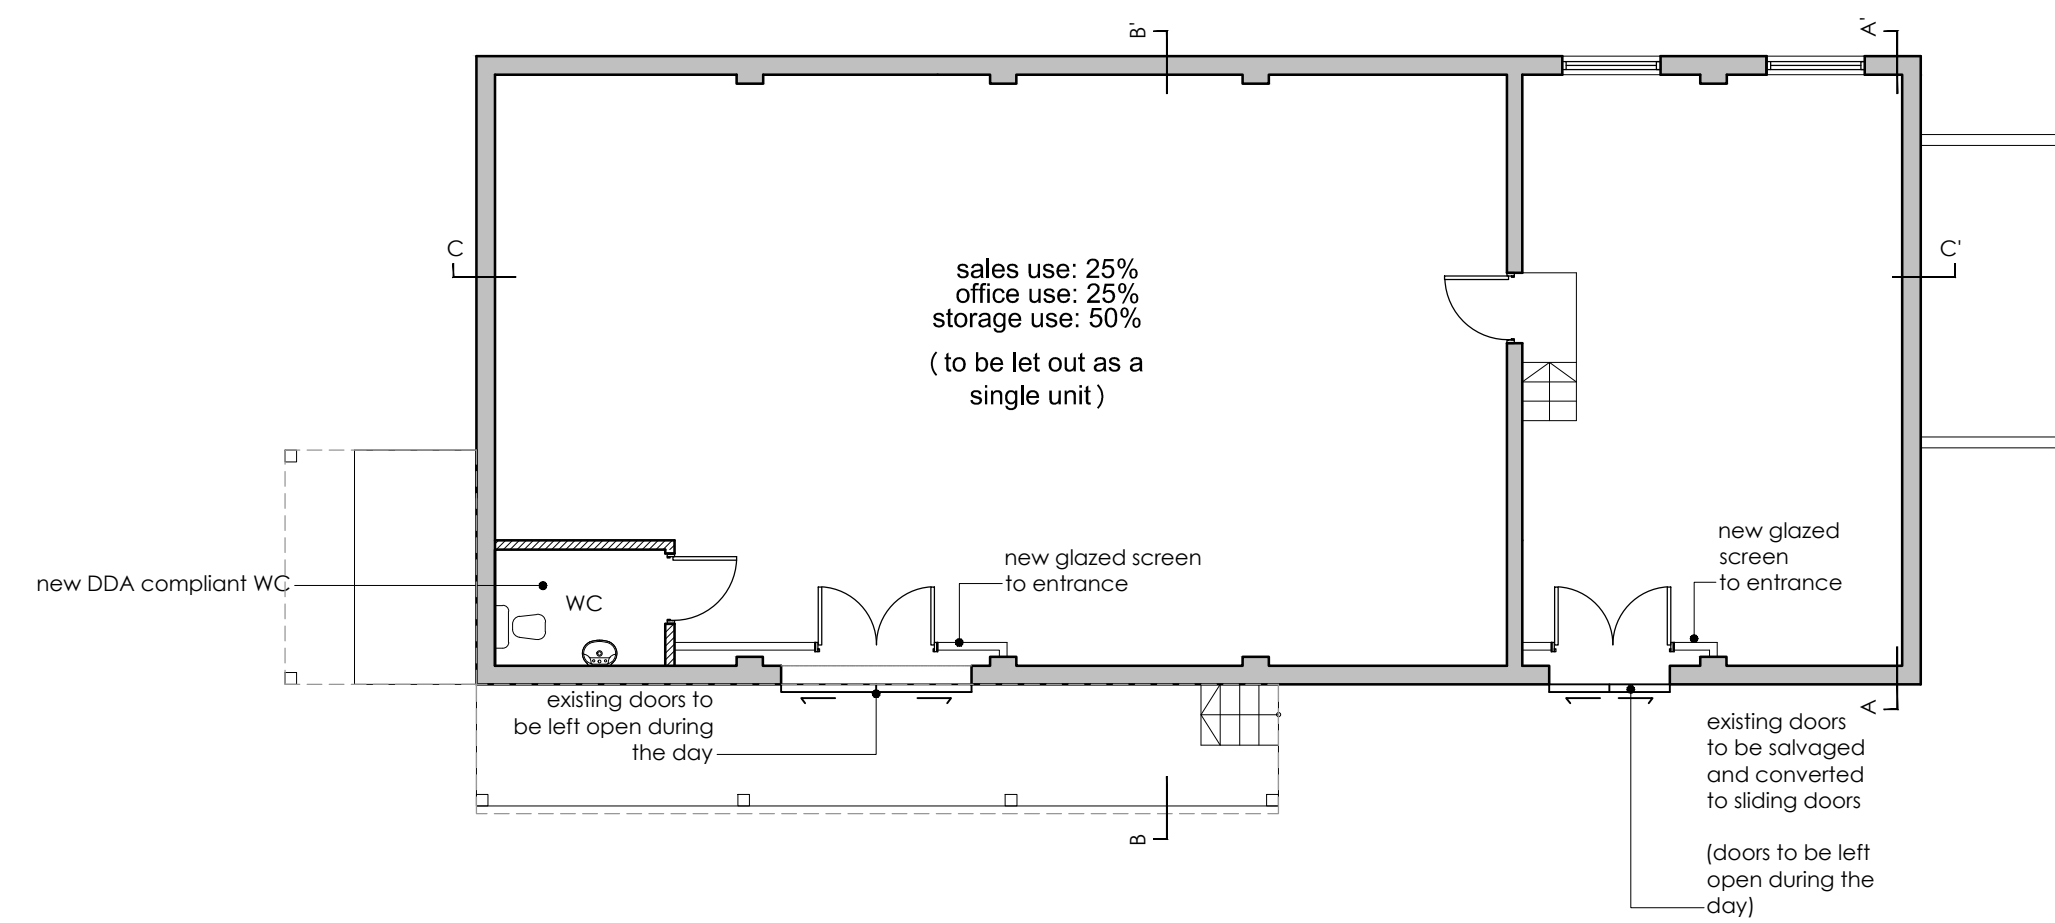

PROPOSED GROUND FLOOR PLAN

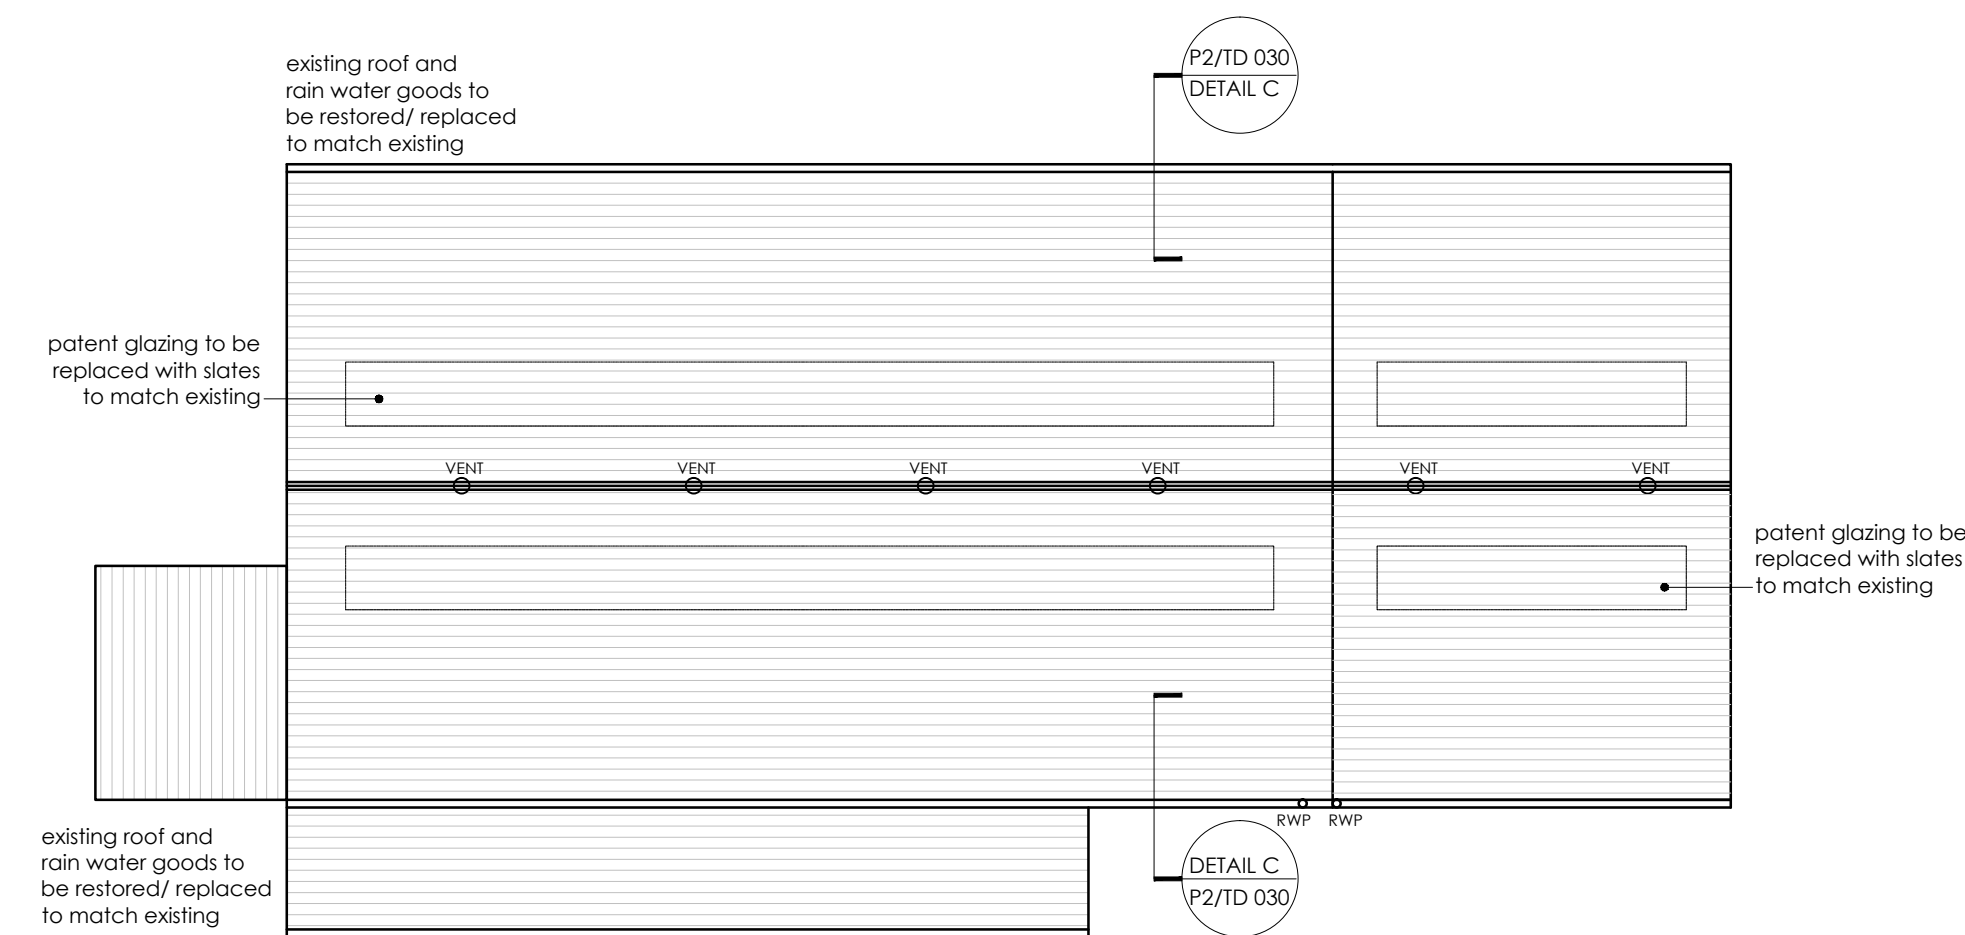

PROPOSED ROOF PLAN

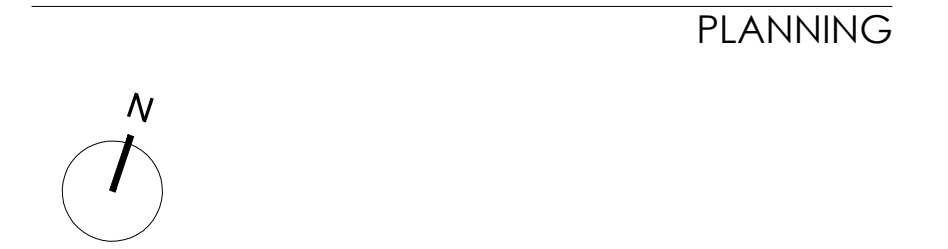

This drawing is copyright. All rights reserved in Chapter IV of the Copyright, Designs and Patents Act 1988 have generally been accepted. All alterations have been checked on the drawing scale. Any discrepancy between this drawing and other information to be provided by CMA, the drawing shall prevail.

Client
Bicester Heritage

Project
Bicester Heritage
Building 96

Title
Building 96
Existing & Proposed Plans

Drawing No	Rev	Drawn	Date	Scale
12068 /96 PL 001	B	SC	14/10/2014	1:100 @A1

GAUNT FRANCIS
Architects
London & Cardiff
31 Southampton Row | London WC1B 8JH | T: 020 7629 3993 | W: Gauntfrancis.co.uk

EXISTING AND PROPOSED PLANS