

- General Notes:**
1. This drawing is to be read in conjunction with other consultants drawings
  2. Check site conditions prior to commencement of work
  3. Discrepancies must be reported directly to the Architect
  4. Do not scale off drawing, use figured dimensions only
  5. This drawing may be issued in colour, and may be a non-standard paper size




East Elevation



South Elevation



West Elevation

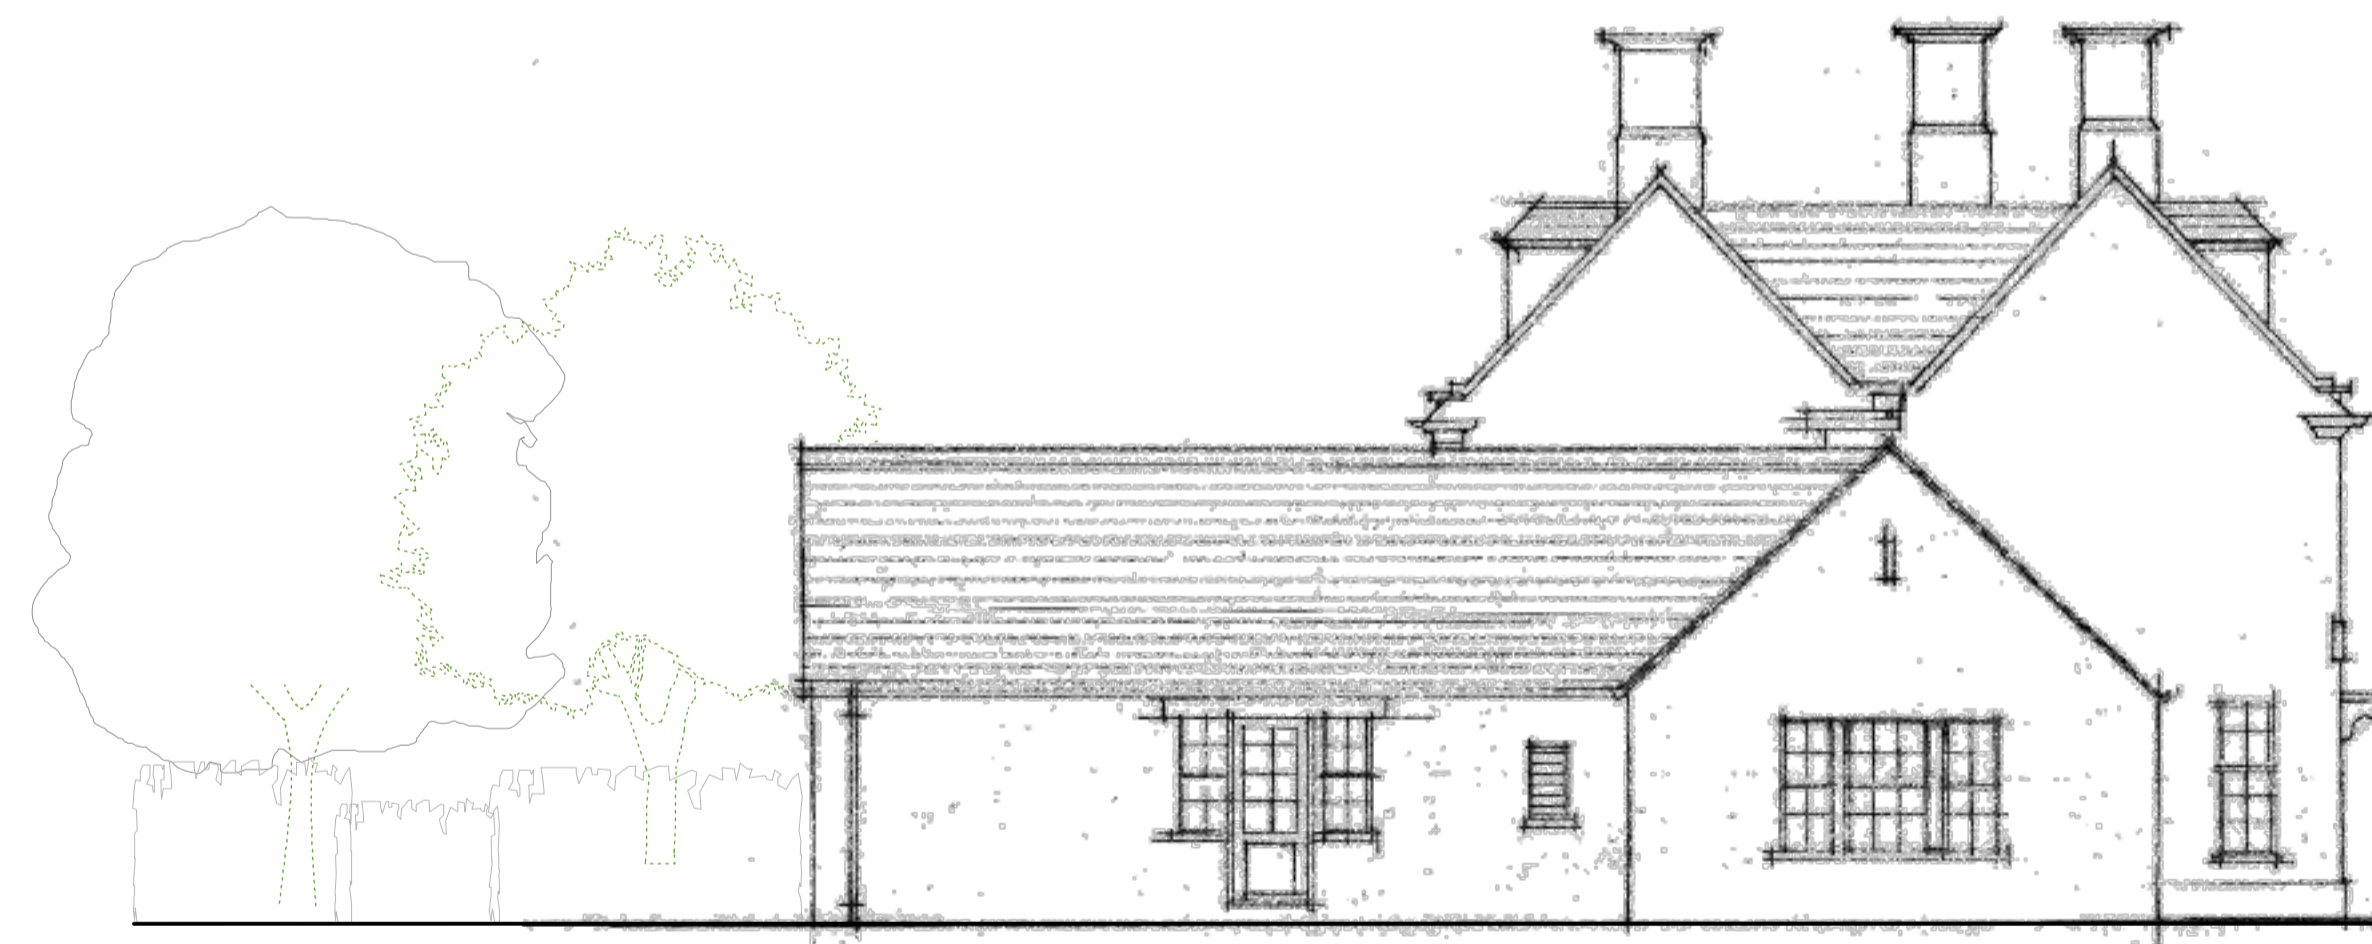

North Elevation

**Materials:**  
 Roof - Blue slate  
 Walls - Hornton stone ashlar/rubble  
 Windows/Door - Painted hardwood  
 Rain water goods - Painted Cast iron

Render cheeks to dormers  
 Ashlar chimneys

Rev	Date	Notes	Drawn
A	25.07.16	Issue for planning	EJ

Scale 1 : 100 @ A1

QA Serial Number	30366
Client	Mr & Mrs. Besterman
Project Address	Muddle Barn Farm, Sibford Gower, Oxon, OX15 5RY
Project Description	Replacement Dwelling
Drawing Title	Proposed Sketch Elevations
Drawing No.	1759.118
Rev.	A