



Street Scene A-A



Street Scene A-A cont...




Street Scene B-B



Street Scene B-B cont...



Street Scene B-B cont...

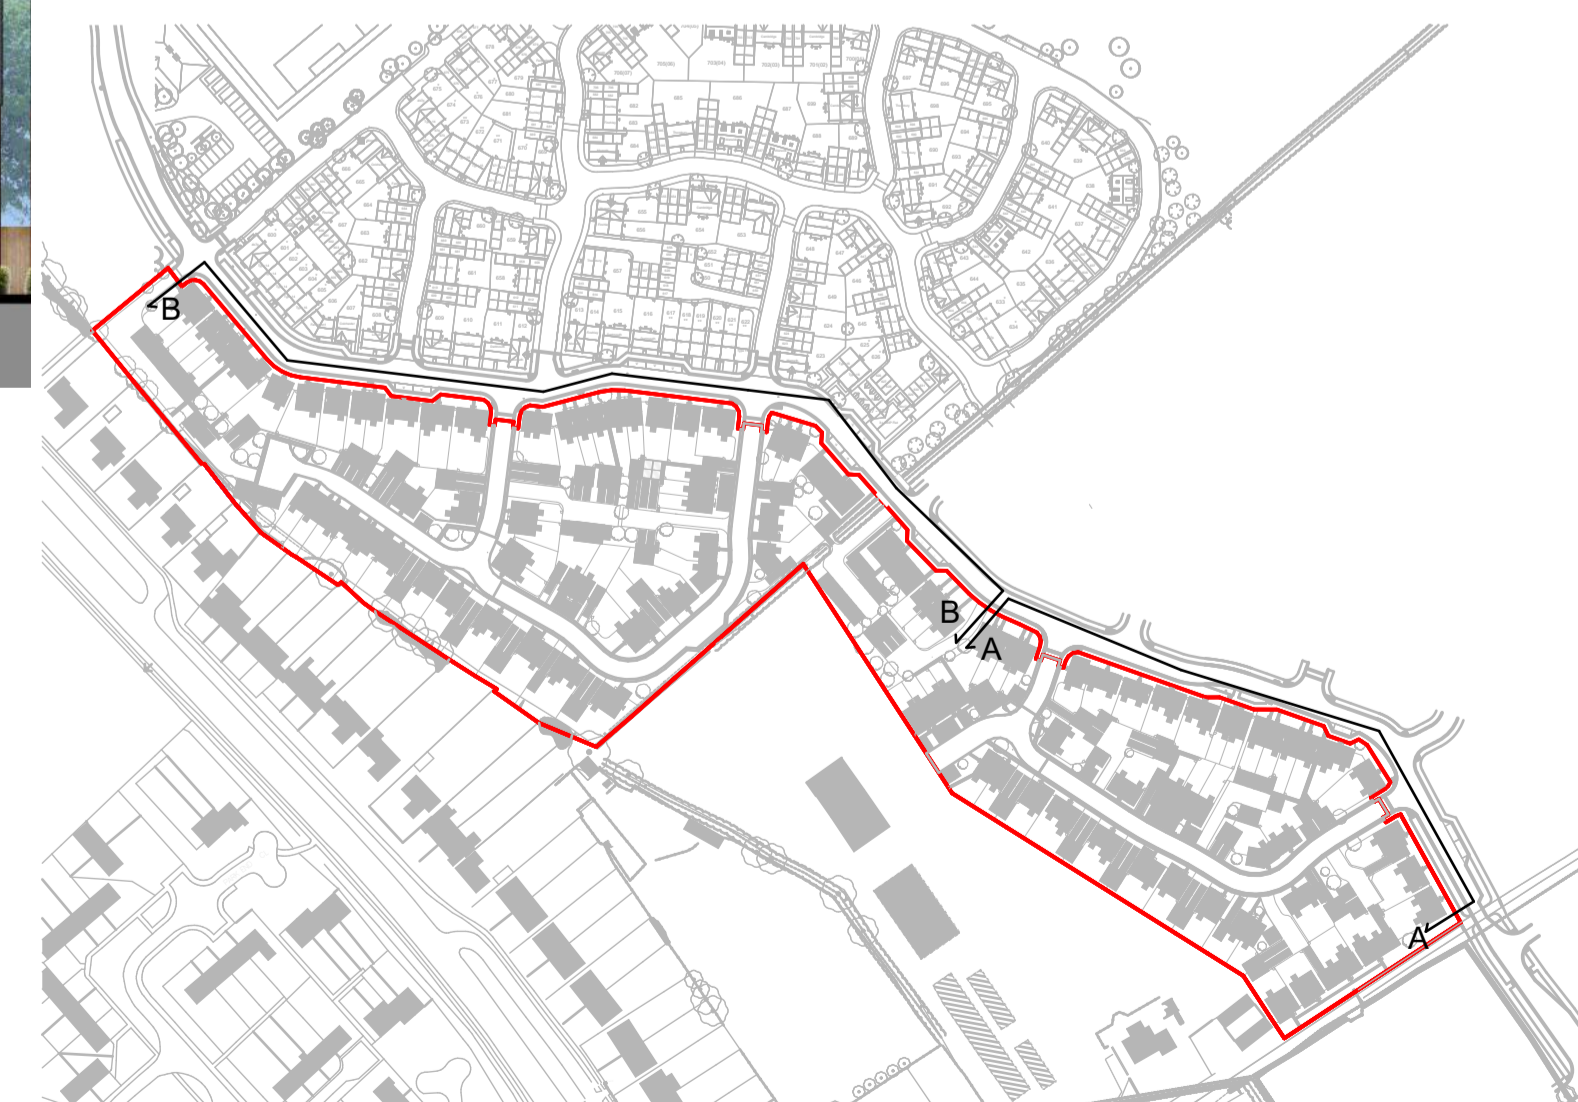

Revision	Description	Date
A	Plots 17, 21, 43-44, 46, 58, 96, 119 materiality updated. All door colours updated.	11.05.16
B	B+W, extents changed, update to revised site plan.	20.05.16
C	Street scenes updated to new layout	22.06.16
D	Additional street scenes added and updated to new layout	23.06.16
E	Street Scenes omitted and Street Scenes A-A and B-B updated.	30.06.16
F	Street scenes updated	02.08.16
G	Street scenes updated to planning comments	31.08.16
H	Plot 090 and 092 Boundary updated	05.09.16



Architects · Project Managers · Quantity Surveyors
 130 New Walk
 Leicester, LE1 7JA
 Tel: 0116 204 5800, Fax: 0116 204 5801
 email: design@rg-p.co.uk, www.rg-p.co.uk

Project:	A development at Longford Park, Banbury	
Client:	Bovis Homes	
Sheet title:	Street Scenes A-B	
Ref:	40657/ 006 H	
Scale:	NTS @ A1	
Date:	04/05/2016	
Drawn:	AO	Checked: JNB