




A	Window variations ammended and plot numbers added	29.07.16
B	Plot 070 added	31.08.16

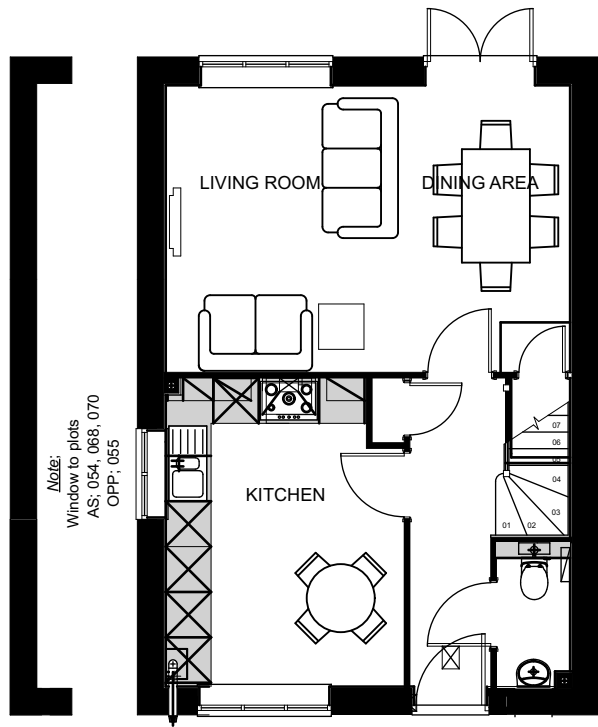

Ground Floor Plan

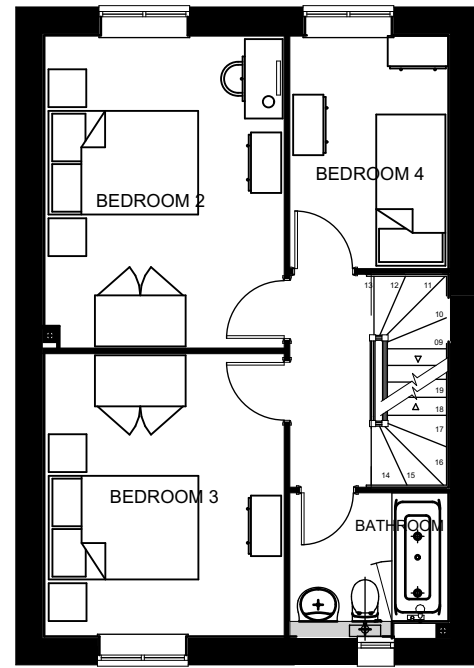


First Floor Plan

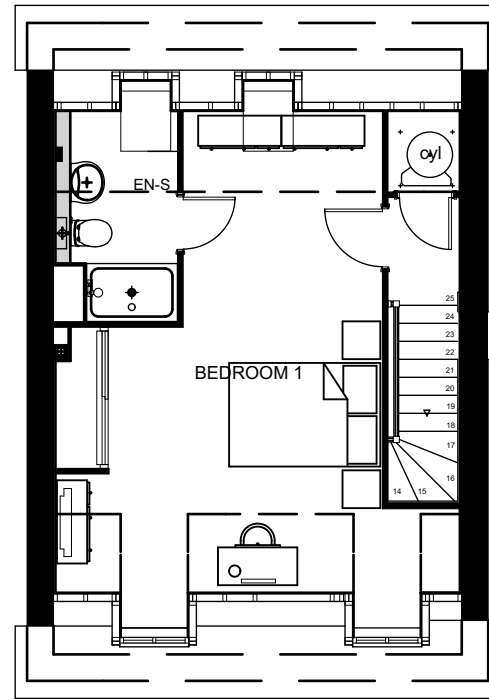


Second Floor Plan




Front Elevation

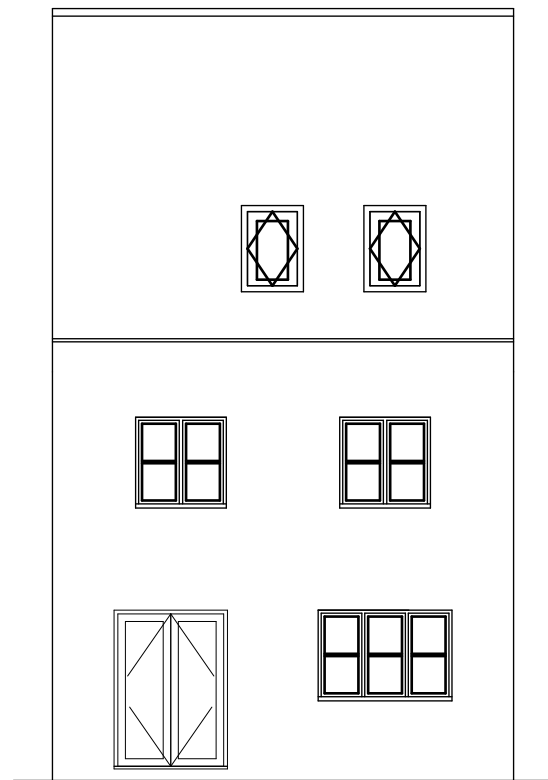

Rear Elevation

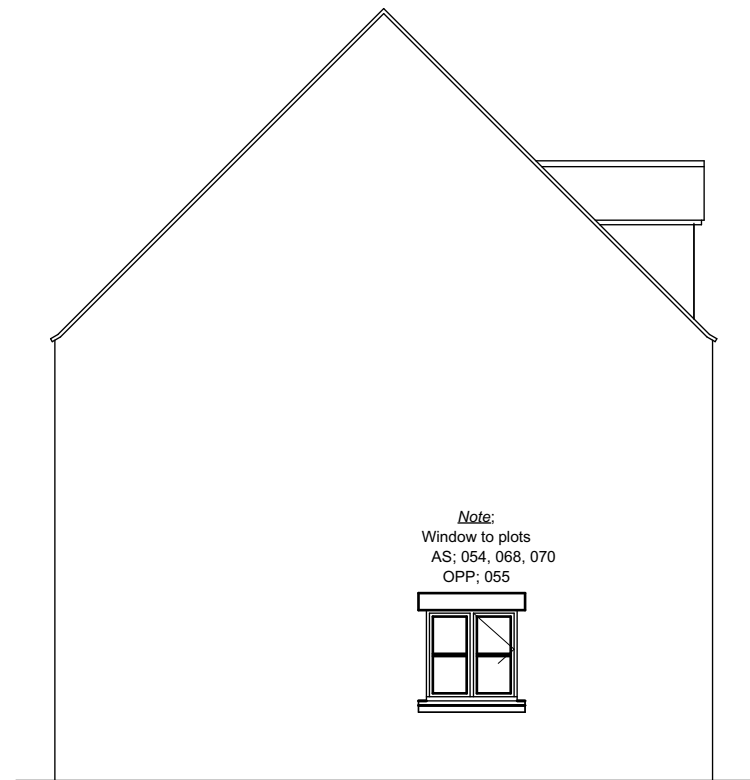

Side Elevation

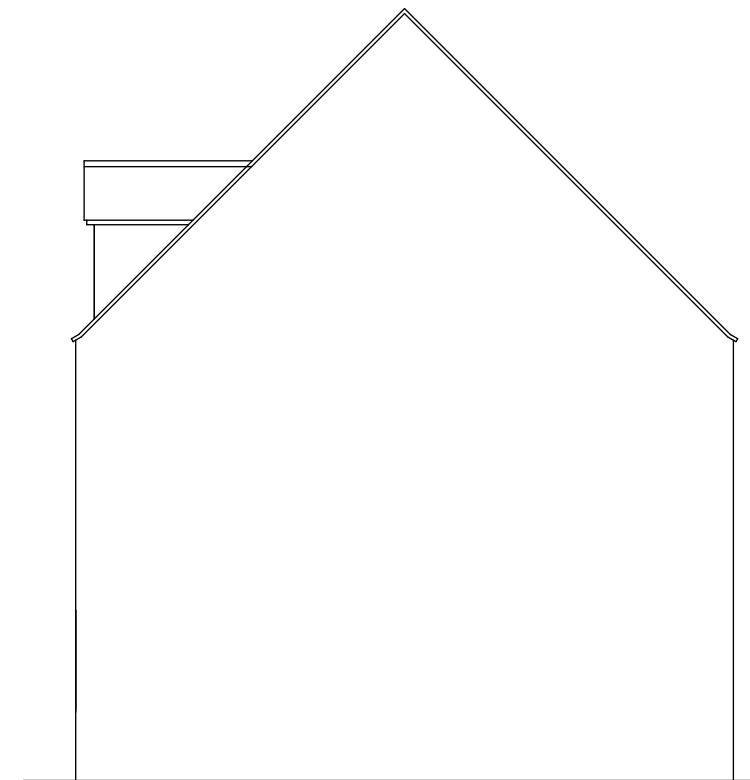

Side Elevation



Architects · Project Managers · Quantity Surveyors
130 New Walk
Leicester, LE1 7JA
Tel: 0116 204 5800, Fax: 0116 204 5801
email: design@rg-p.co.uk, www.rg-p.co.uk

Project: A development at Longford Park,
Banbury

Client: Bovis Homes

Sheet title: P409

Ref: 40657/ 055 B

Scale: 1:100 @ A3

Date: 06/07/2016

Drawn: YS Checked: JNB

P409 Formal Brick Style



Plots Number(s): As Drawn: 054, 068, 070
Handed: 055, 069