


First Floor Plan




Front Elevation



Side Elevation

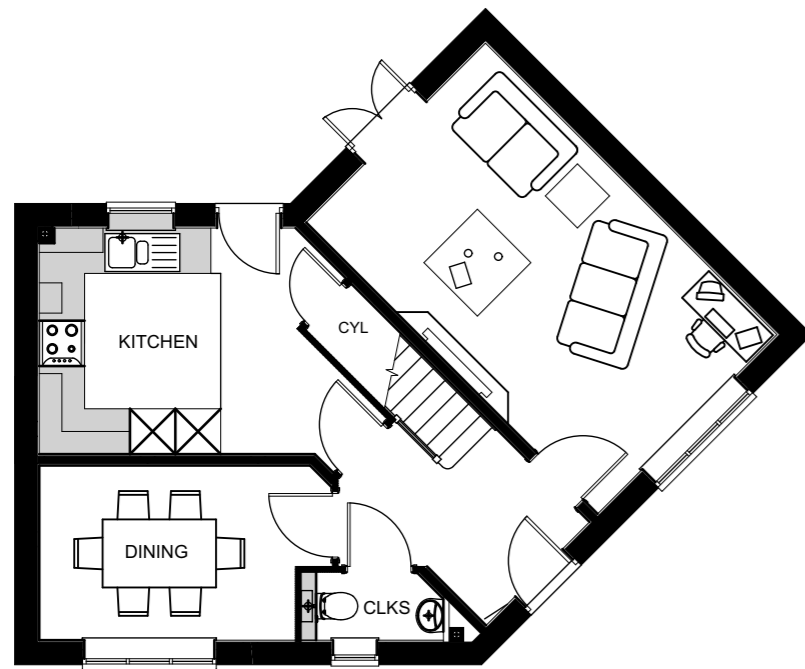

Ground Floor Plan

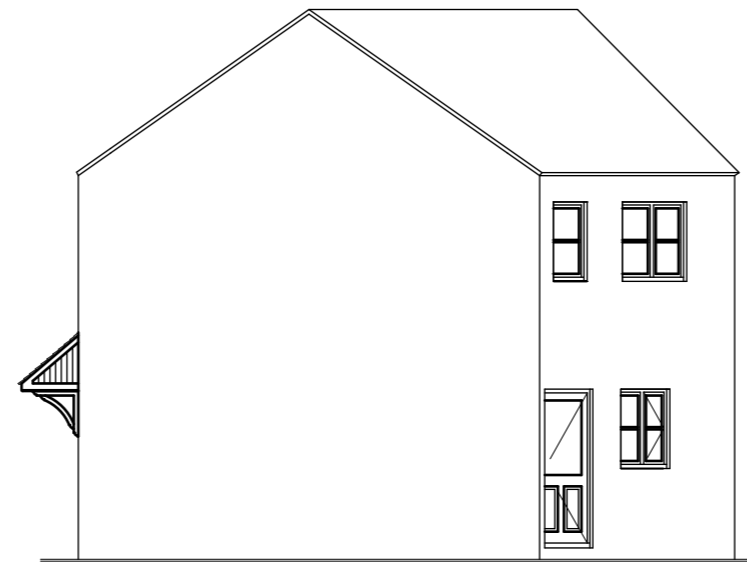

Rear Elevation

Plots Number(s): Handed: 052



Architects · Project Managers · Quantity Surveyors
 130 New Walk
 Leicester, LE1 7JA
 Tel: 0116 204 5800, Fax: 0116 204 5801
 email: design@rg-p.co.uk, www.rg-p.co.uk

Project: A development at Longford Park,
 Banbury
 Client: Bovis Homes
 Sheet title: SW3045 (Variation 2)
 Ref: 40657/ 067 A
 Scale: 1:100 @ A3
 Date: 25/05/2016
 Drawn: BM Checked: JNB

SW3045 Render Style

