



First Floor Plan




Front Elevation

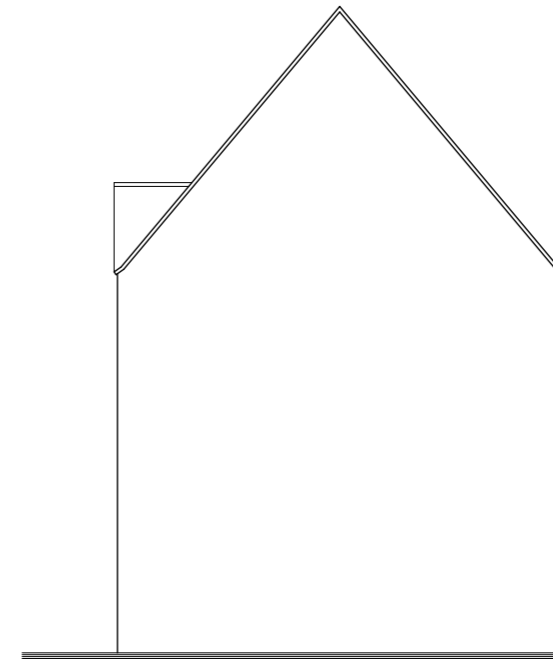


Side Elevation

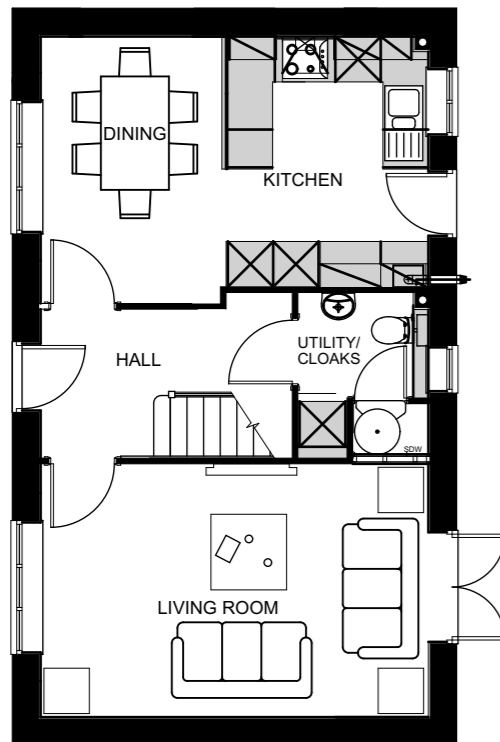

Ground Floor Plan

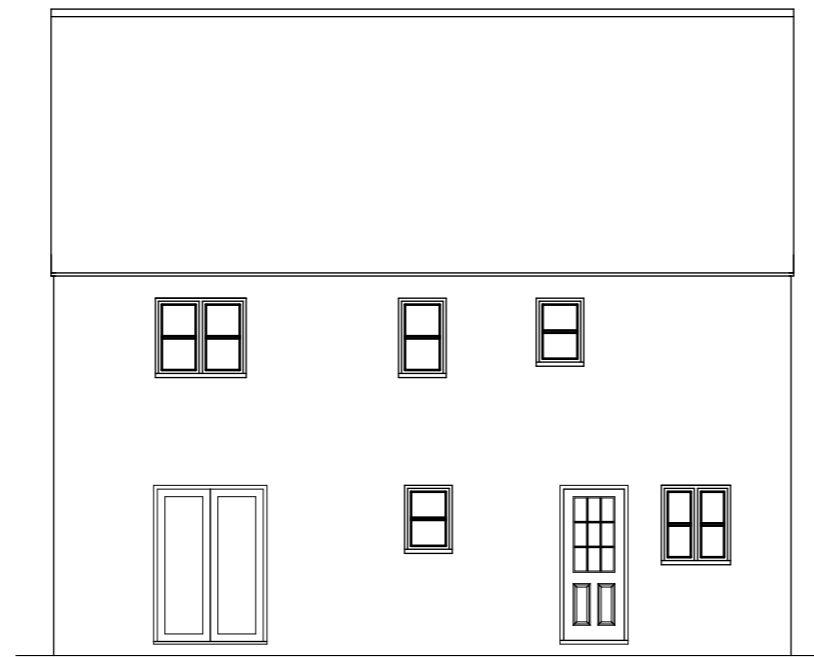

Rear Elevation

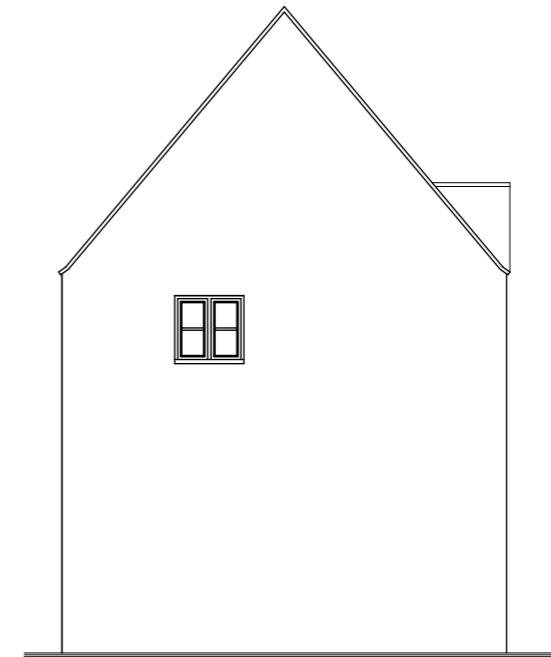

Side Elevation



Architects · Project Managers · Quantity Surveyors
 130 New Walk
 Leicester, LE1 7JA
 Tel: 0116 204 5800, Fax: 0116 204 5801
 email: design@rg-p.co.uk, www.rg-p.co.uk

Project: A development at Longford Park,
 Banbury

Client: Bovis Homes

Sheet title: P303 (Variation 6)

Ref: 40657/ 059 A

Scale: 1:100 @ A3

Date: 31/05/2016

Drawn: BM Checked: JNB

P303 Formal Brick Style



Plots Number(s): Handed: 105