



Ground Floor Plan

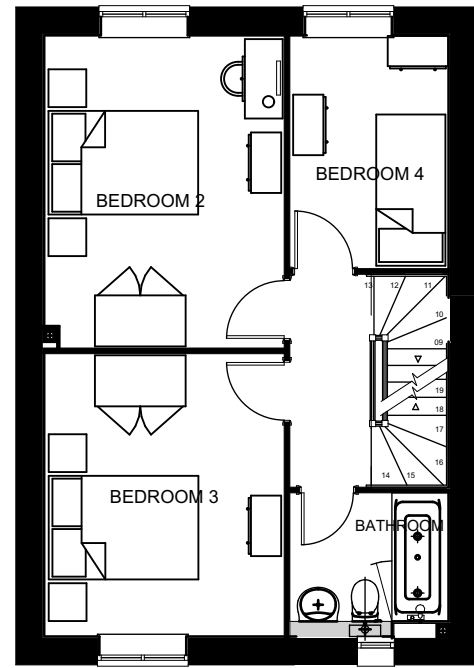

First Floor Plan

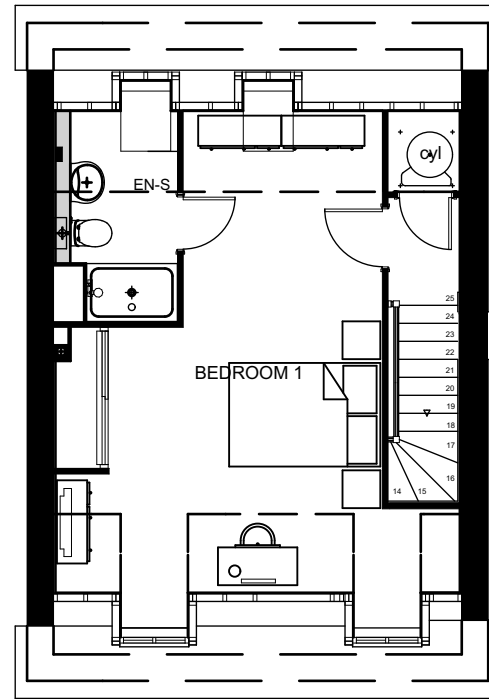


Second Floor Plan




Front Elevation


A Window variations ammended and plot numbers added 29.07.16

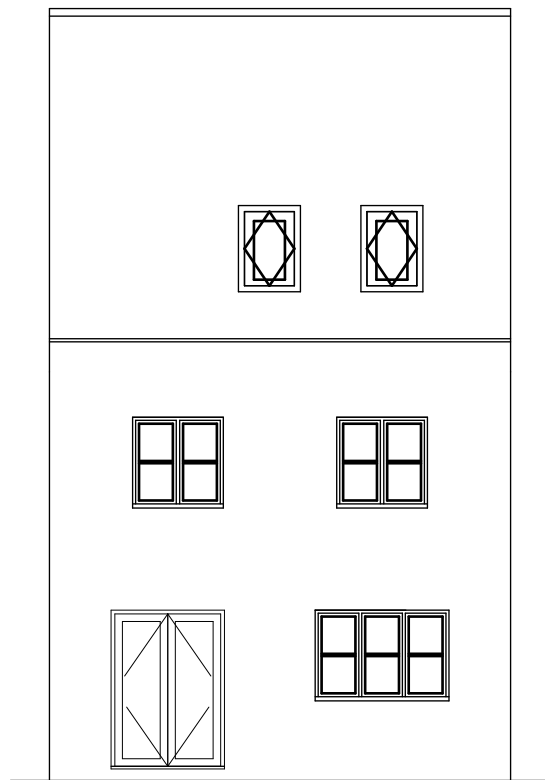

Rear Elevation

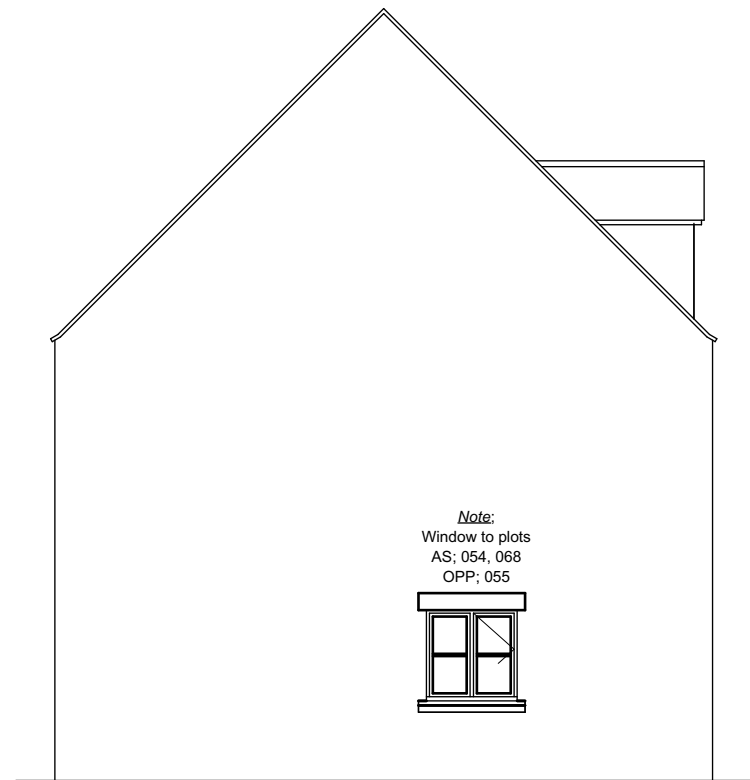

Side Elevation

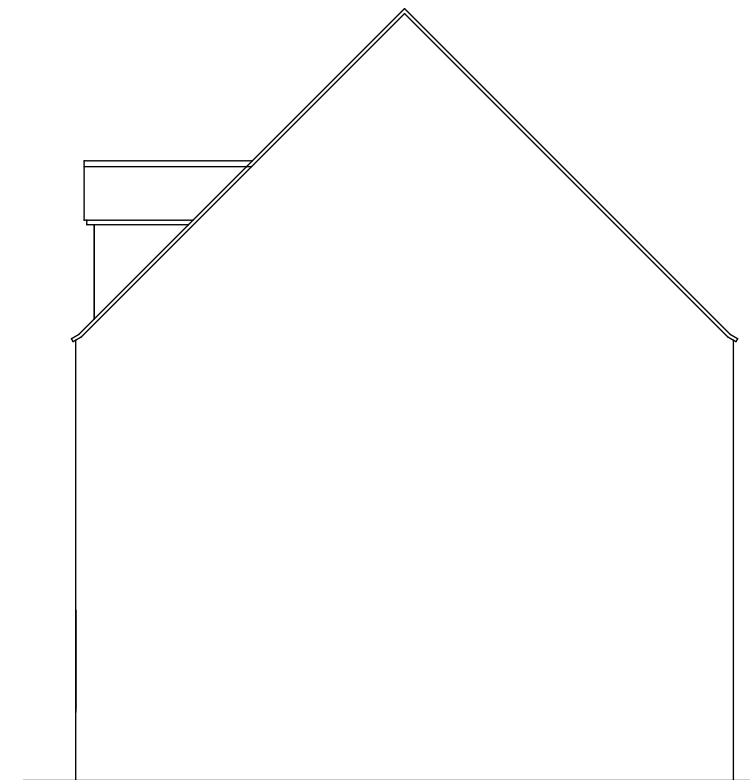

Side Elevation



Architects · Project Managers · Quantity Surveyors
 130 New Walk
 Leicester, LE1 7JA
 Tel: 0116 204 5800, Fax: 0116 204 5801
 email: design@rg-p.co.uk, www.rg-p.co.uk

Project: A development at Longford Park, Banbury

Client: Bovis Homes

Sheet title: P409

Ref: 40657/ 055 A

Scale: 1:100 @ A3

Date: 06/07/2016

Drawn: YS Checked: JNB

P409 Formal Brick Style



Plots Number(s): As Drawn: 054, 068
 Handed: 055, 069