


Revision:	Date:
A Door and window location ammended.	06/07/16
B Plot numbers added	02.08.16



Rear Elevation

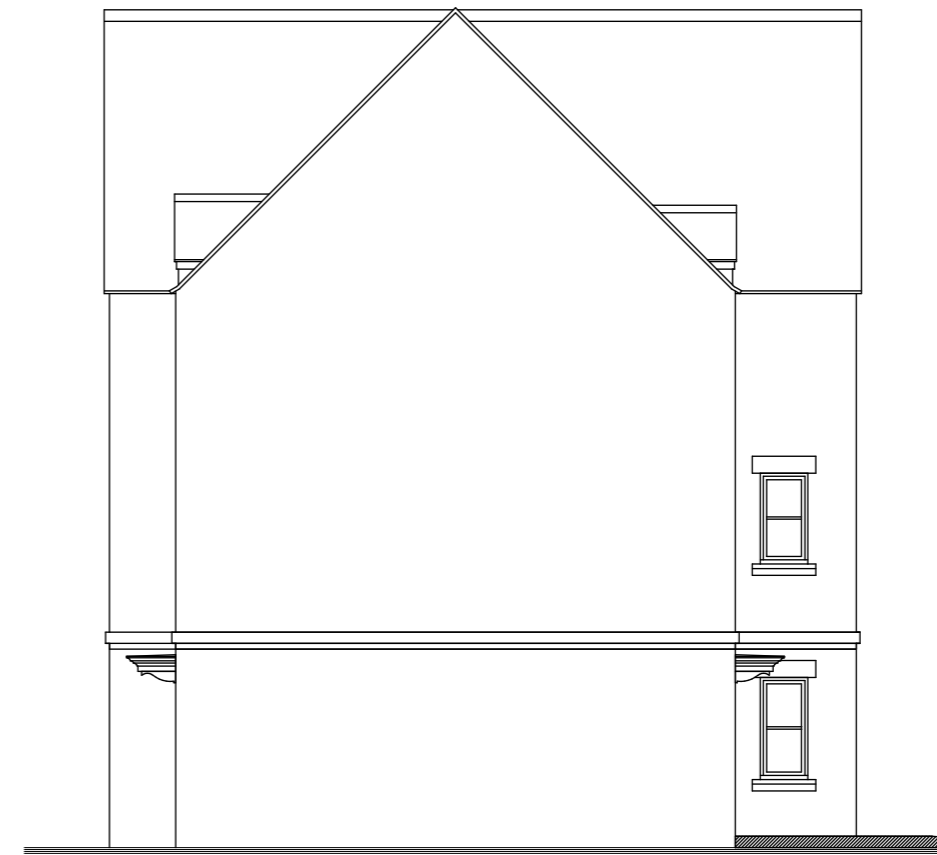

Side Elevation



Architects · Project Managers · Quantity Surveyors
 130 New Walk
 Leicester, LE1 7JA
 Tel: 0116 204 5800, Fax: 0116 204 5801
 email: design@rg-p.co.uk, www.rg-p.co.uk

Project: A development at Longford Park,
 Banbury

Client: Bovis Homes

Sheet title: SB215 Elevations (Variation 1)

Ref: 40657/ 048 B

Scale: 1:100 @ A3

Date: 31/05/2016

Drawn: BM Checked: JNB

Plots Number(s): As Drawn: 062-067
 Handed: 056-061

SB215 Formal Brick Style



All dimensions to be checked on site. This drawing is the copyright of the Architect, and not to be reproduced without their permission. Ordnance Survey map information reproduced with permission of HMSO Crown Copyright reserved. rg+p Ltd. Trading as rg+p