



A	Chimney Removed	27/05/2016
B	Plot numbers added	02.08.16

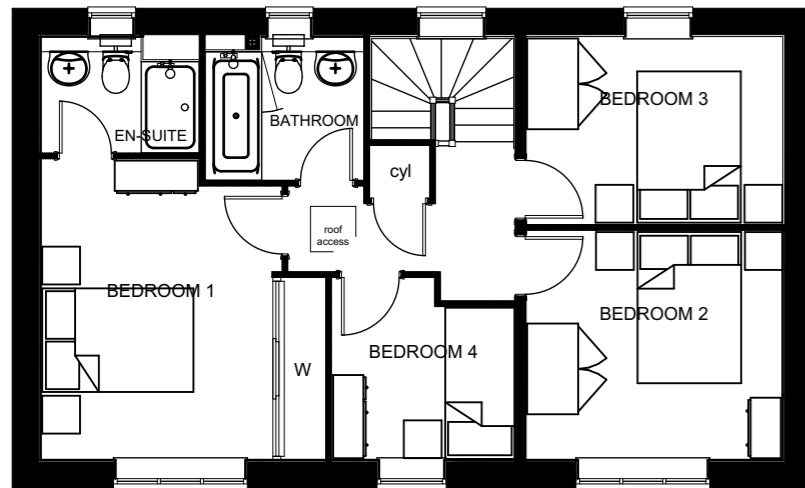


First Floor Plan




Front Elevation

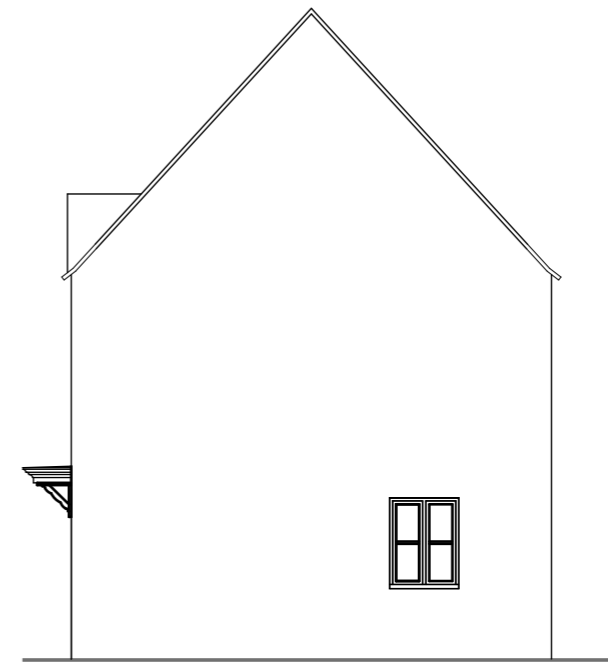


Side Elevation

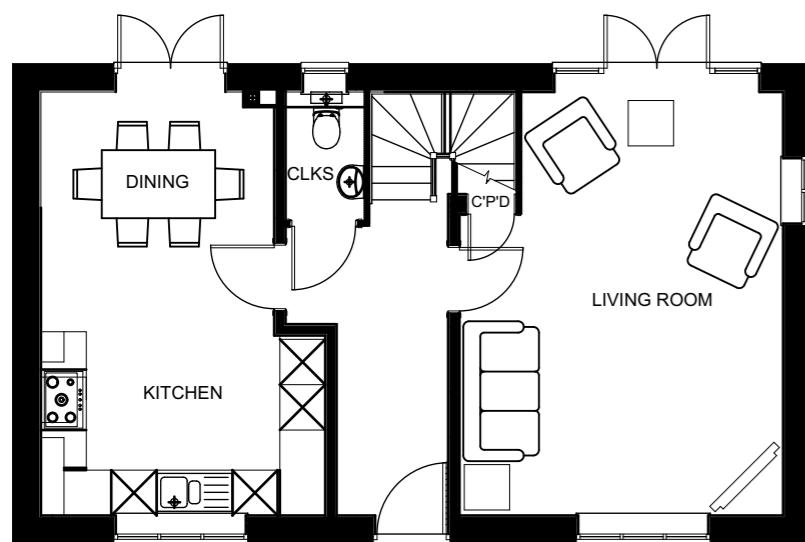

Ground Floor Plan

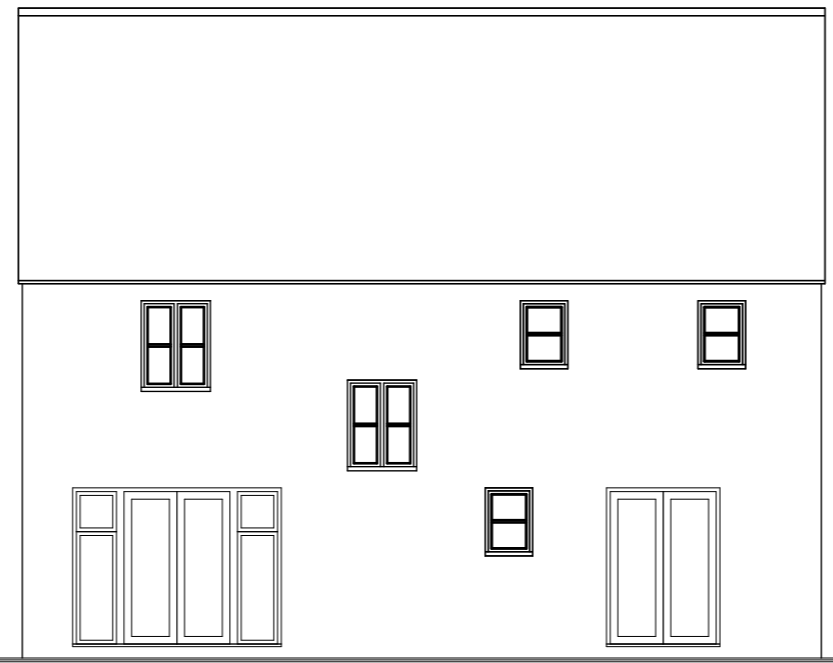

Rear Elevation

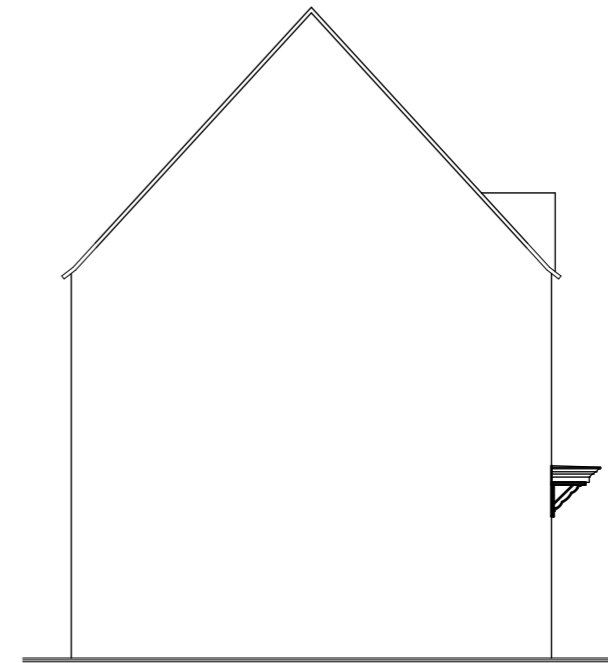

Side Elevation



Architects · Project Managers · Quantity Surveyors  
 130 New Walk  
 Leicester, LE1 7JA  
 Tel: 0116 204 5800, Fax: 0116 204 5801  
 email: design@rg-p.co.uk, www.rg-p.co.uk

Project: A development at Longford Park,  
 Banbury

Client: Bovis Homes

Sheet title: P403 (Variation 2)

Ref: 40657/ 037 B

Scale: 1:100 @ A3

Date: 31/05/2016

Drawn: BM Checked: JNB

P403 Formal Brick Style



Plots Number(s): As Drawn: 012, 094  
 Handed: 104, 115