



A	Lounge and bedroom window relocated	21/06/2016
B	Window plot numbers added	06.07.16
C	Window variations ammended and plot numbers added	29.07.16

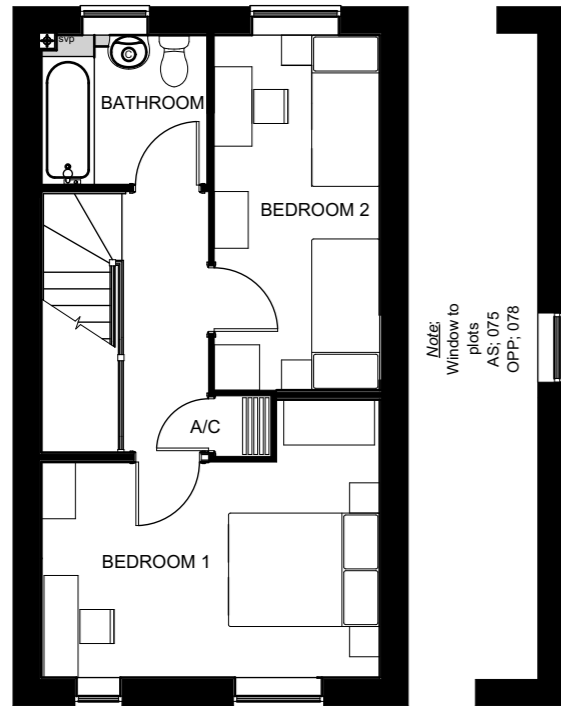


First Floor Plan


Note:
Window to plots
AS: 075
OPP: 078

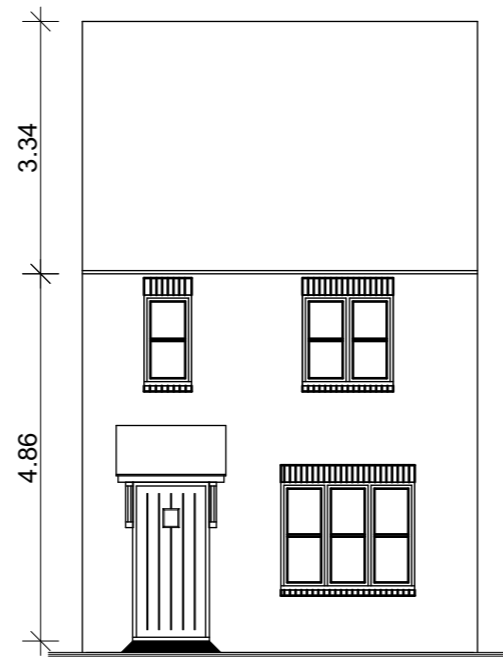

Front Elevation

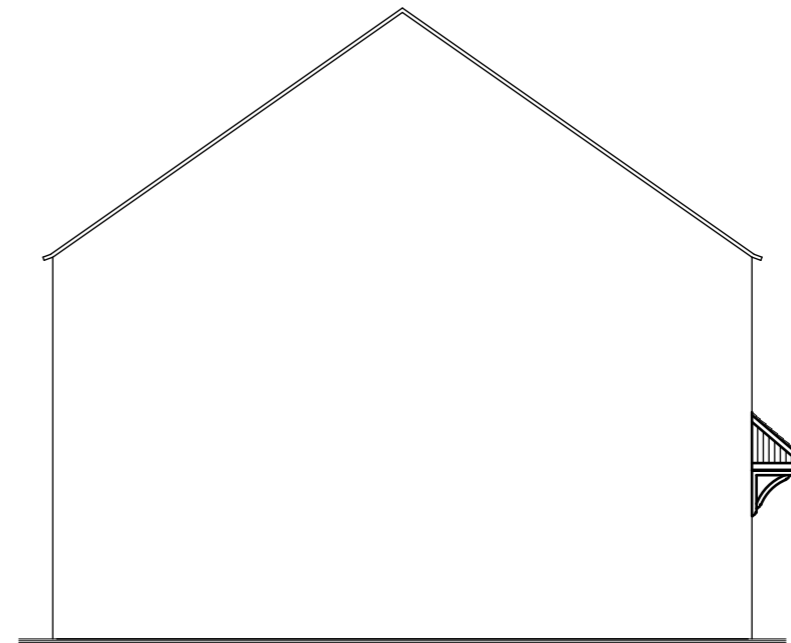


Side Elevation

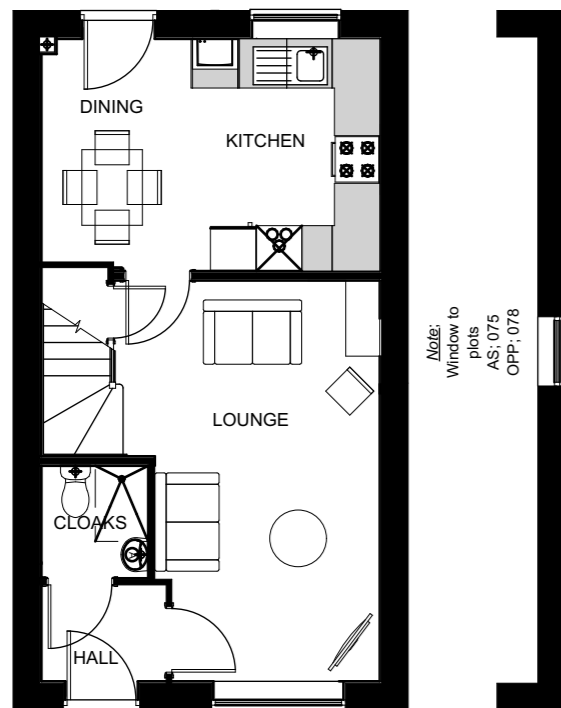

Ground Floor Plan

Note:
Window to plots
AS: 075
OPP: 078

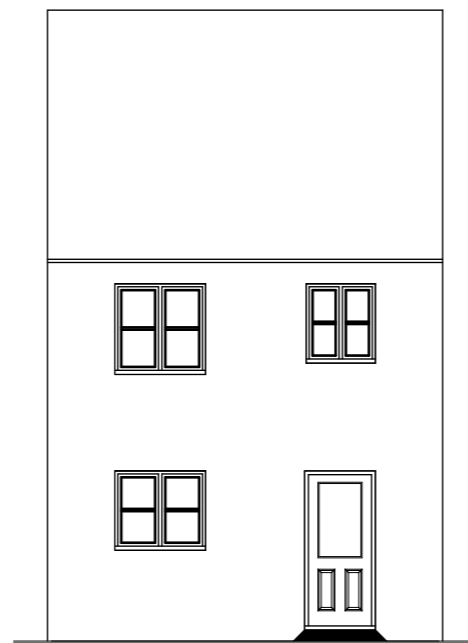

Rear Elevation



Side Elevation



Architects · Project Managers · Quantity Surveyors
130 New Walk
Leicester, LE1 7JA
Tel: 0116 204 5800, Fax: 0116 204 5801
email: design@rg-p.co.uk, www.rg-p.co.uk

Project: A development at Longford Park, Banbury

Client: Bovis Homes

Sheet title: SH203 (Variation 2)

Ref: 40657/ 032 C

Scale: 1:100 @ A3

Date: 25/05/2016

Drawn: BM Checked: JNB

SH203 Informal Brick Style



Plots Number(s): As Drawn: 075, 077
Handed: 076, 078