



A	Lounge and bedroom window relocated	21/06/2016
B	Window plot numbers added	06.07.16
C	Window variations ammended and plot numbers added	29.07.16

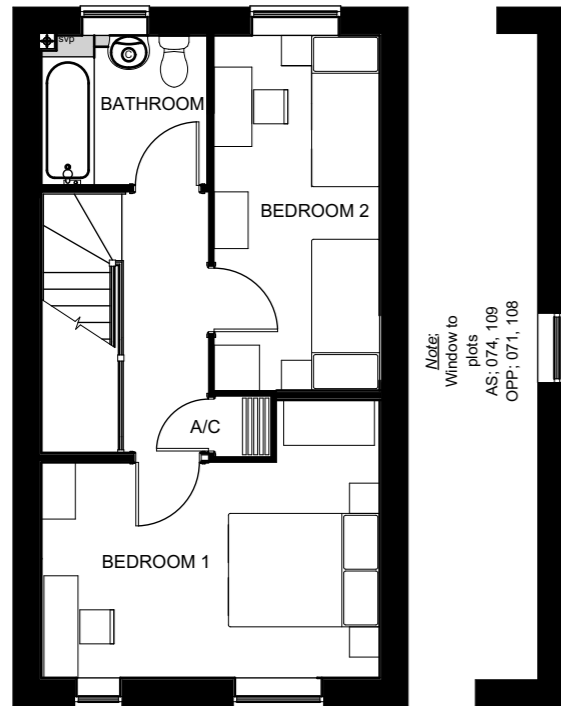


First Floor Plan


Note:  
Window to plots  
AS: 074, 109  
OPP: 071, 108

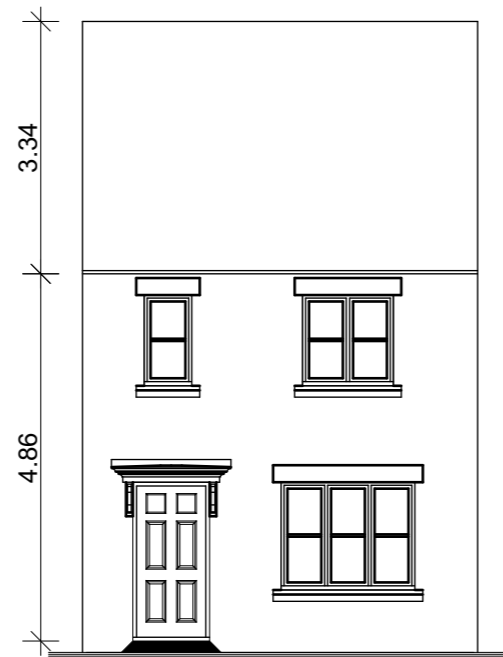

Front Elevation

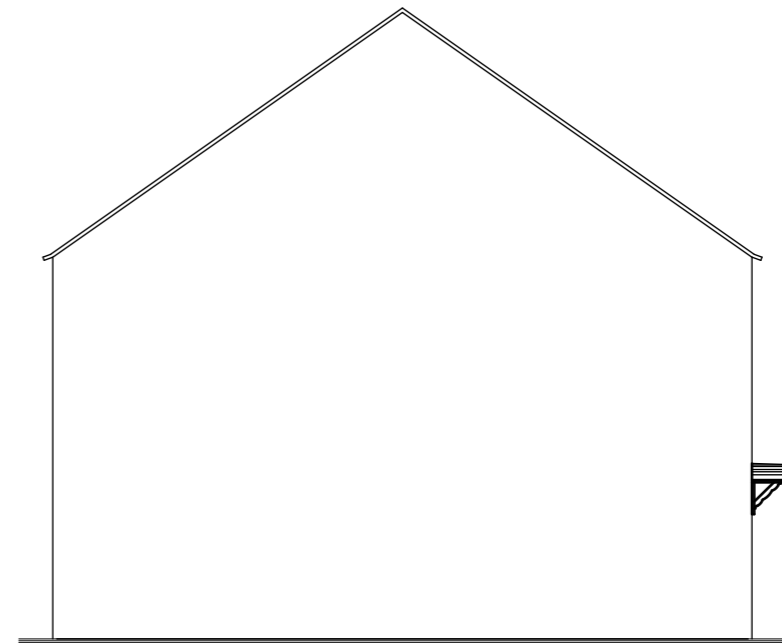


Side Elevation

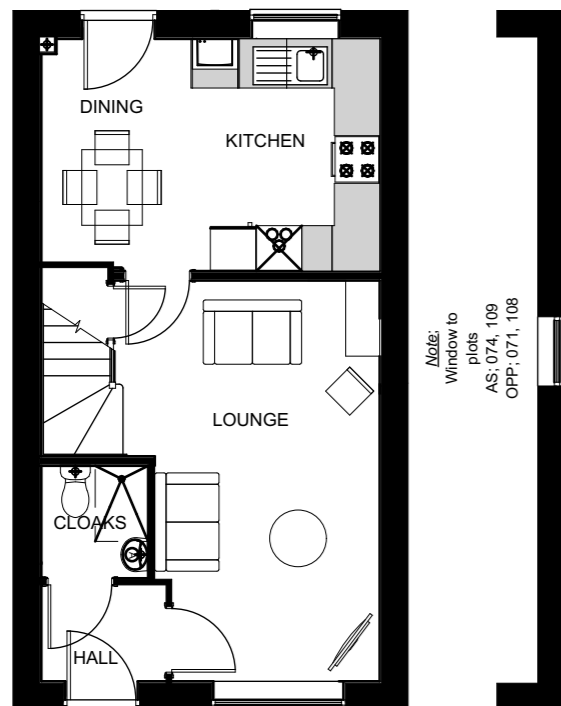

Ground Floor Plan

Note:  
Window to plots  
AS: 074, 109  
OPP: 071, 108

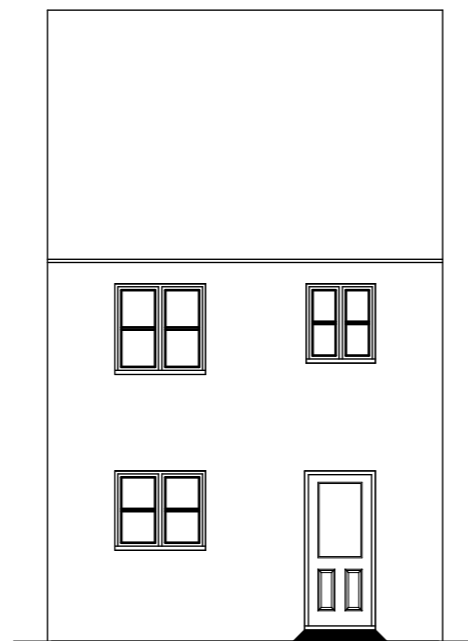

Rear Elevation



Side Elevation



Architects · Project Managers · Quantity Surveyors  
130 New Walk  
Leicester, LE1 7JA  
Tel: 0116 204 5800, Fax: 0116 204 5801  
email: design@rg-p.co.uk, www.rg-p.co.uk

Project: A development at Longford Park, Banbury

Client: Bovis Homes

Sheet title: SH203 (Variation 1)

Ref: 40657/ 031 C

Scale: 1:100 @ A3

Date: 25/05/2016

Drawn: BM Checked: JNB

SH203 Formal Brick Style



Plots Number(s): As Drawn: 072, 074, 109  
Handed: 071, 073, 108