


- A Bay windows removed, study and bedroom window size increased. Bedroom 5 window decreased. 22.06.16
- B Plot numbers added 02.08.16




First Floor Plan




Front Elevation

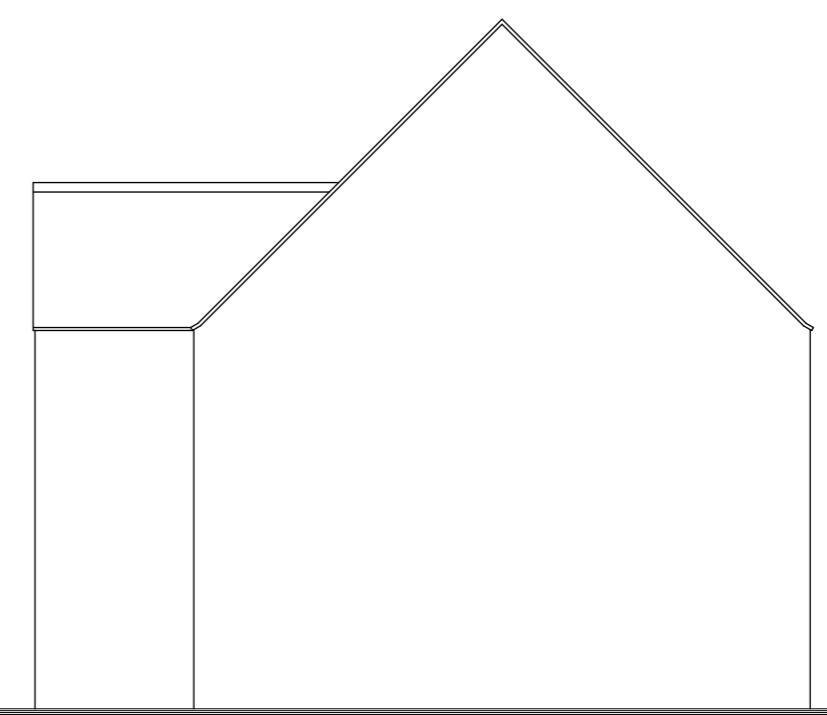


Side Elevation

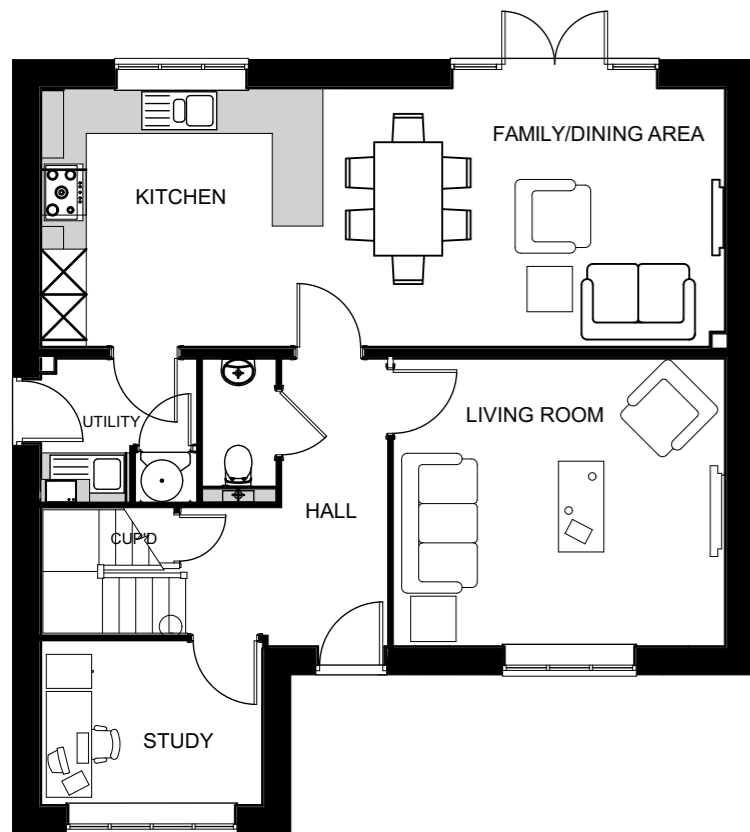

Ground Floor Plan

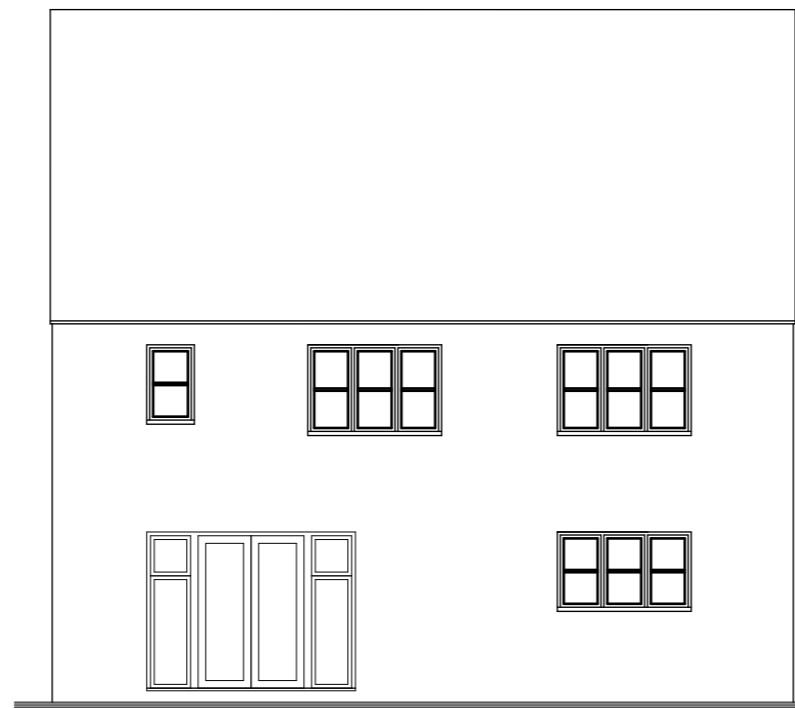

Rear Elevation

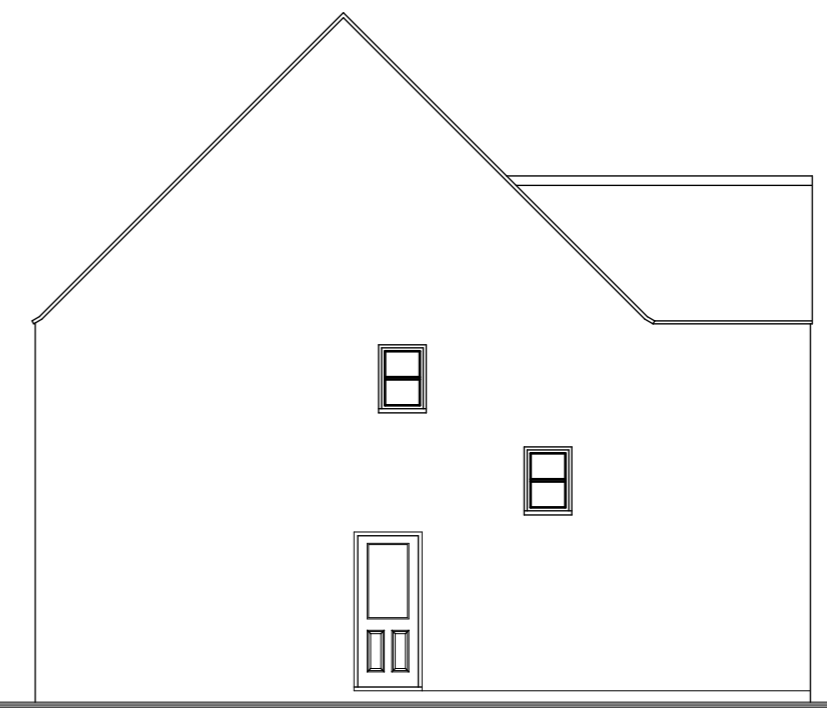

Side Elevation



Architects · Project Managers · Quantity Surveyors  
 130 New Walk  
 Leicester, LE1 7JA  
 Tel: 0116 204 5800, Fax: 0116 204 5801  
 email: design@rg-p.co.uk, www.rg-p.co.uk

Project: A development at Longford Park, Banbury  
 Client: Bovis Homes  
 Sheet title: P501 (Variation 2)  
 Ref: 40657/ 029 B  
 Scale: 1:100 @ A3  
 Date: 25/05/2016  
 Drawn: BM Checked: JNB

P501 Render Style



Plots Number(s): As Drawn: 028

All dimensions to be checked on site. This drawing is the copyright of the Architect, and not to be reproduced without their permission. Ordnance Survey map information reproduced with permission of HMSO Crown Copyright reserved. rg+p Ltd. Trading as rg+p