


- A Bay windows removed, study and bedroom window size increased. Bedroom 5 window decreased. 22.06.16
- B Plot numbers added 02.08.16




First Floor Plan

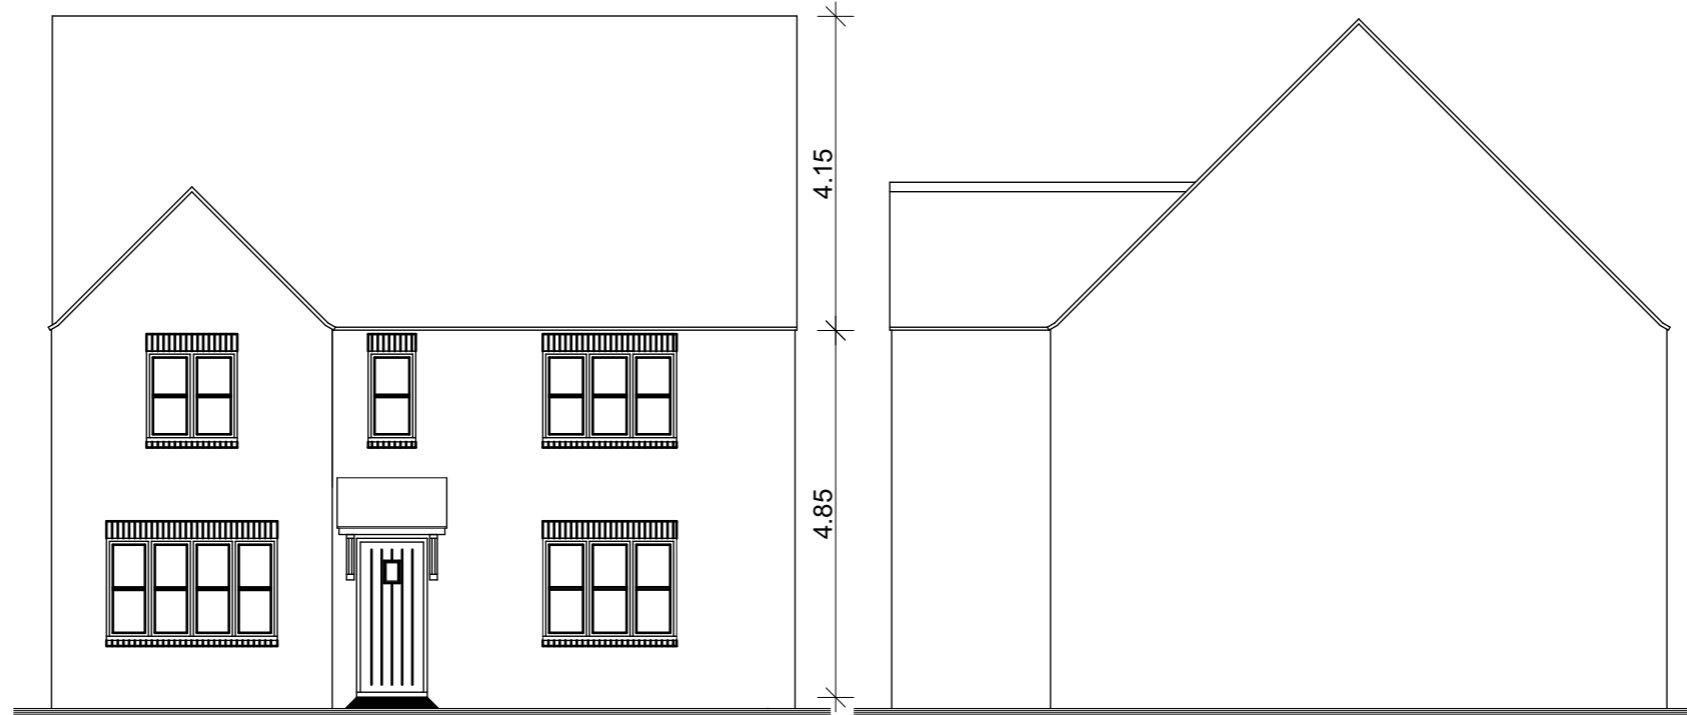


Front Elevation

Side Elevation

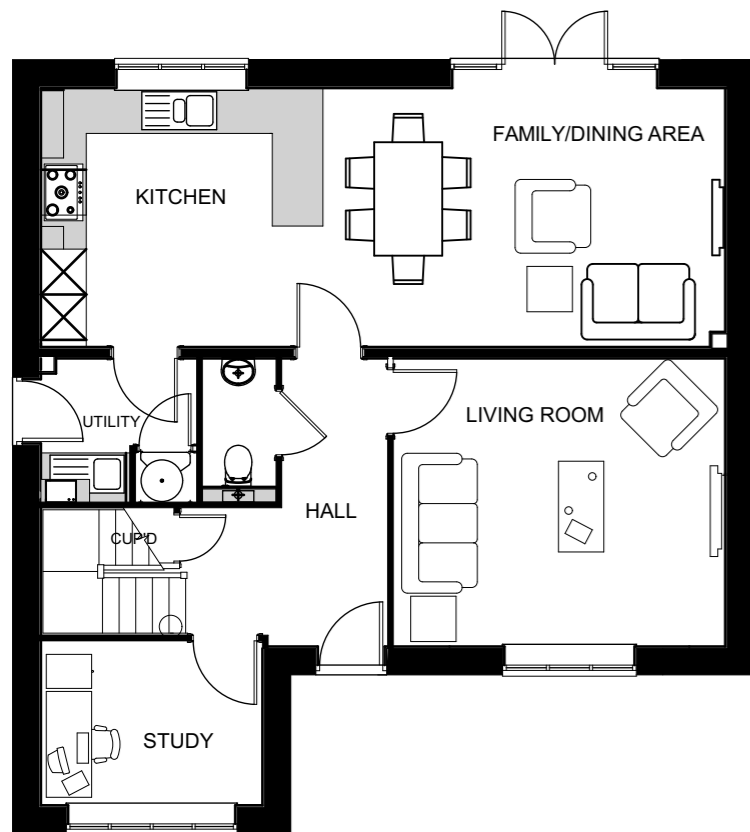

Ground Floor Plan

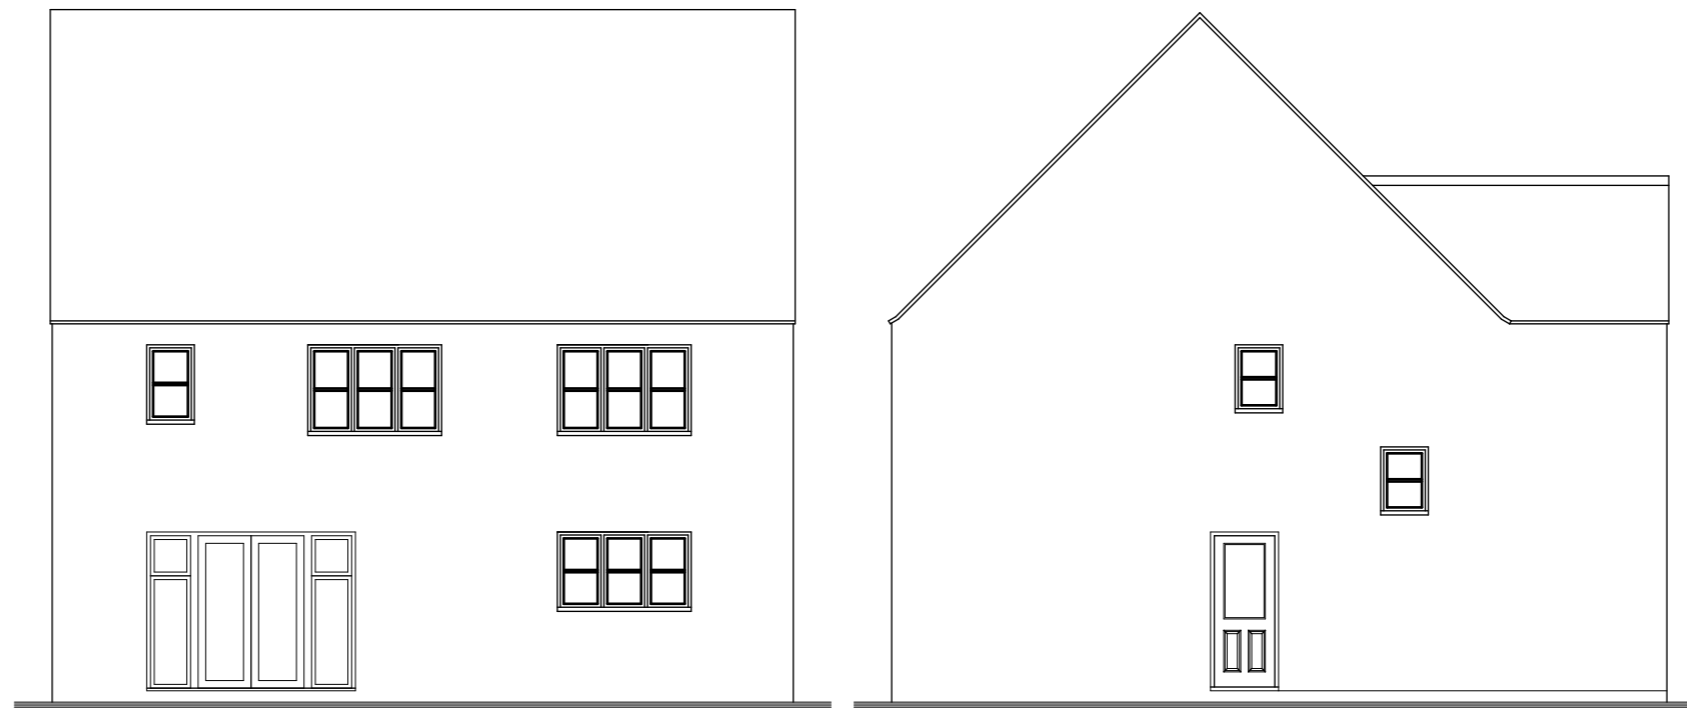

Rear Elevation

Side Elevation



Architects · Project Managers · Quantity Surveyors
 130 New Walk
 Leicester, LE1 7JA
 Tel: 0116 204 5800, Fax: 0116 204 5801
 email: design@rg-p.co.uk, www.rg-p.co.uk

Project: A development at Longford Park, Banbury
 Client: Bovis Homes
 Sheet title: P501 (Variation 1)
 Ref: 40657/ 028 B
 Scale: 1:100 @ A3
 Date: 25/05/2016
 Drawn: BM Checked: JNB

P501 Informal Brick Style



Plots Number(s): Handed: 026, 084