



- A Living room and Bedroom 1 window size increased. Sills height changed. 22.06.16
- B Window plot numbers added 06.07.16
- C Window variations ammended and plot numbers added 29.07.16

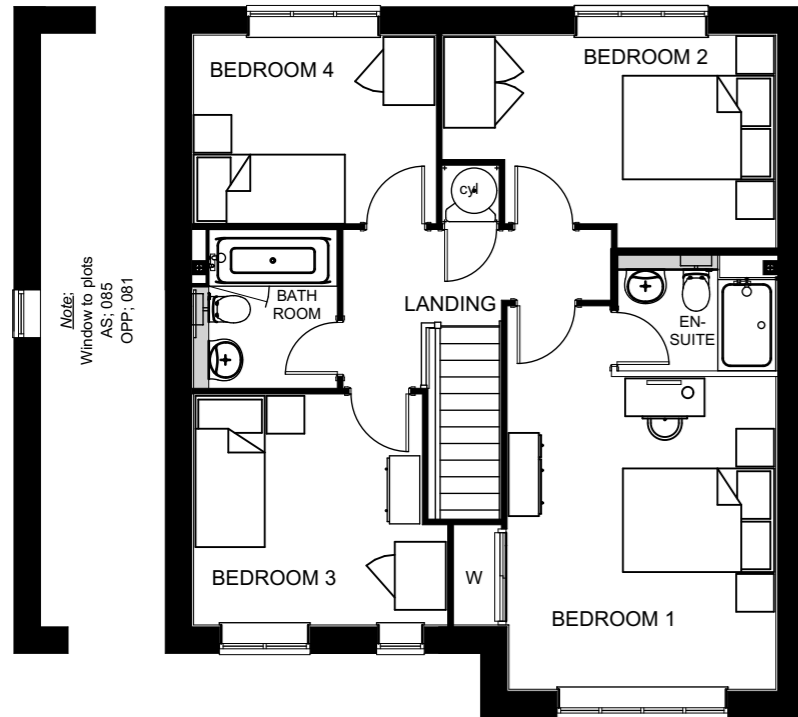


First Floor Plan

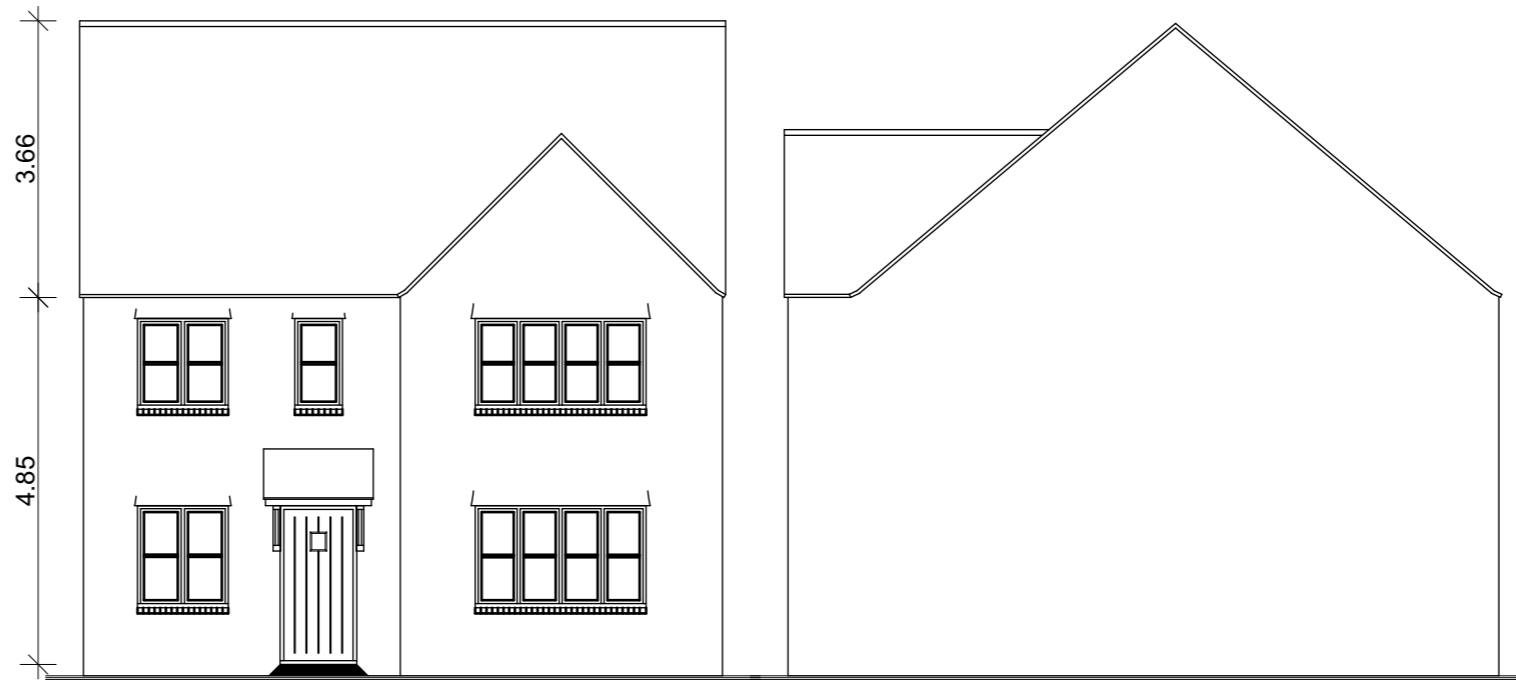


Front Elevation

Side Elevation

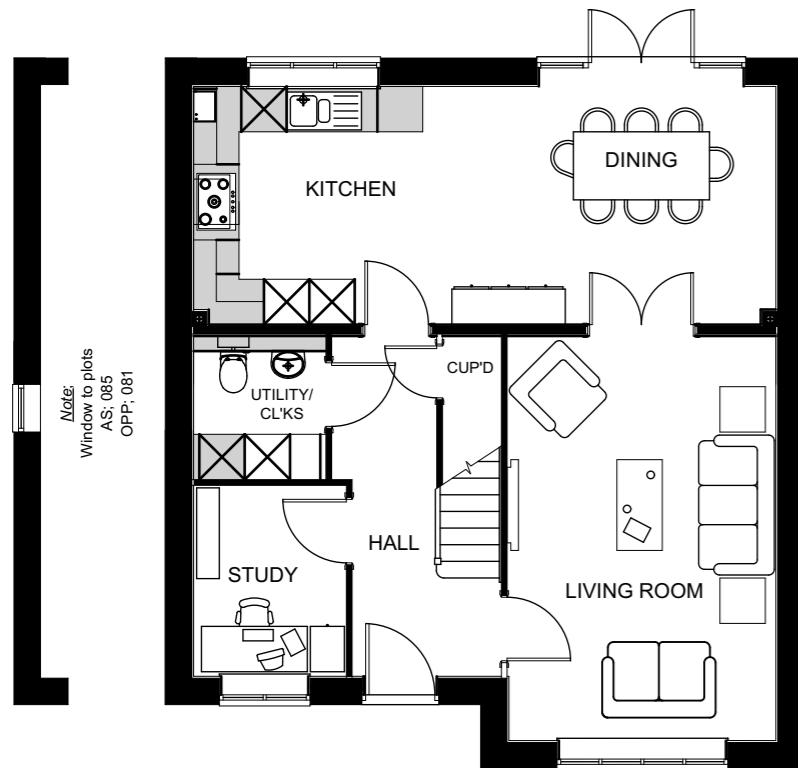

Ground Floor Plan

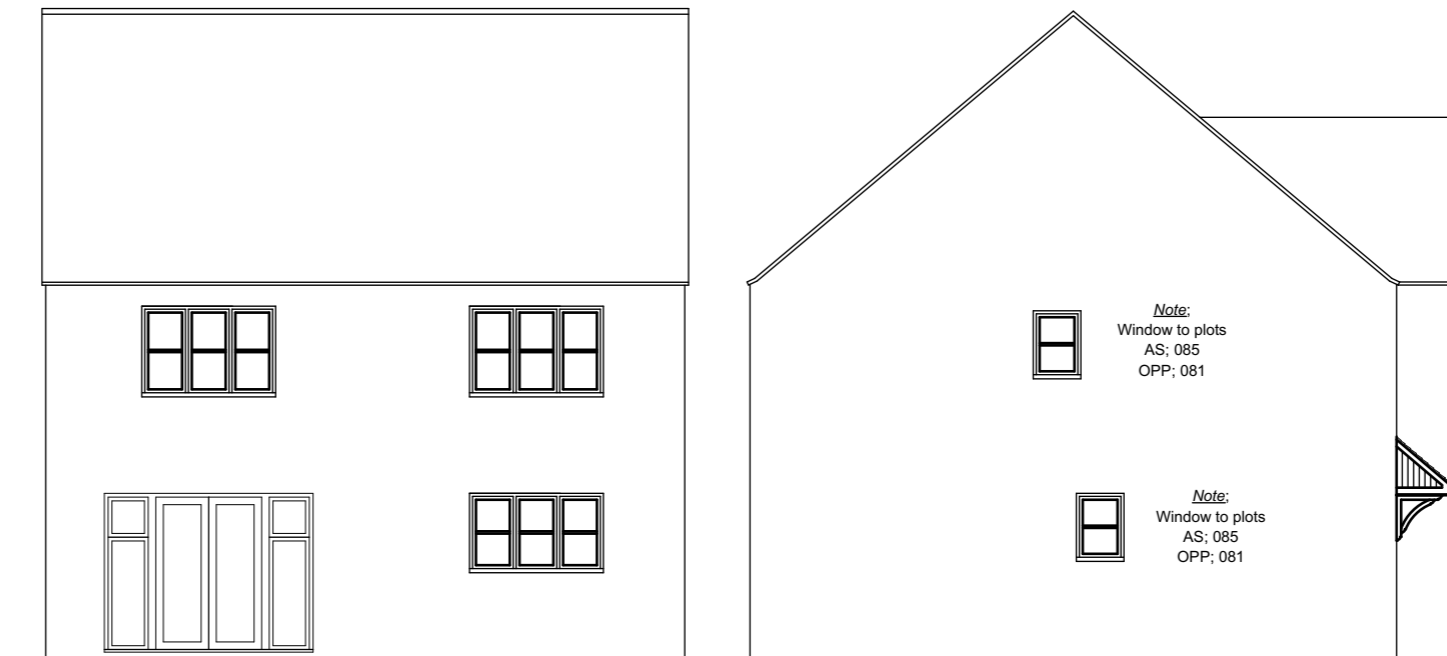

Rear Elevation

Side Elevation



Architects · Project Managers · Quantity Surveyors
 130 New Walk
 Leicester, LE1 7JA
 Tel: 0116 204 5800, Fax: 0116 204 5801
 email: design@rg-p.co.uk, www.rg-p.co.uk

Project: A development at Longford Park, Banbury
 Client: Bovis Homes
 Sheet title: P404 (Variation 3)
 Ref: 40657/ 024 C
 Scale: 1:100 @ A3
 Date: 25/05/2016

Drawn: BM Checked: JNB

P404 Render Style



Plots Number(s): As Drawn: 085
 Handed: 081

All dimensions to be checked on site. This drawing is the copyright of the Architect, and not to be reproduced without their permission. Ordnance Survey map information reproduced with permission of HMSO Crown Copyright reserved. rg+p Ltd. Trading as rg+p