




A	Window plot numbers added	06.07.16
B	Window variations ammended and plot numbers added	29.07.16

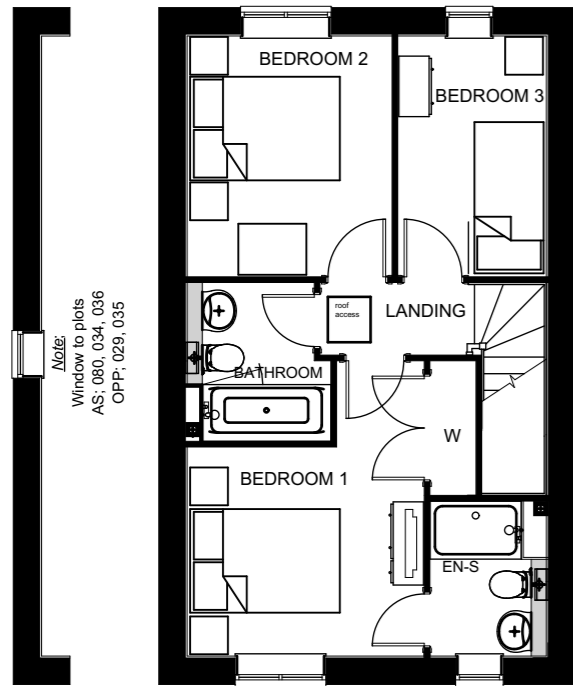


First Floor Plan

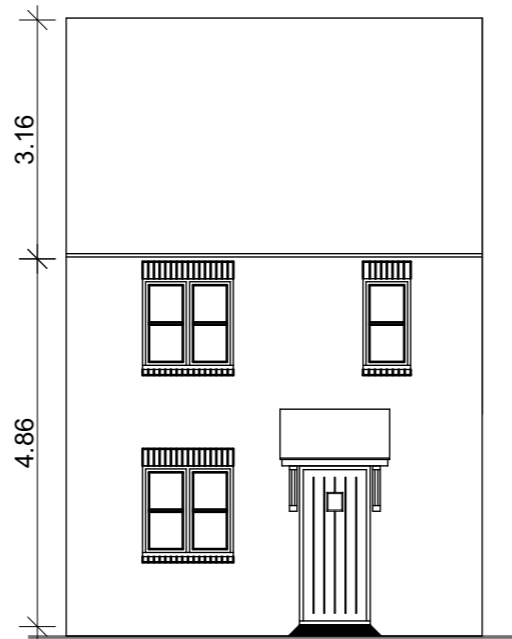


Front Elevation

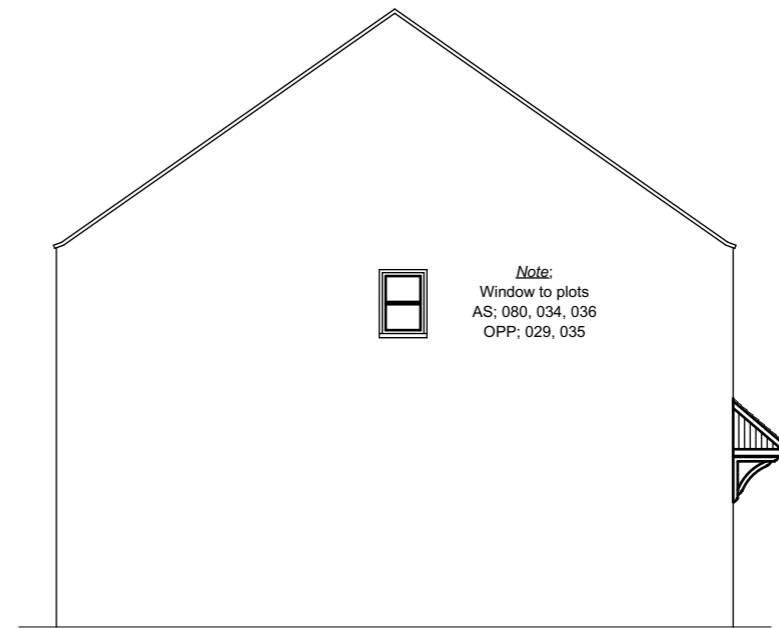


Side Elevation

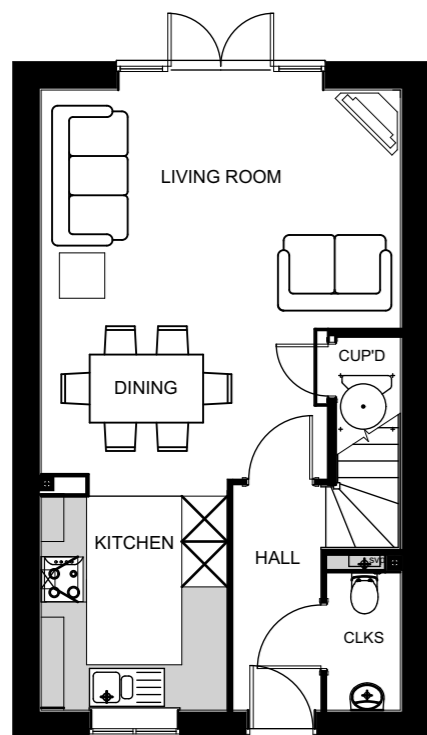

Ground Floor Plan

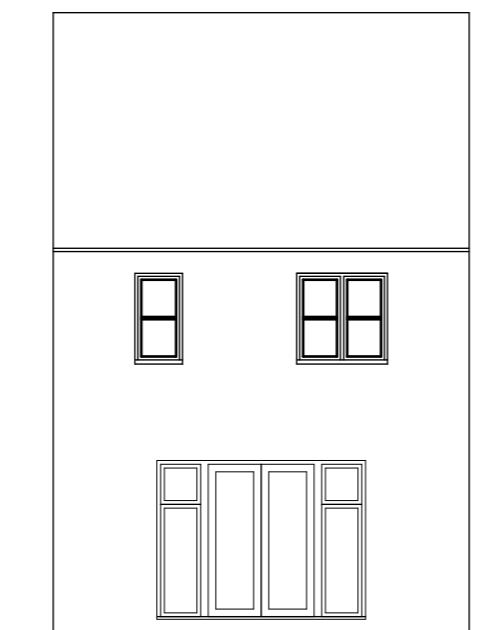

Rear Elevation

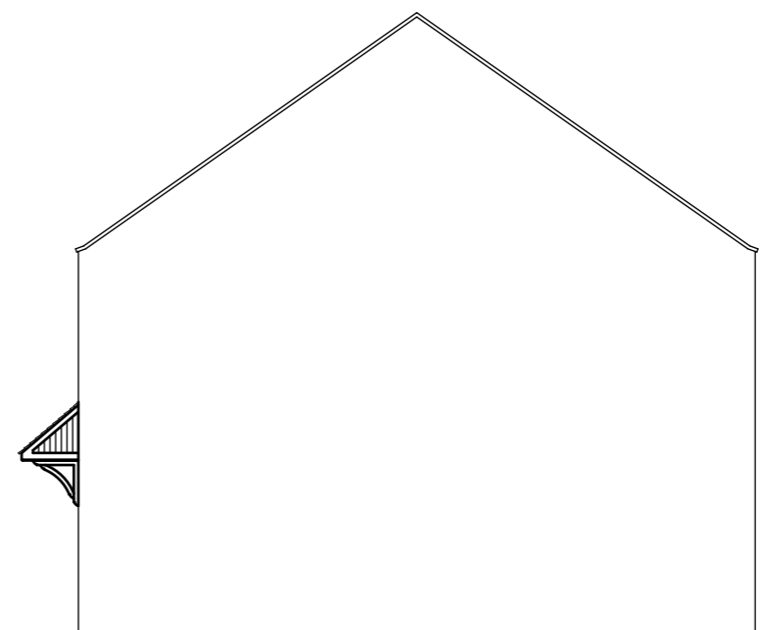

Side Elevation

P302 Informal Brick Style



Plots Number(s): As Drawn: 034, 036, 080  
Handed: 029, 035



Architects · Project Managers · Quantity Surveyors  
130 New Walk  
Leicester, LE1 7JA  
Tel: 0116 204 5800, Fax: 0116 204 5801  
email: design@rg-p.co.uk, www.rg-p.co.uk

Project: A development at Longford Park,  
Banbury

Client: Bovis Homes

Sheet title: P302 (Variation 2)

Ref: 40657/ 012 B

Scale: 1:100 @ A3

Date: 25/05/2016

Drawn: BM Checked: JNB