




A	Width increased and kitchen window revised.	21.06.16
B	Bedroom 2 window size increased.	30.06.16
C	Window plot numbers added	06.07.16
D	Plot 088 added	08.07.16
E	Window variations ammended and plot numbers added	29.07.16

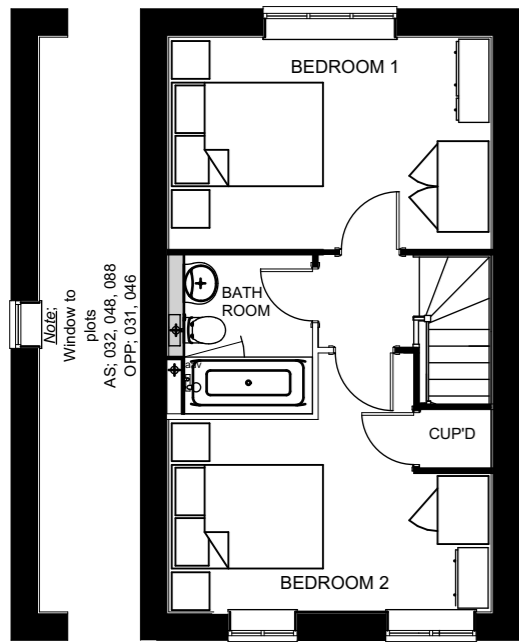


First Floor Plan

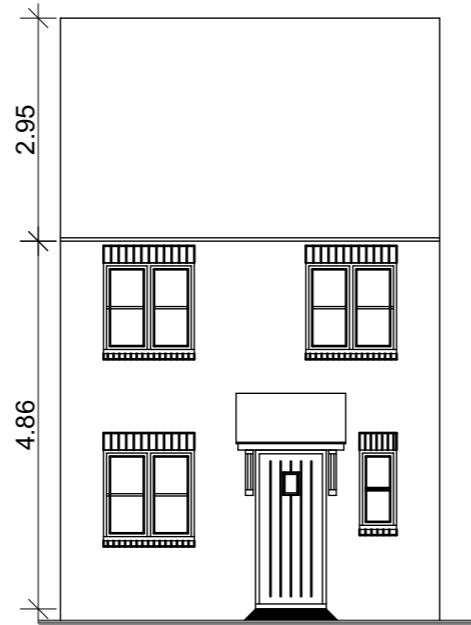


Front Elevation

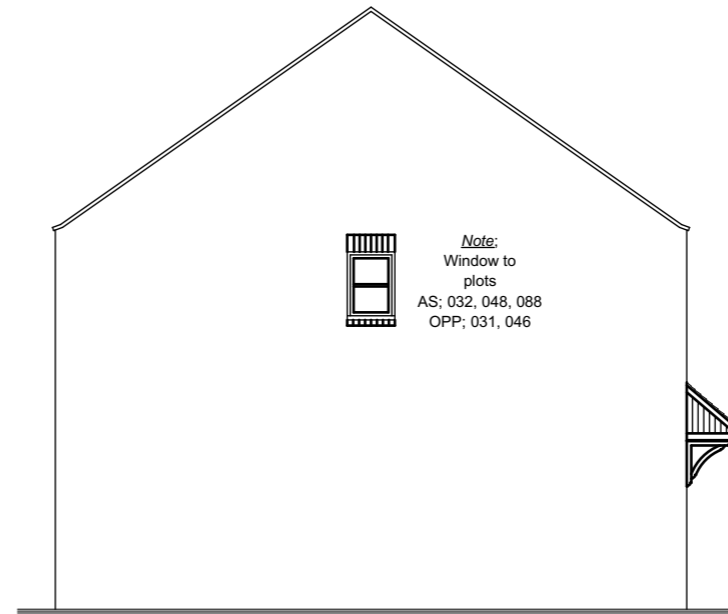


Side Elevation

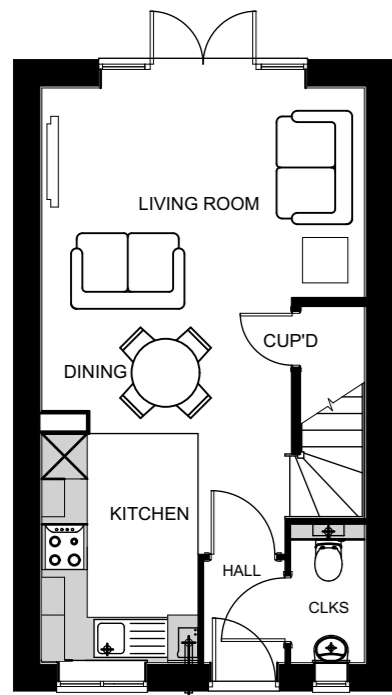

Ground Floor Plan

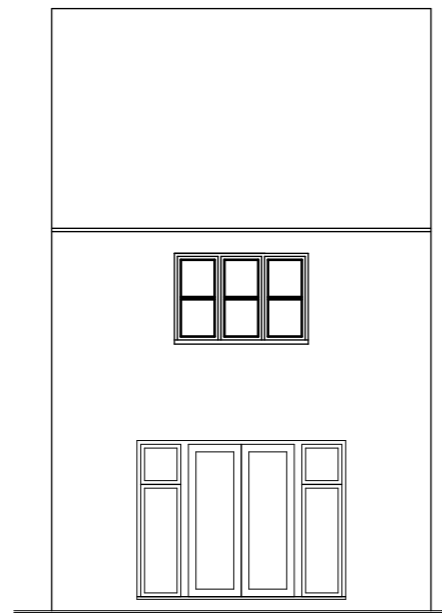

Rear Elevation

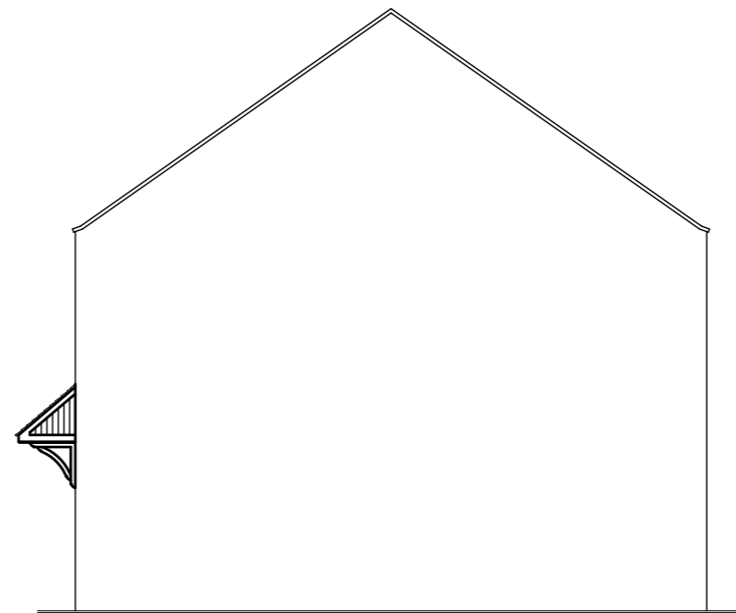

Side Elevation



Architects · Project Managers · Quantity Surveyors
130 New Walk
Leicester, LE1 7JA
Tel: 0116 204 5800, Fax: 0116 204 5801
email: design@rg-p.co.uk, www.rg-p.co.uk

Project: A development at Longford Park, Banbury

Client: Bovis Homes

Sheet title: P202 (Variation 2)

Ref: 40657/ 010 E

Scale: 1:100 @ A3

Date: 25/05/2016

Drawn: BM Checked: JNB

P202 Informal Brick Style



Plots Number(s): As Drawn: 032, 047, 048, 088
Handed: 031, 046