




A	Width increased and kitchen window revised.	21.06.16
B	Window plot numbers added	06.07.16
C	Window variations ammended and plot numbers added	29.07.16

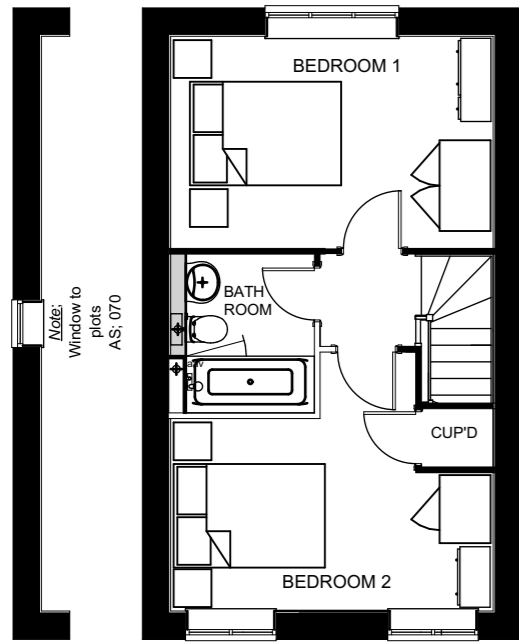


First Floor Plan

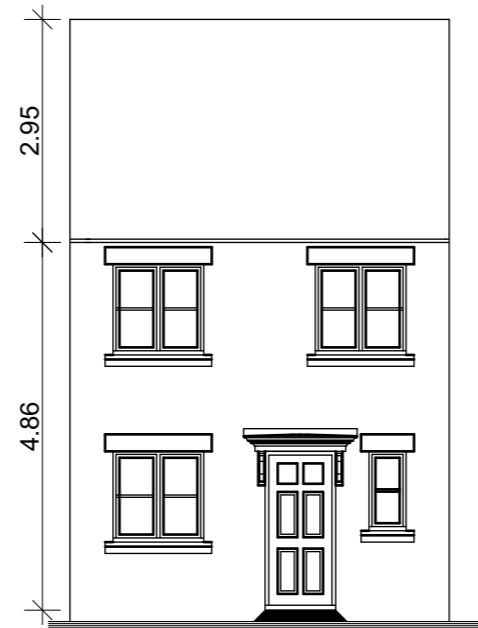


Front Elevation

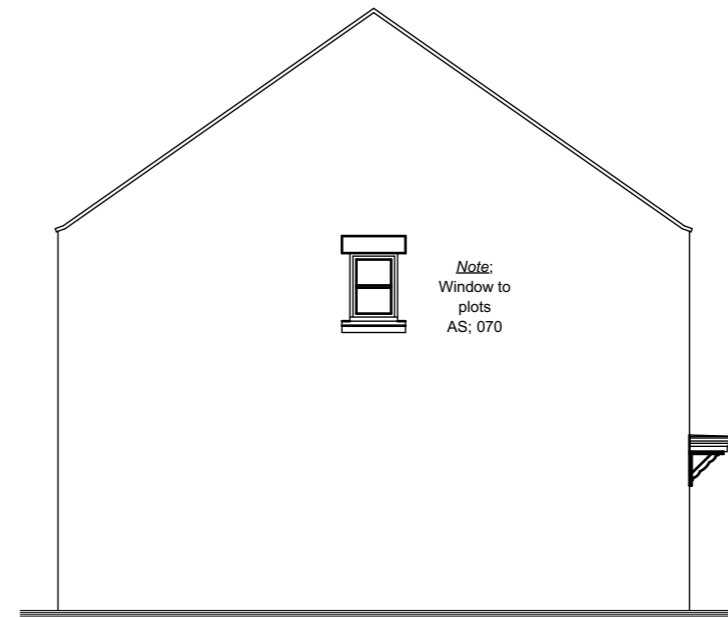


Side Elevation

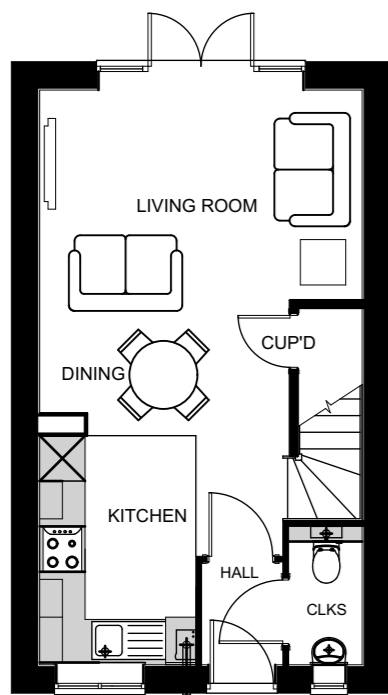

Ground Floor Plan

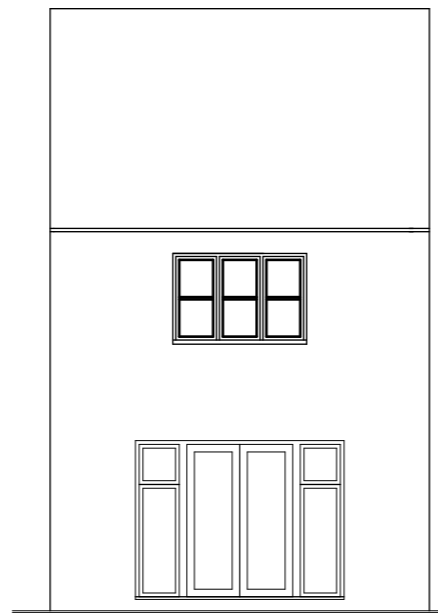

Rear Elevation

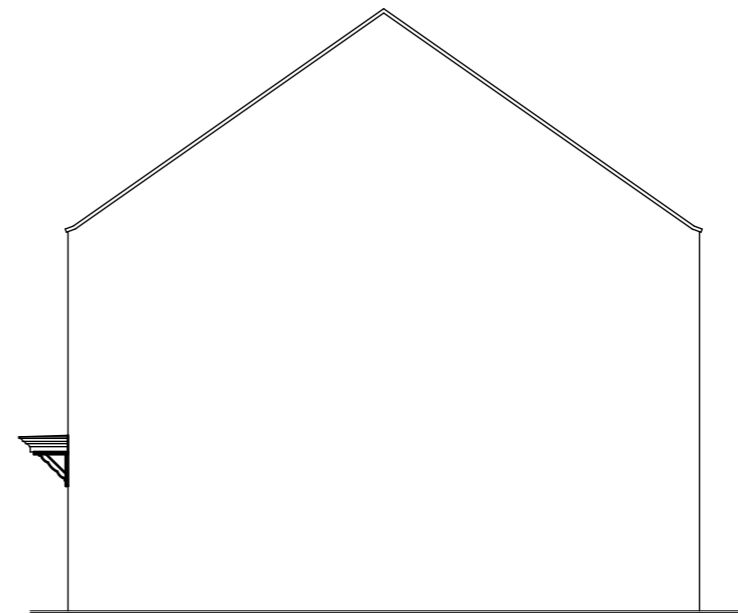

Side Elevation



Architects · Project Managers · Quantity Surveyors  
 130 New Walk  
 Leicester, LE1 7JA  
 Tel: 0116 204 5800, Fax: 0116 204 5801  
 email: design@rg-p.co.uk, www.rg-p.co.uk

Project: A development at Longford Park, Banbury

Client: Bovis Homes

Sheet title: P202 (Variation 1)

Ref: 40657/ 009 C

Scale: 1:100 @ A3

Date: 25/05/2016

Drawn: BM Checked: JNB

P202 Formal Brick Style



Plots Number(s): As Drawn: 070

All dimensions to be checked on site. This drawing is the copyright of the Architect, and not to be reproduced without their permission. Ordnance Survey map information reproduced with permission of HMSO Crown Copyright reserved. rg+p Ltd. Trading as rg+p