


**Proposed
Front Elevation**

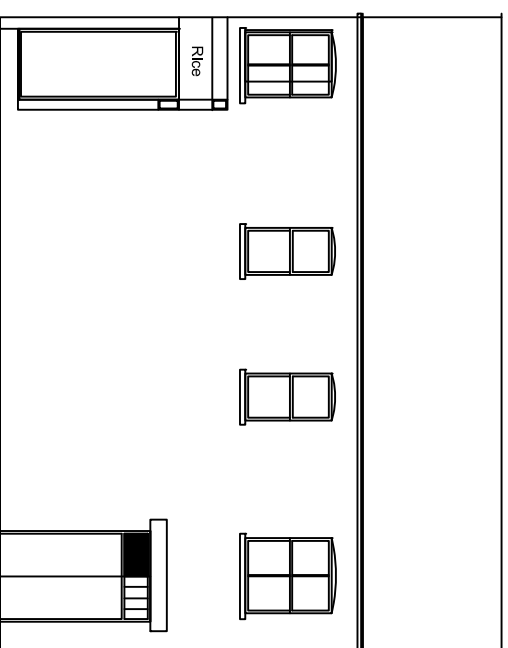

**Proposed
External Side Elevation**

Glomac Design and Build

Commercial design Building and Decoration Material Sourcing
 Unit 24 Phoenix Business Park, Avenue Close, Aston Birmingham B7 4NU
 Tel: 0121 359 3948

Relocation of Extraction Flue

Mr Rice, 47F Broad Street, Banbury OX16 5BT
 Proposed Front/Side Elevation

Project/Site Ref: S1079 Date 02-11-2015
 Drawing No. S1079-0002 Rev. 2
 Drawing Scale 1:100