


Galvanised sheet painted to black to match the colour of the existing flu

5mm plywood board
VL65 Sheet
5mm plywood board
50mm RW5 Rock wool
Void
Galvanised duct / equipment enclosure

Enclosure Details

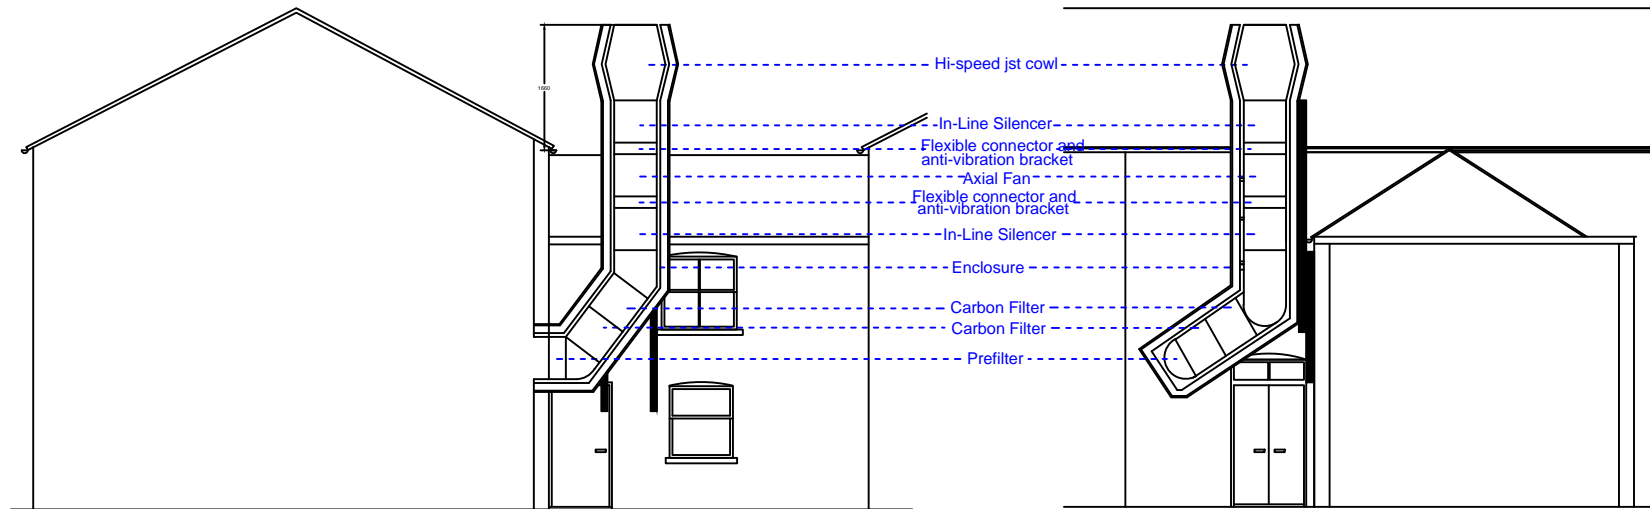

Proposed
Rear Side Elevation

Proposed
Rear Elevation

Hi-speed jst cowl

In-Line Silencer

Flexible connector and anti-vibration bracket

Axial Fan

Flexible connector and anti-vibration bracket

In-Line Silencer

Enclosure

Carbon Filter

Carbon Filter

Prefilter

Glomac Design and Build

Commercial design Building and Decoration Material Sourcing
Unit 24 Phoenix Business Park, Avenue Close, Aston Birmingham B7 4NU
Tel: 0121 359 3848

Relocation of Extraction Flue

Mr Rice, 47F Broad Street, Banbury OX16 5BT
Proposed Rear Elevation

Project/Site Ref. S1079 Date 12-01-2016

Drawing Scale 1:100 Drawing No. S1079-G001 Rev. 3