



Proposed Side Elevation (West)

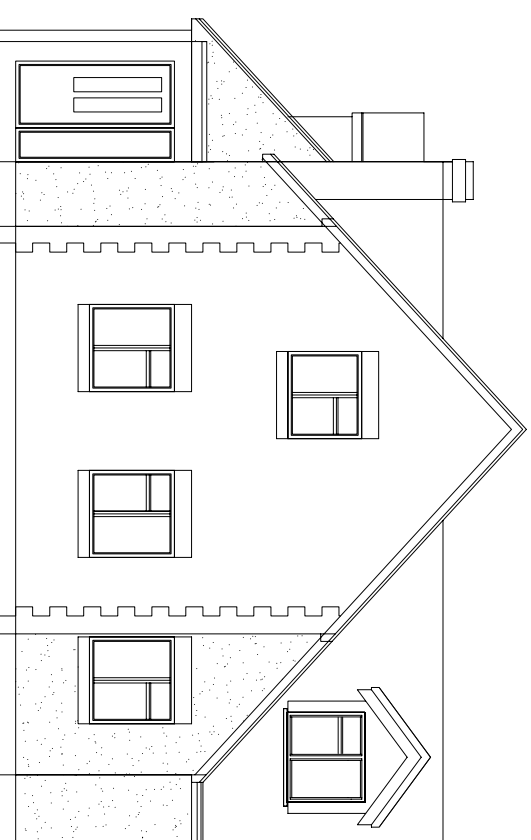


Proposed Front Elevation (South)



SCALE

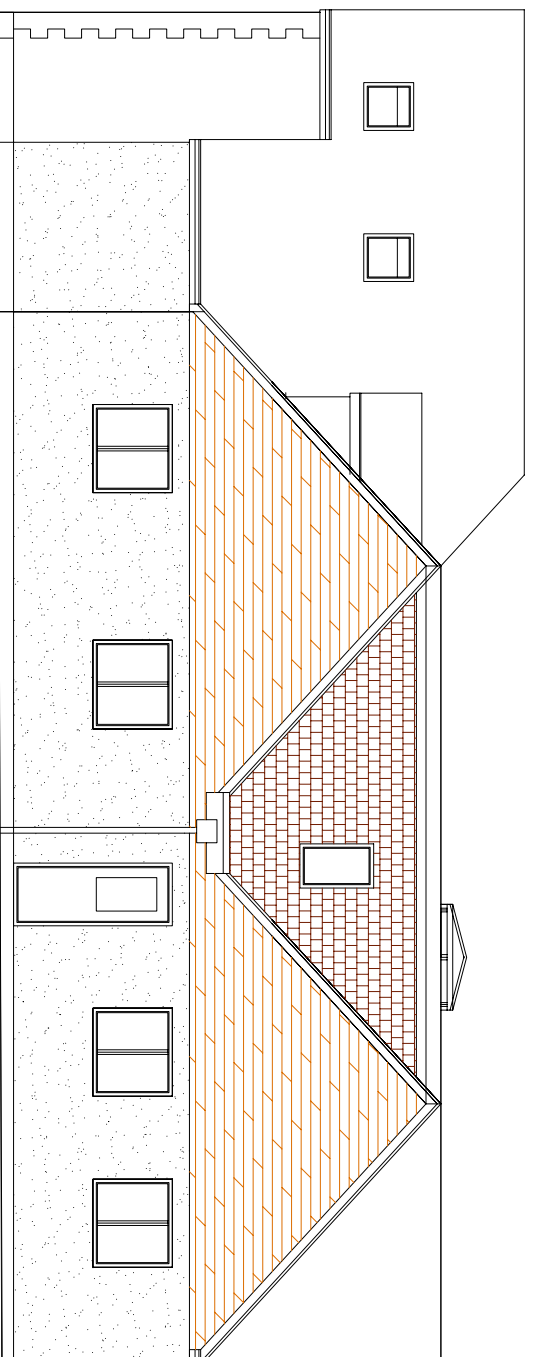

Proposed Side Elevation (East)

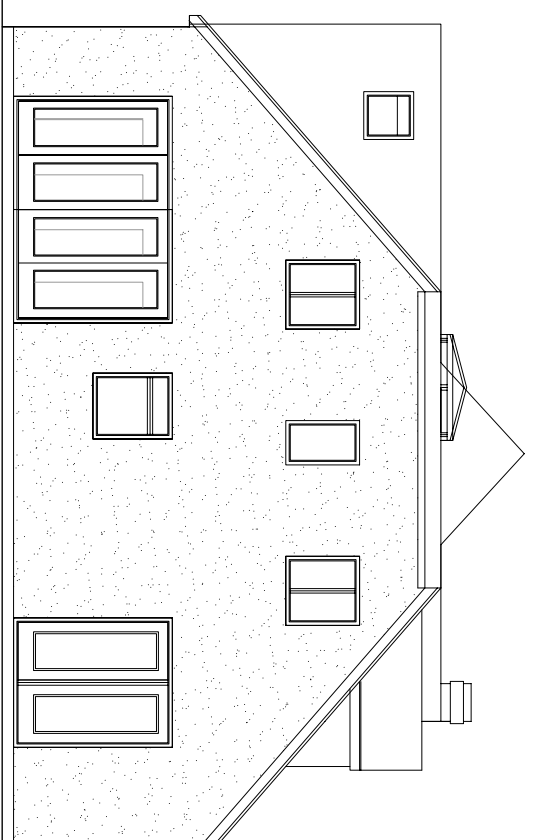

Proposed Rear Elevation (North)

Location

PROPOSED ELEVATIONS 1:100 @ A3- SUBJECT TO CLIENT FEEDBACK

- Scaled dimensions are not to be used. Check prior to construction issue.
- Any conflicts/ discrepancies shall be immediately notified to Stuart Kirkwood.
- It is forbidden to reproduce this drawing without the written permission of Stuart Kirkwood.

 Drawing Scale 1:100
 Drawn SJK
 Date 00 Feb

The PROPOSED DEVELOPMENT TO THE BUNGALOW WENDLEBURY, OXON, FOR C. BARRETT
 Date MAR 16
 Drawing No. S.686/06d


Stuart J Kirkwood
 Architectural Services
 Tel: 01869 242357
 Fax: 01869 242357