



Existing Side Elevation (West)

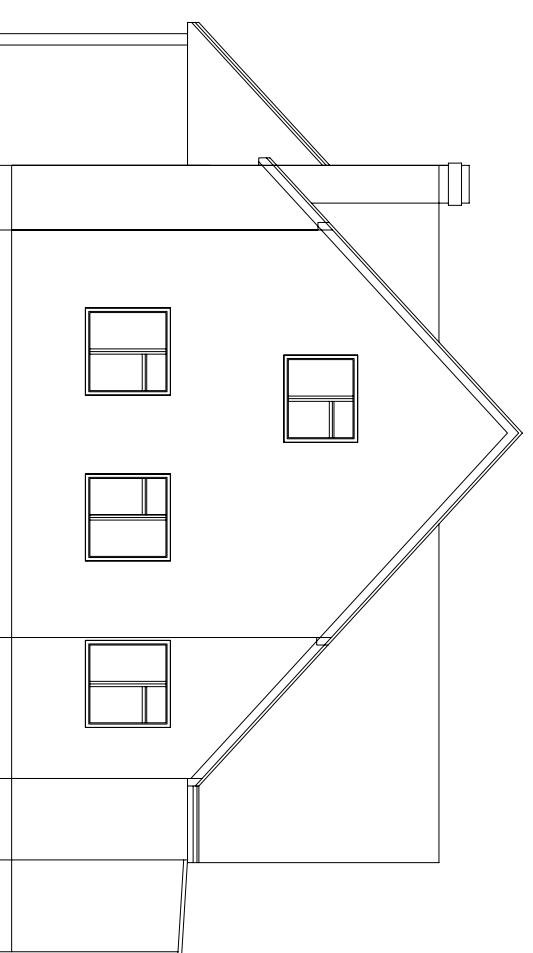


Existing Front Elevation (South)



SCALE

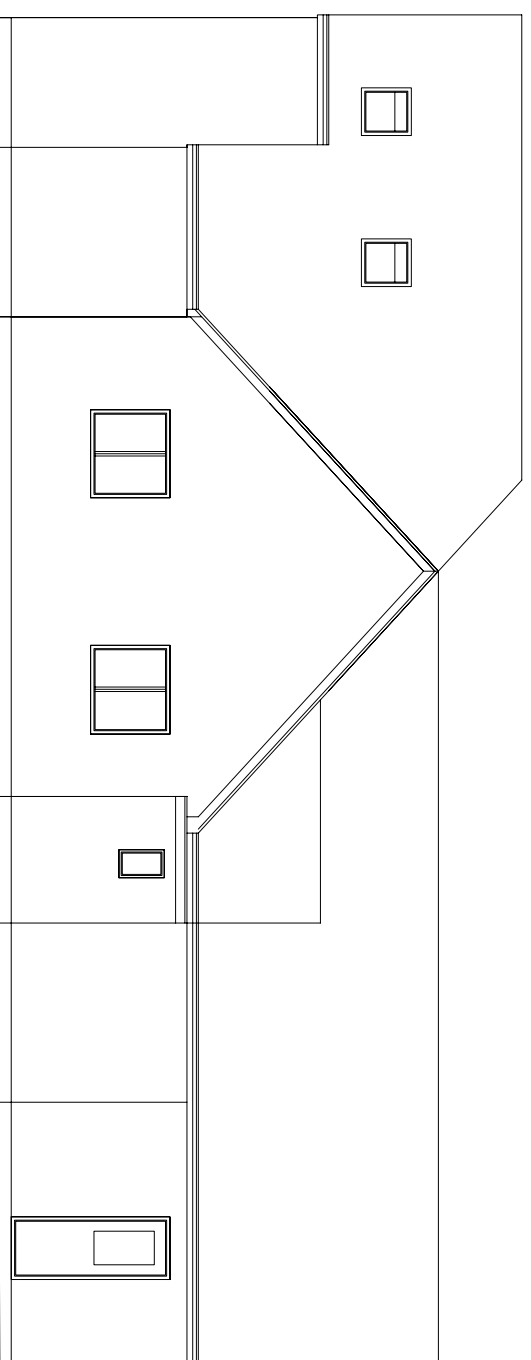

Existing Side Elevation (East)

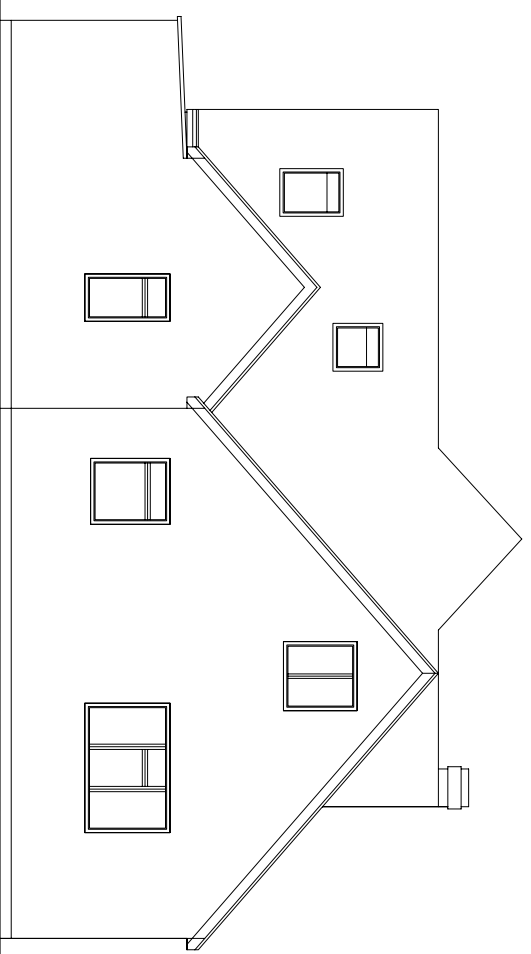

Existing Rear Elevation (North)

Location
 EXISTING ELEVATIONS 1:100 @ A3-

● Scaled dimensions are not to be used. Check prior to
 ● Construction issue.
 ● Any conflicts/ discrepancies shall be immediately notified to
 ● Stuart Kirkwood.
 ● It is forbidden to reproduce this drawing without the written
 ● permission of Stuart Kirkwood.
 Drawing Status: SK
 Scale: 1:100
 Drawn: SJK
 QAD File:
 Date: MAR 16
 Drawing No.: S.686/03


Stuart J Kirkwood
 Architectural Services
 Tel: 01869 242357
 Fax: 01869 242357

THE PROPOSED DEVELOPMENT
 TO THE BUNGALOW
 WENDLEBURY, OXON,
 FOR C. BARRETT