




Front (East Elevation)

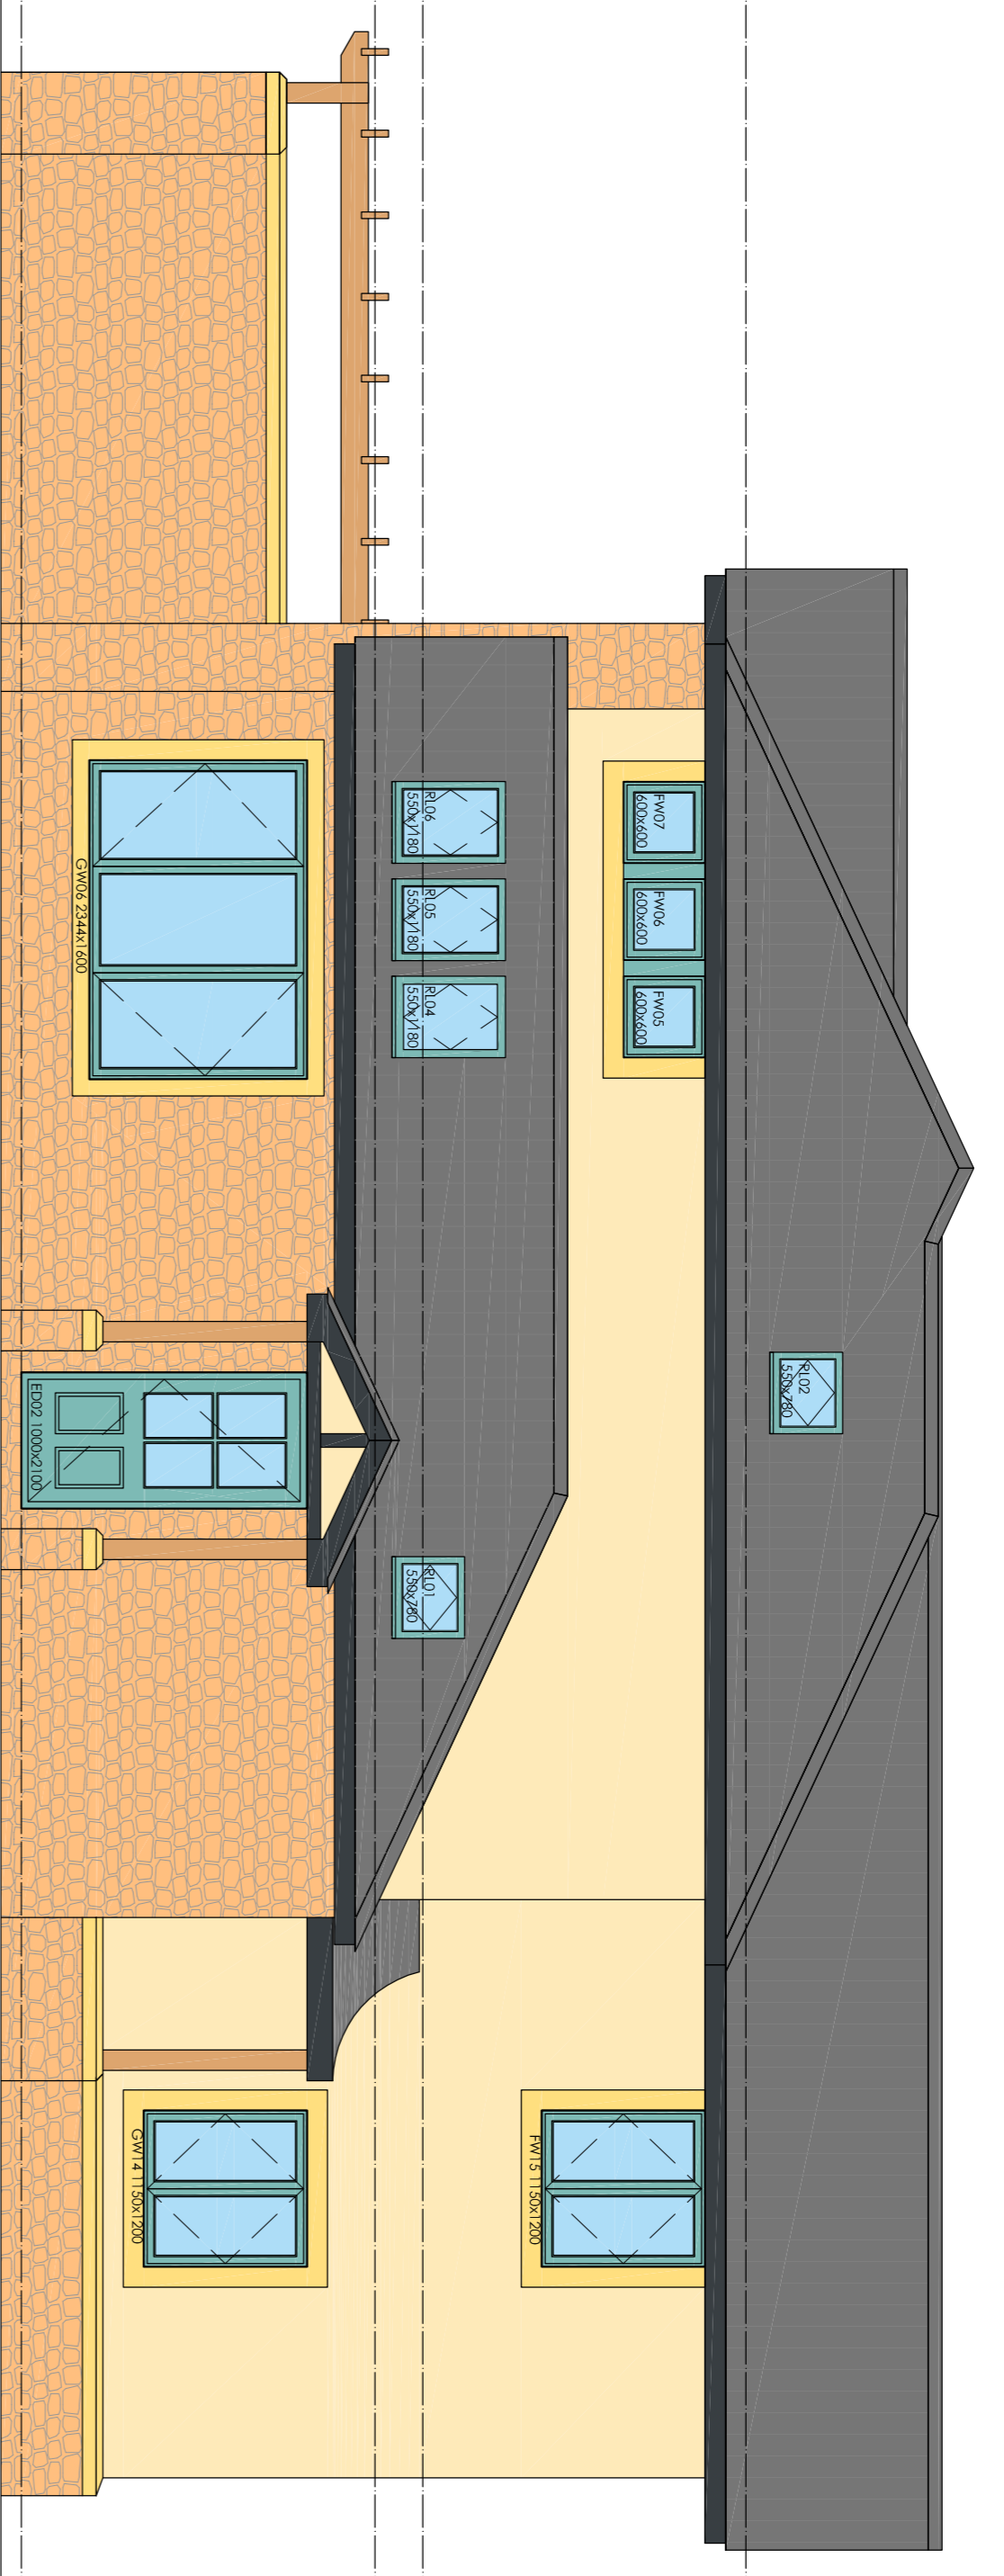

Side (South Elevation)

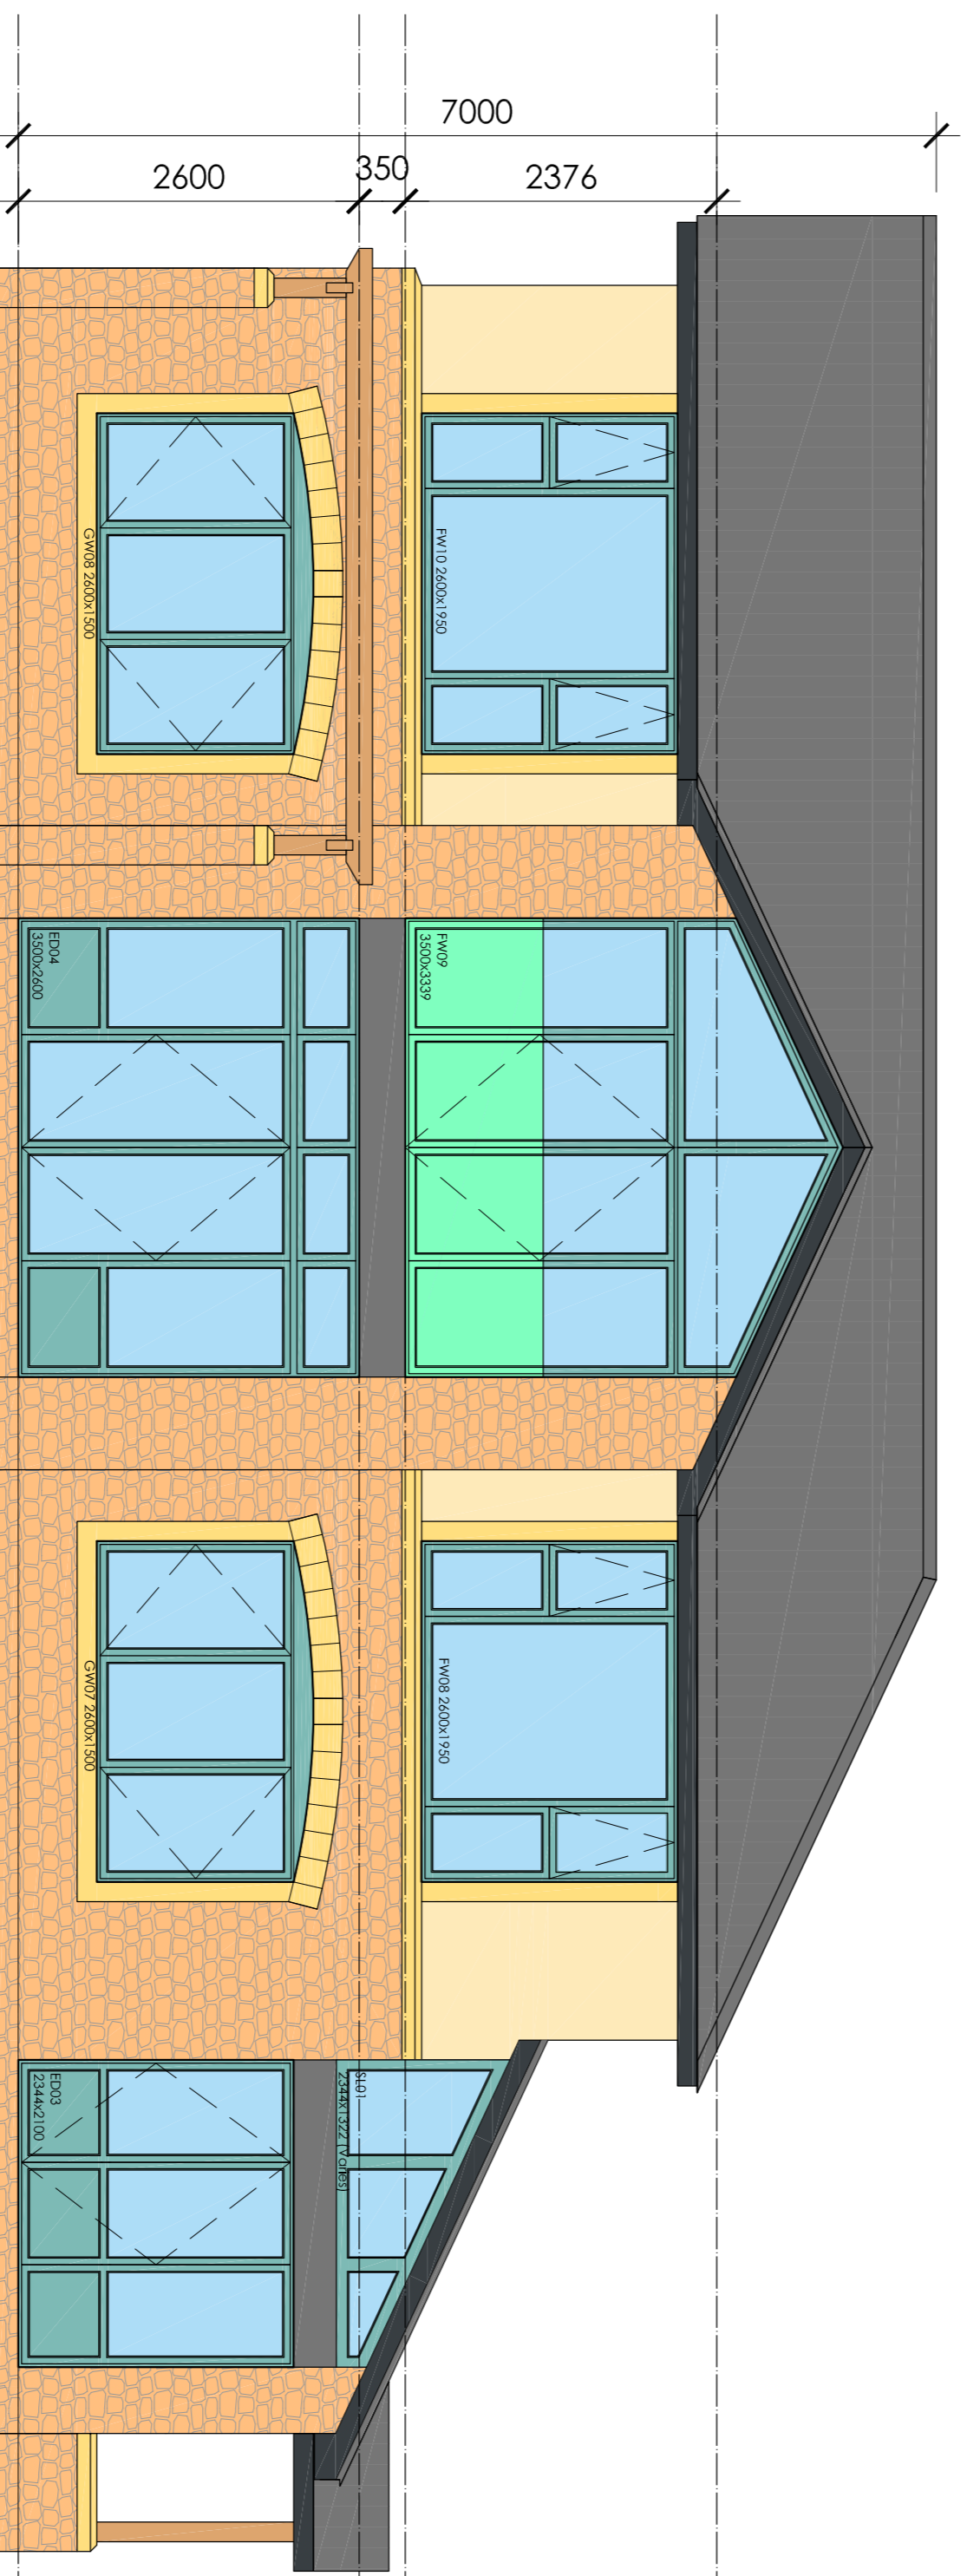

Rear (West Elevation)

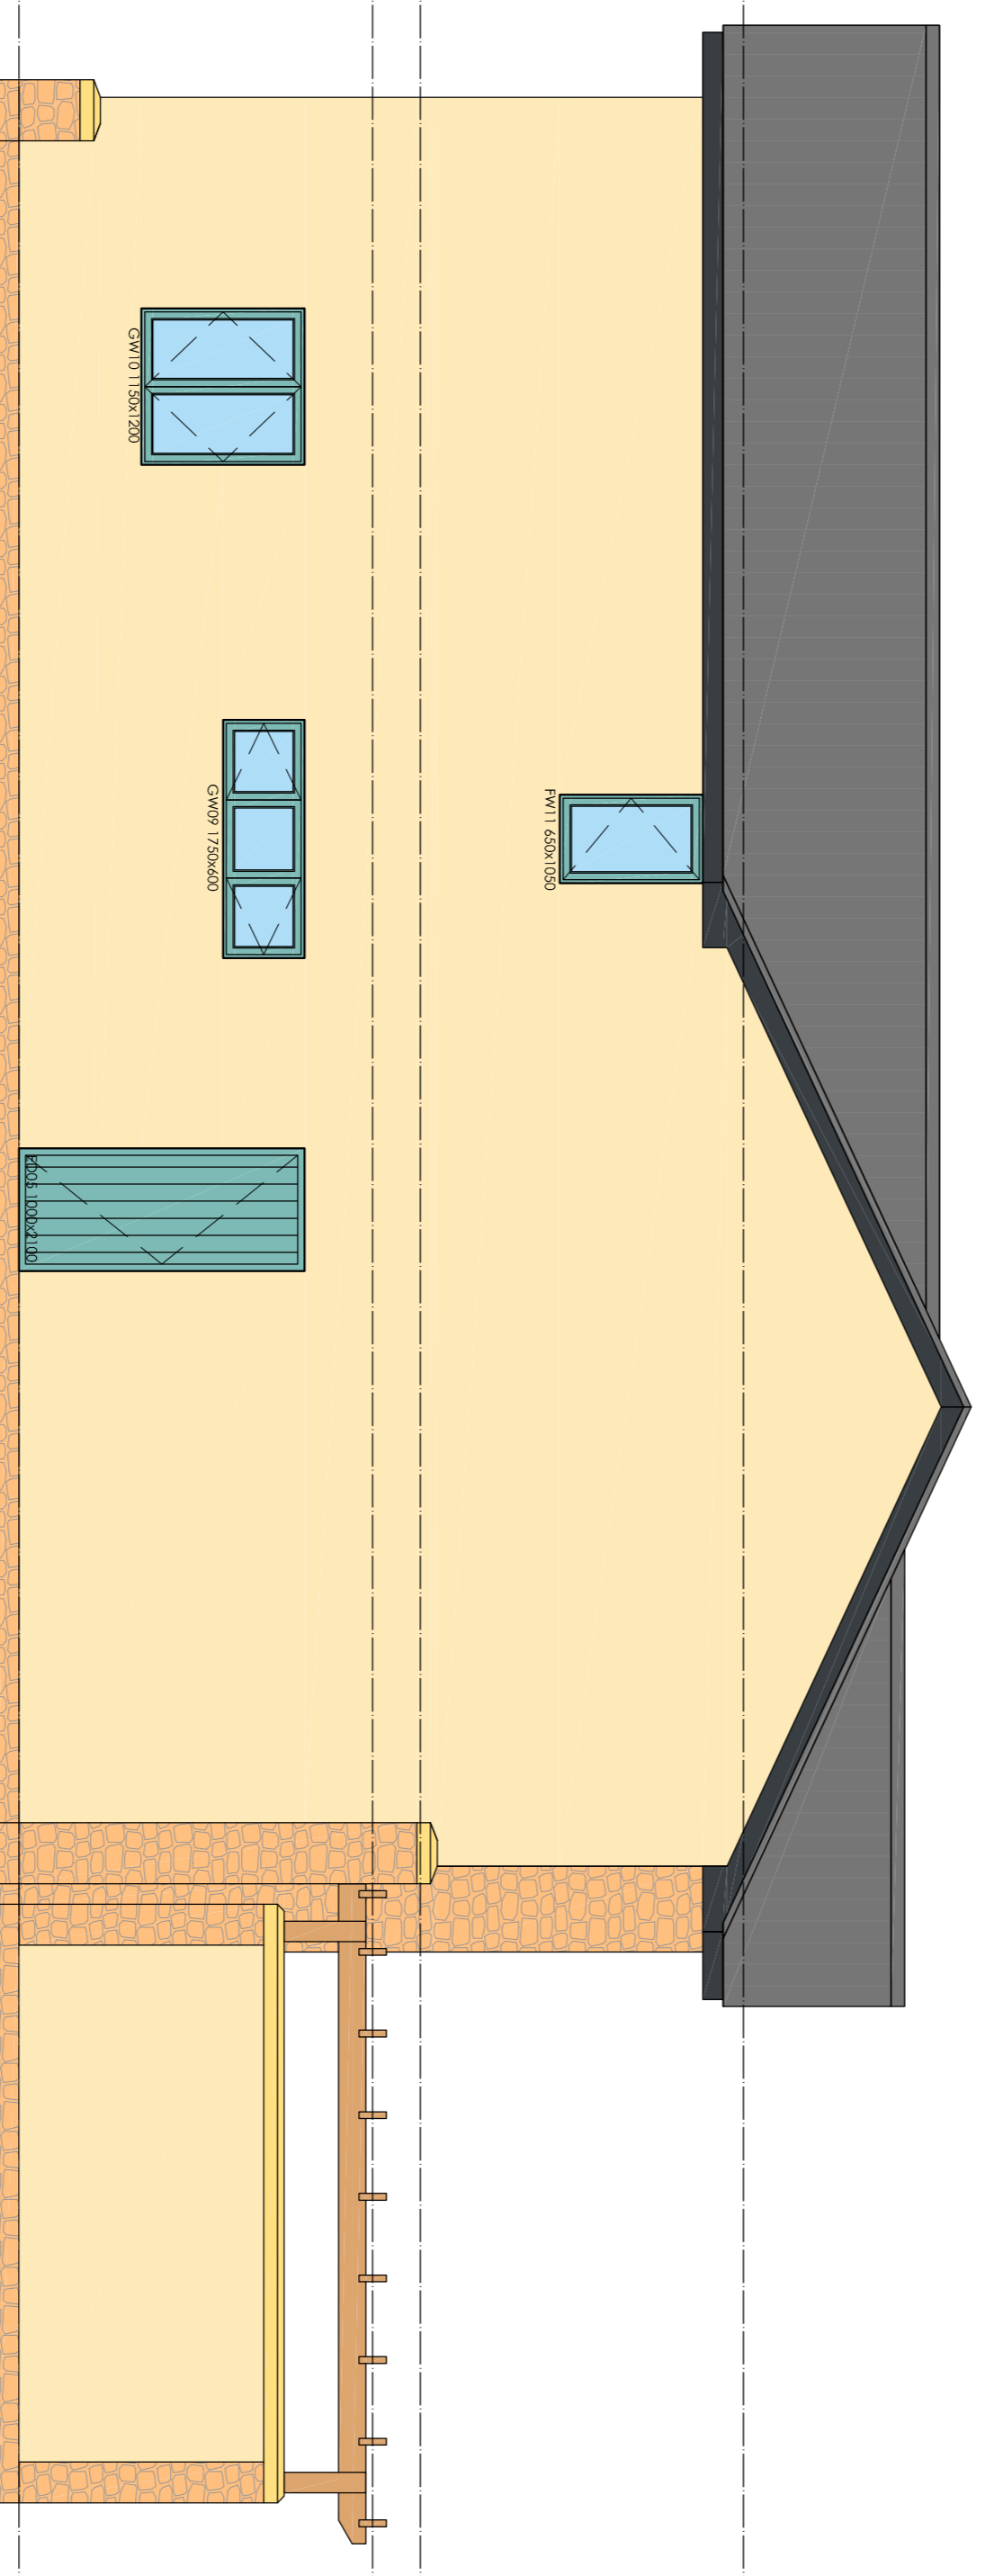

Side (North Elevation)

Rev	Date	Description	By
C	05.03.2017	1st panels removed	HK
F	04.03.2017	1st panels shown	HK
E	21.04.2017	Footlights and window sizes changed	HK
D	12.04.2017	Final colour shown at BAU2016	HK
C	06.04.2017	Window schedule updated	HK
B	22.03.2017	Revisions allowed to client specification	HK
A	09.02.2017	External noise height indicated. Sample colour confirmed. Footlights added to window and	HK

SYLVA
 Bespoke Design & Build Solutions

Project: **Stewart House, Stewart Court,**
 Sibford Ferris, OX15 5GX

Client: **Mr and Mrs Roussel**

Drawing No: **10859-8R-008**

Scale: **A1**

Date: **27.01.2017**