


North Elevation A

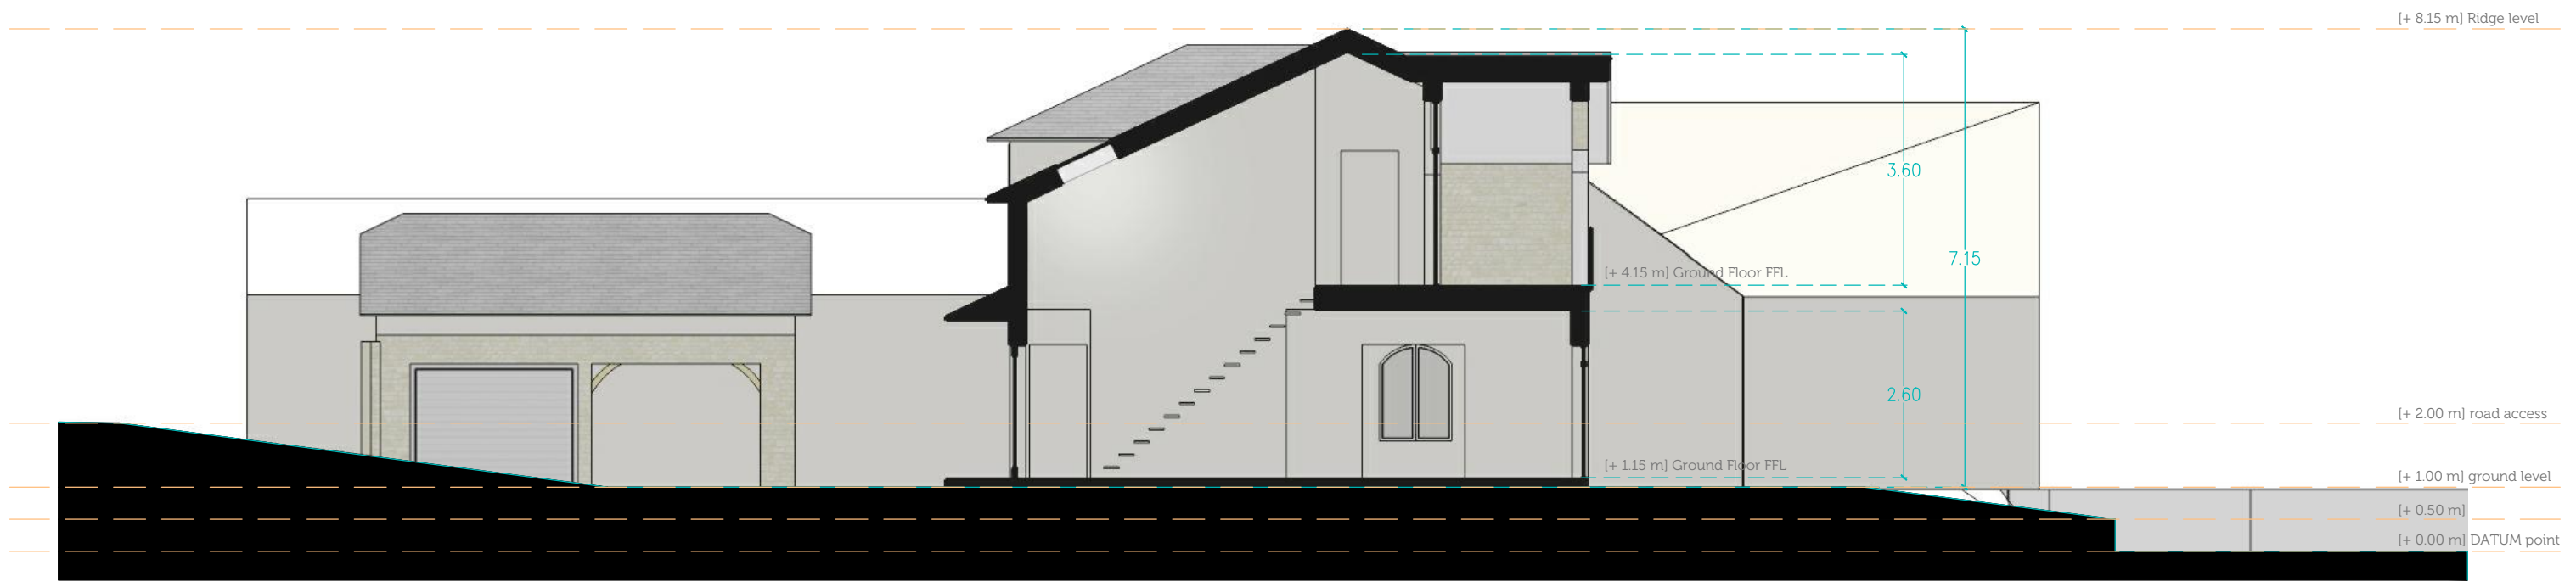

North Elevation B - Section through house

Schedule of materials

WALLS \_ Highly insulated timber frame finished with traditional Cotswold reconstructed stone slip and natural colored BBA render on First Floor

ROOF \_ Highly insulated timber cassette roof, Natural Grey Slate tiling.

RAINWATER GOODS \_ Metal gutters and downpipes.

WINDOWS/DOORS \_ Triple/double glazed aluminium units.



|                     |                                   |                     |
|---------------------|-----------------------------------|---------------------|
| Client:<br>Roussel  | Drawing title:<br>North elevation | Paper size:<br>A3   |
| Project:<br>EQ 0317 | Drw. N°:<br>05                    | Scale:<br>1/100     |
|                     | Revision:<br>Planning             | Date:<br>16/08/2016 |

EcoHaus Turnkey Ltd

EcoHaus, Chapel Villa Farm, Mongoose  
St Agnes, Cornwall, TR4 8BX  
(+44) 01872 555768  
office@ecohaus.org.uk

