


Garage North Elevation

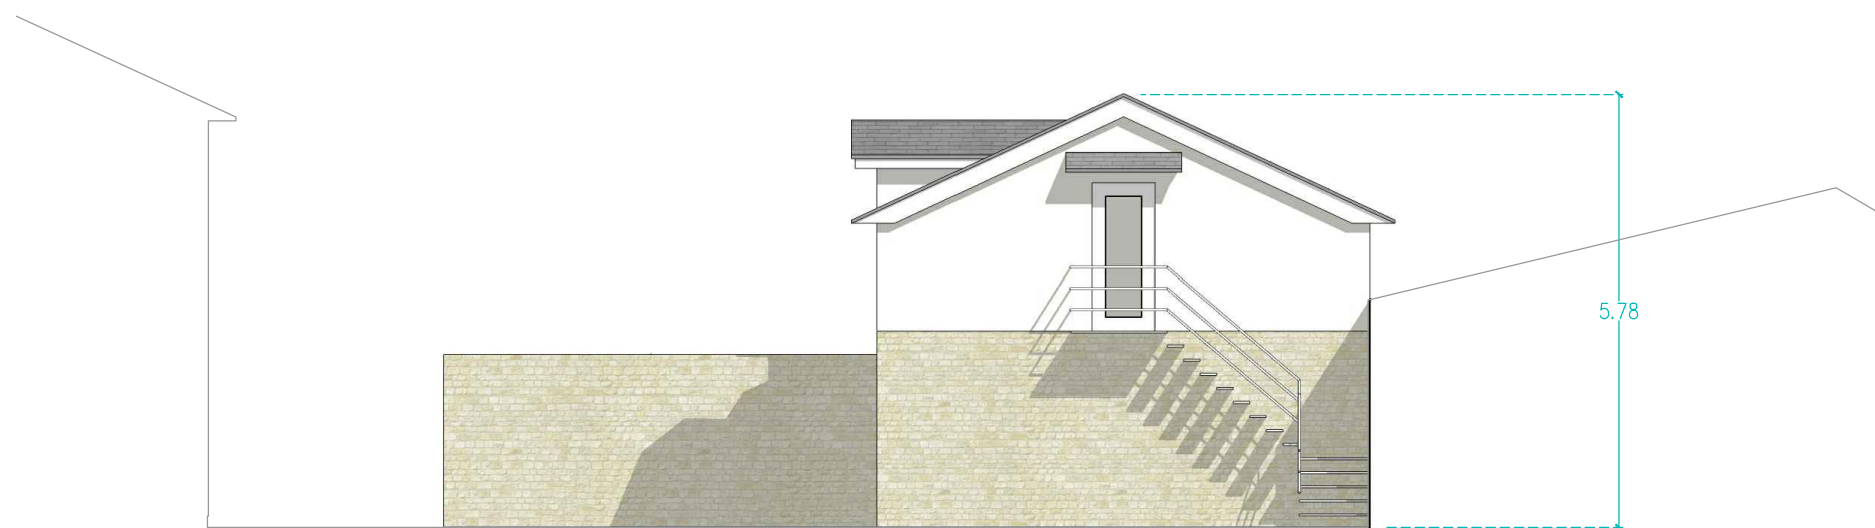

Garage West Elevation




Schedule of materials

WALLS \_ Highly insulated timber frame finished with traditional Cotswold reconstructed stone slip and natural colored BBA render on First Floor

ROOF \_ Highly insulated timber cassette roof, Natural Grey Slate tiling.

RAINWATER GOODS \_ Metal gutters and downpipes.

WINDOWS/DOORS \_ Triple/double glazed aluminium units.

 

Client: Roussel	Drawing title: Garage elevations	Paper size: A3
Project: EQ 0317	Drw. N°: 10	Scale: 1/100
	Revision: Planning	Date: 04/07/2016

EcoHaus Turnkey Ltd

EcoHaus, Chapel Villa Farm, Mongoose  
St Agnes, Cornwall, TR4 8BX  
(+44) 01872 555768  
office@ecohaus.org.uk

