


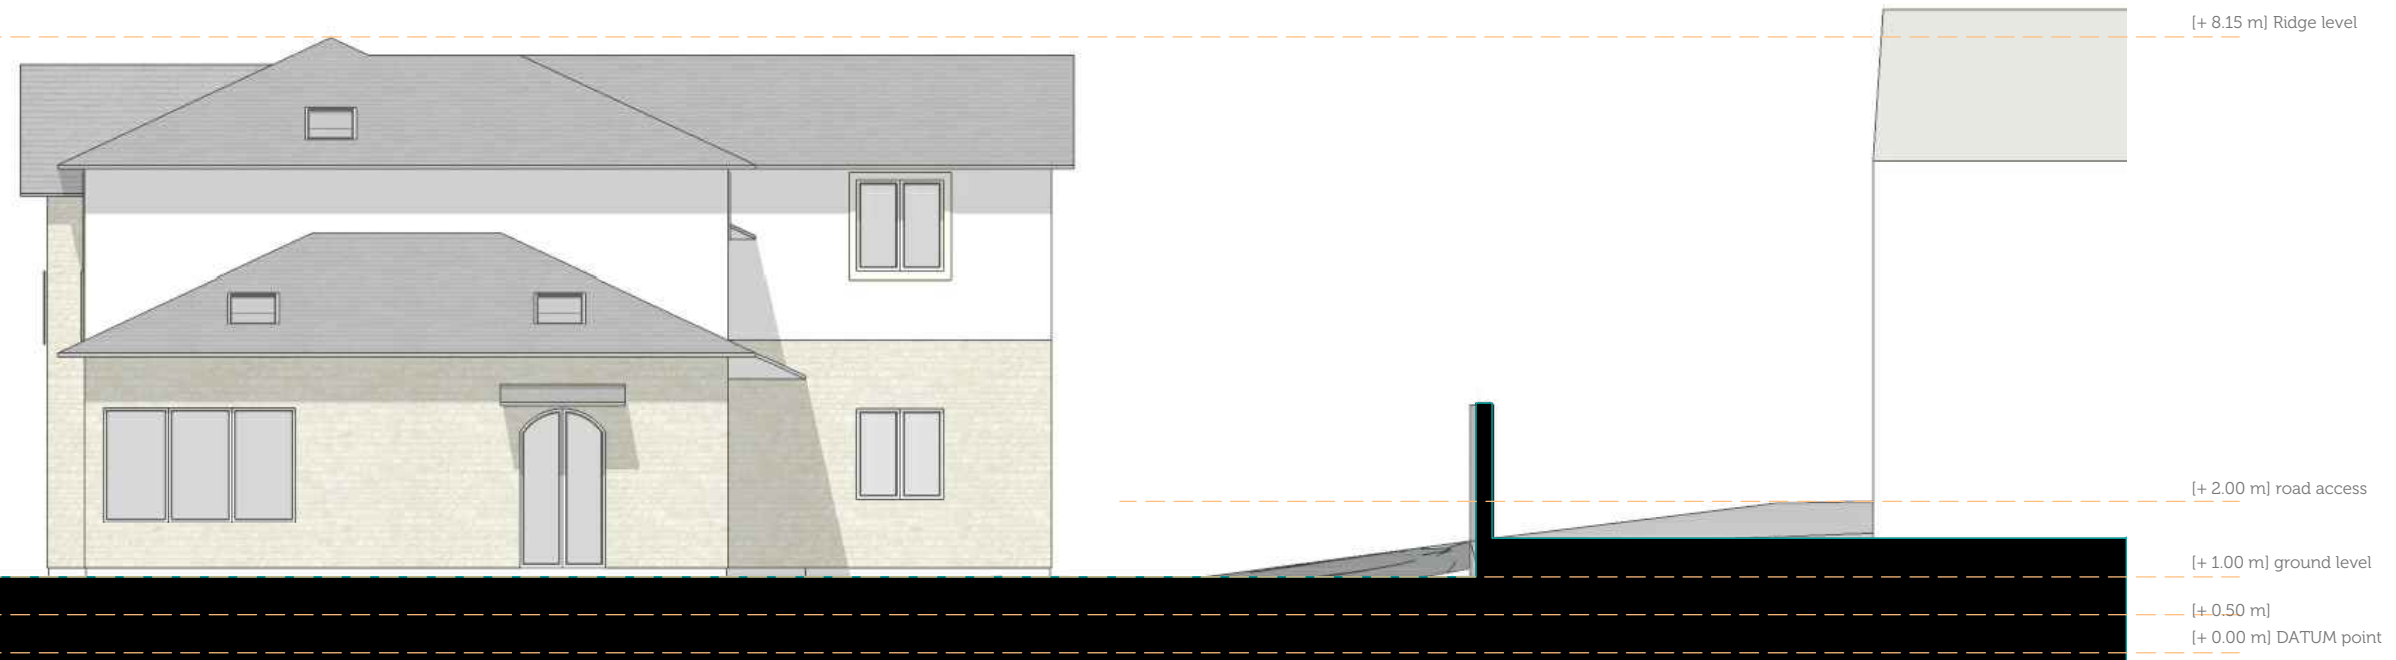

South Elevation A - Section through garage



South Elevation B - House only

Schedule of materials

WALLS _ Highly insulated timber frame finished with traditional Cotswold reconstructed stone slip and natural colored BBA render on First Floor

ROOF _ Highly insulated timber cassette roof, Natural Grey Slate tiling.

RAINWATER GOODS _ Metal gutters and downpipes.

WINDOWS/DOORS _ Triple/double glazed aluminium units.



Client: Roussel	Drawing title: South elevation	Paper size: A3
Project: EQ 0317	Drw. N°: 06	Scale: 1/100
Revision: Planning	Date: 04/07/2016	

EcoHaus Turnkey Ltd

EcoHaus, Chapel Villa Farm, Mongoose
St Agnes, Cornwall, TR4 8BX
(+44) 01872 555768
office@ecohaus.org.uk

