


First Floor Plan - BKKR
1:100 (A3)

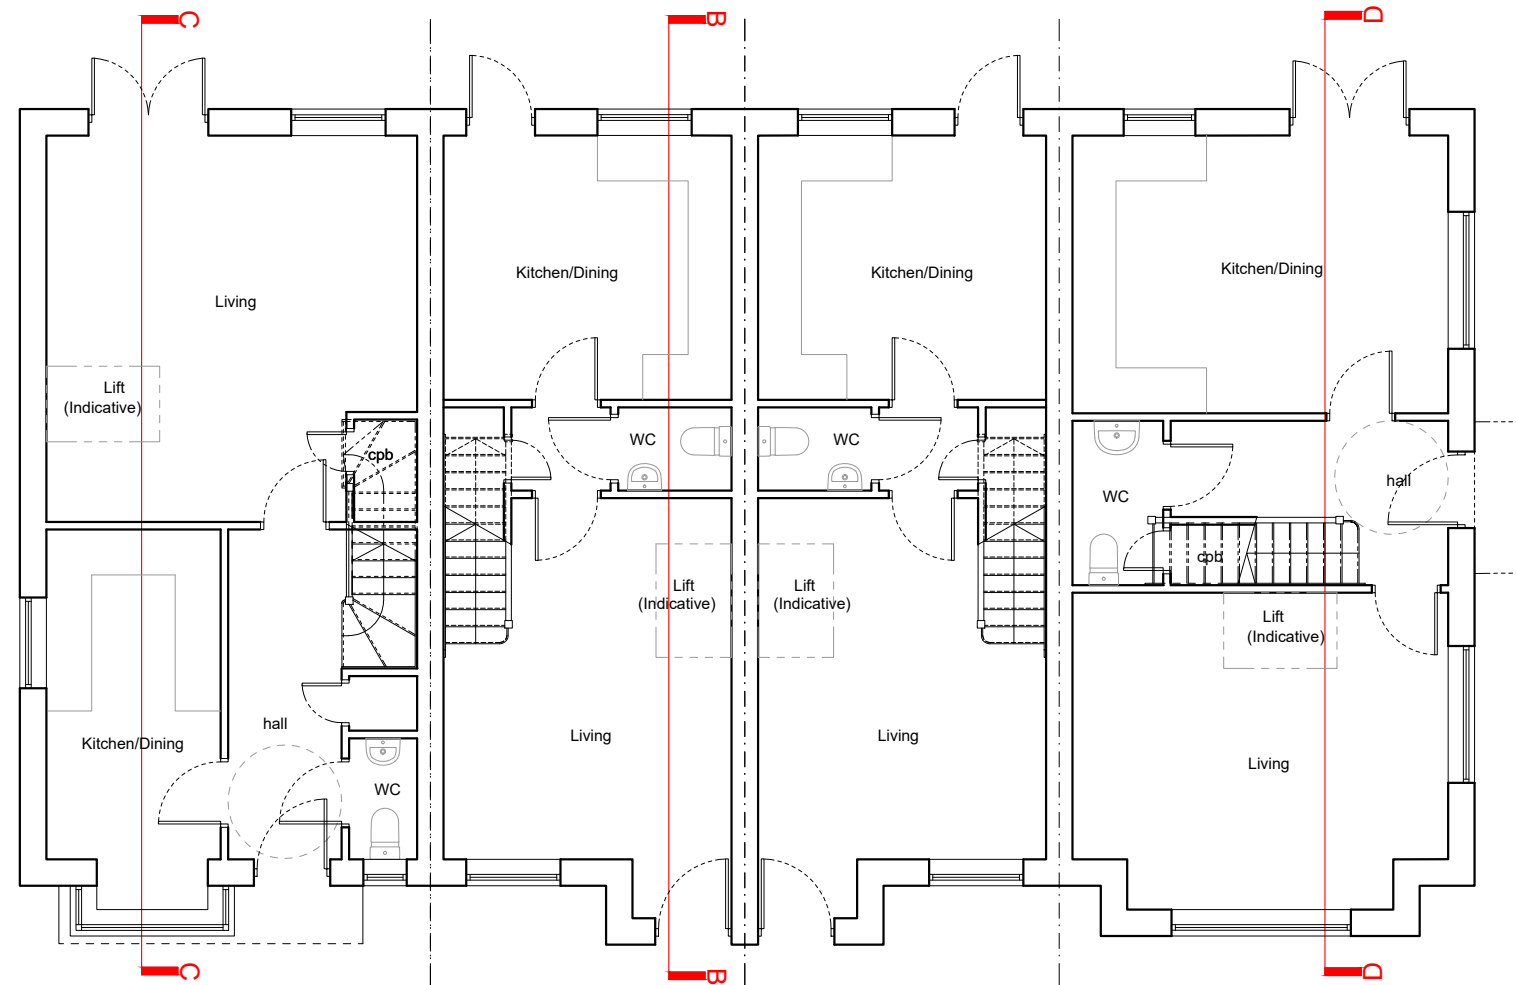

Ground Floor Plan - BKKR
1:100 (A3)

PLANNING

| Rev. | Date. | Description. |
|------|-------|--------------|
| | | |



Marlborough House High Street
Kidlington Oxford OX5 2DN
t 01865 842922 | f 01865 841004
design@col-hicks.co.uk

PROJECT
LAND AT LECHEMERE FARM
CAMP ROAD
UPPER HEYFORD

DRAWING TITLE
BKKR HOUSE TYPE - FLOOR PLANS

| Scale | Date | Drawn |
|----------|---------|-------|
| 1:100@A3 | JUNE 21 | AJ |



| Job No. | Drawing No. |
|---------|-------------|
| 2105 | 033 |