



Roof Plan - BKB
1:100 (A3)

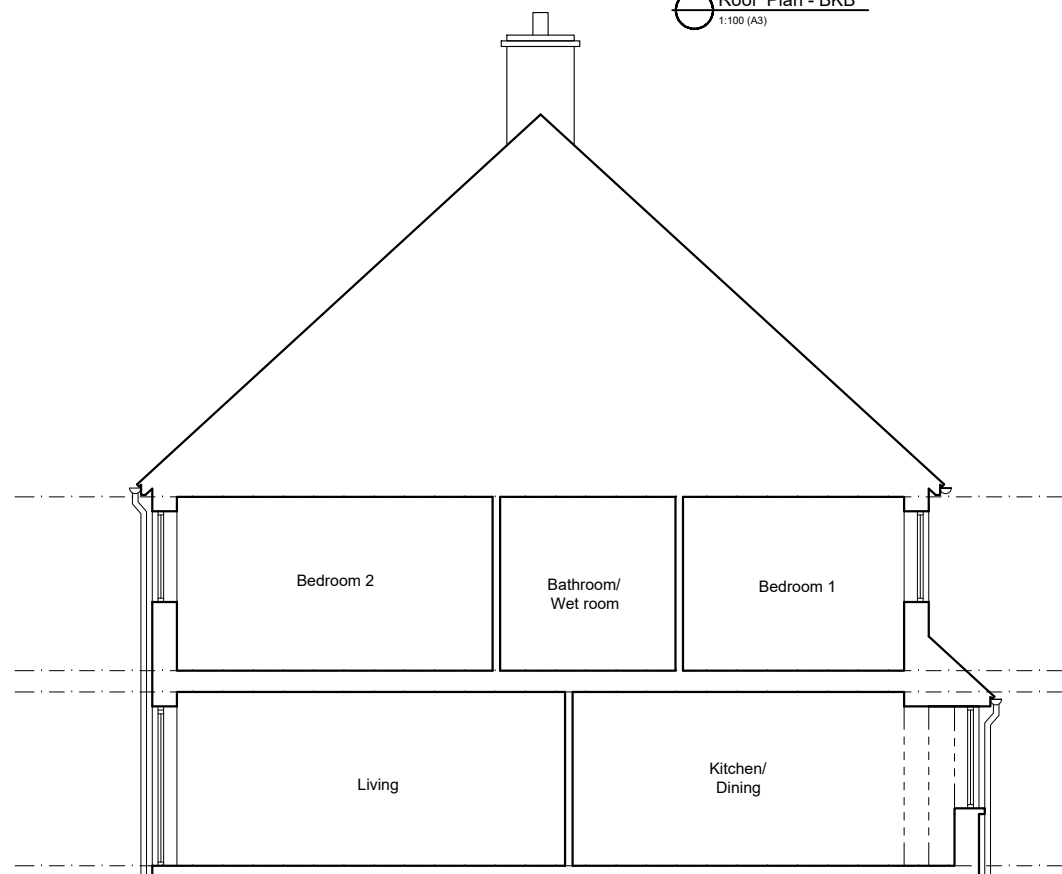

Section CC
1:100 (A3)

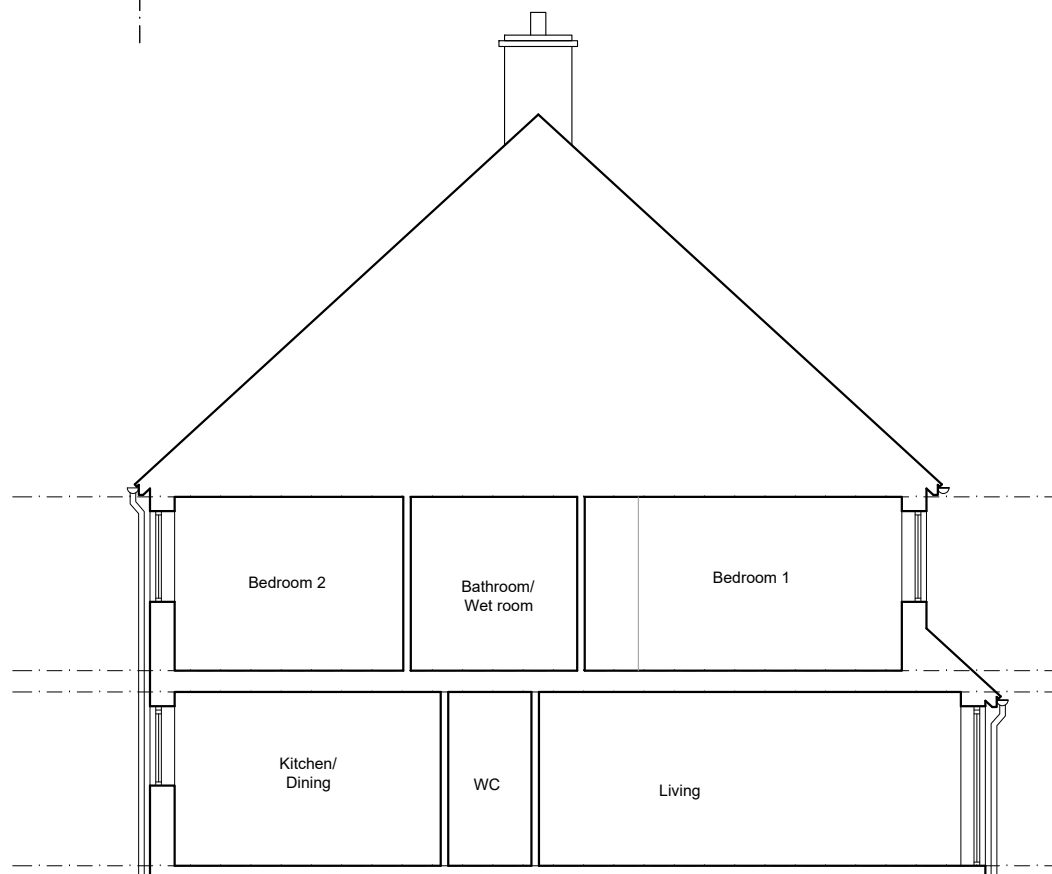

Section BB
1:100 (A3)

PLANNING

Rev.	Date.	Description.

coleman hicks
PARTNERSHIP
Architects

Marlborough House High Street
Kidlington Oxford OX5 2DN
t 01865 842922 f 01865 841004
design@col-hicks.co.uk

PROJECT
LAND AT LECHEMERE FARM
CAMP ROAD
UPPER HEYFORD

DRAWING TITLE
BKB HOUSE TYPE - ROOF PLAN & SECTION

Scale 1:100@A3 Date JUNE 21 Drawn AJ



Job No. 2105 Drawing No. 061