


notes


- The contractor is responsible for checking dimensions, tolerances and references. Any discrepancy to be verified with the Architect before proceeding with the works.
- Where an item is covered by drawings to different scales the larger scale drawing is to be worked to.
- Do not scale drawing. Figured dimensions to be worked to in all cases.

CDM Regulations 2007
 ALL current drawings and specifications for the project must be read in conjunction with the Designer's Hazard and Environmental Assessment Record.


Notes:
 For elevations please refer to drawing AA2699C/4.1/408

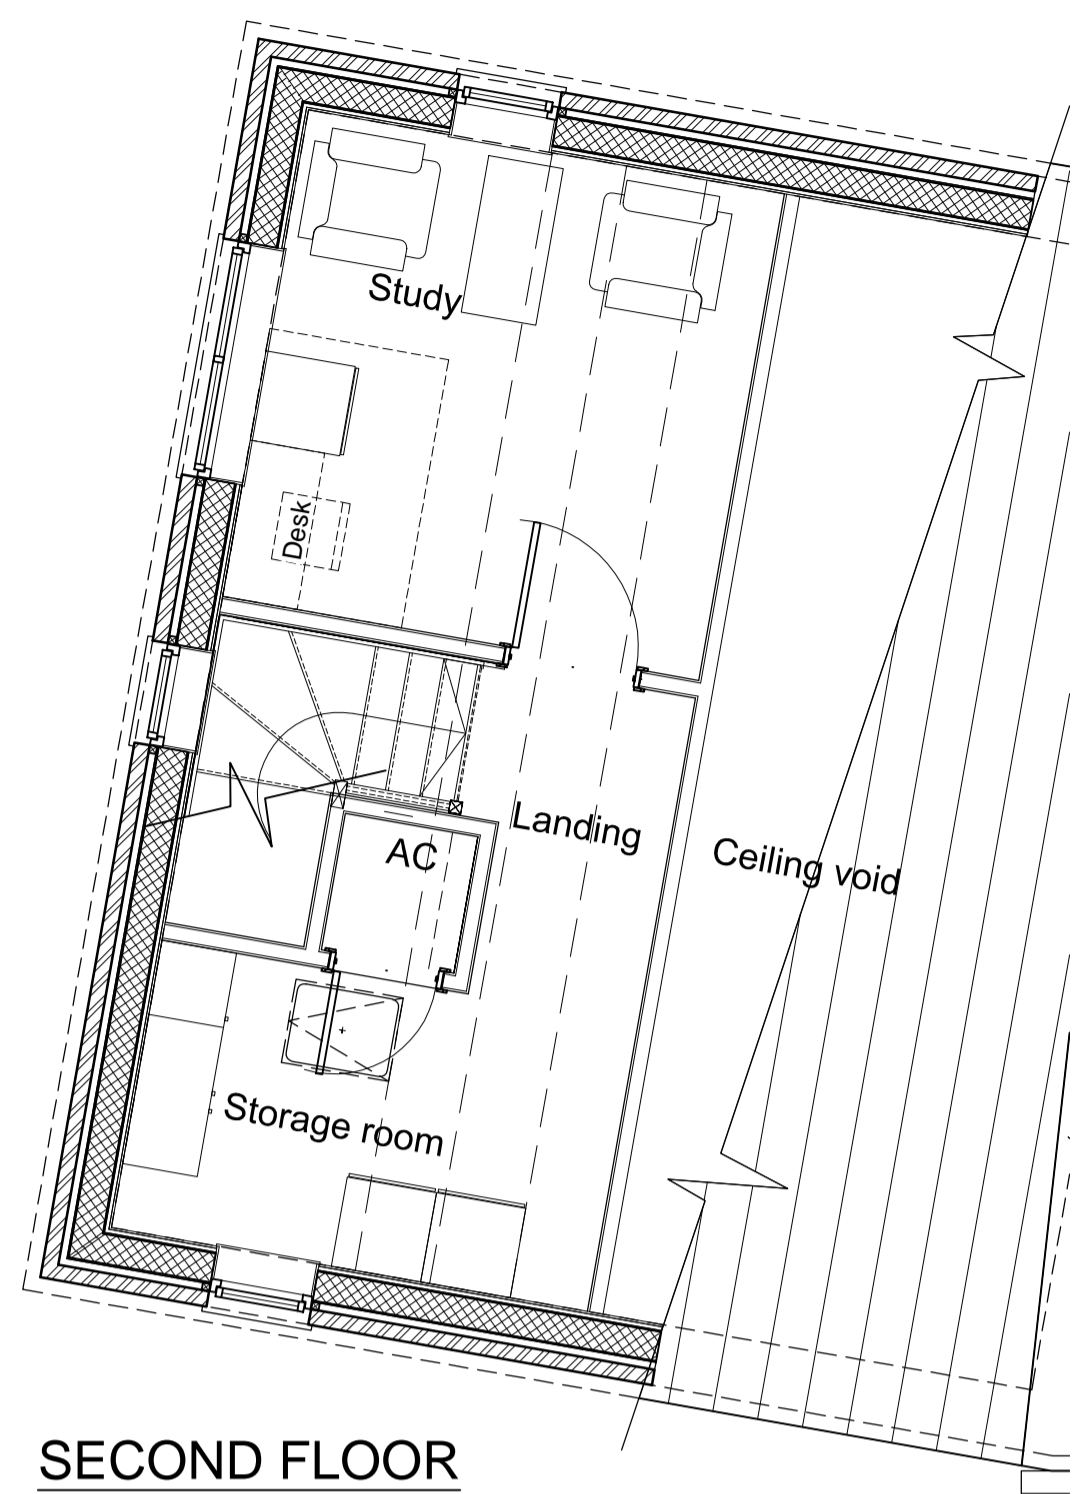


SECOND FLOOR

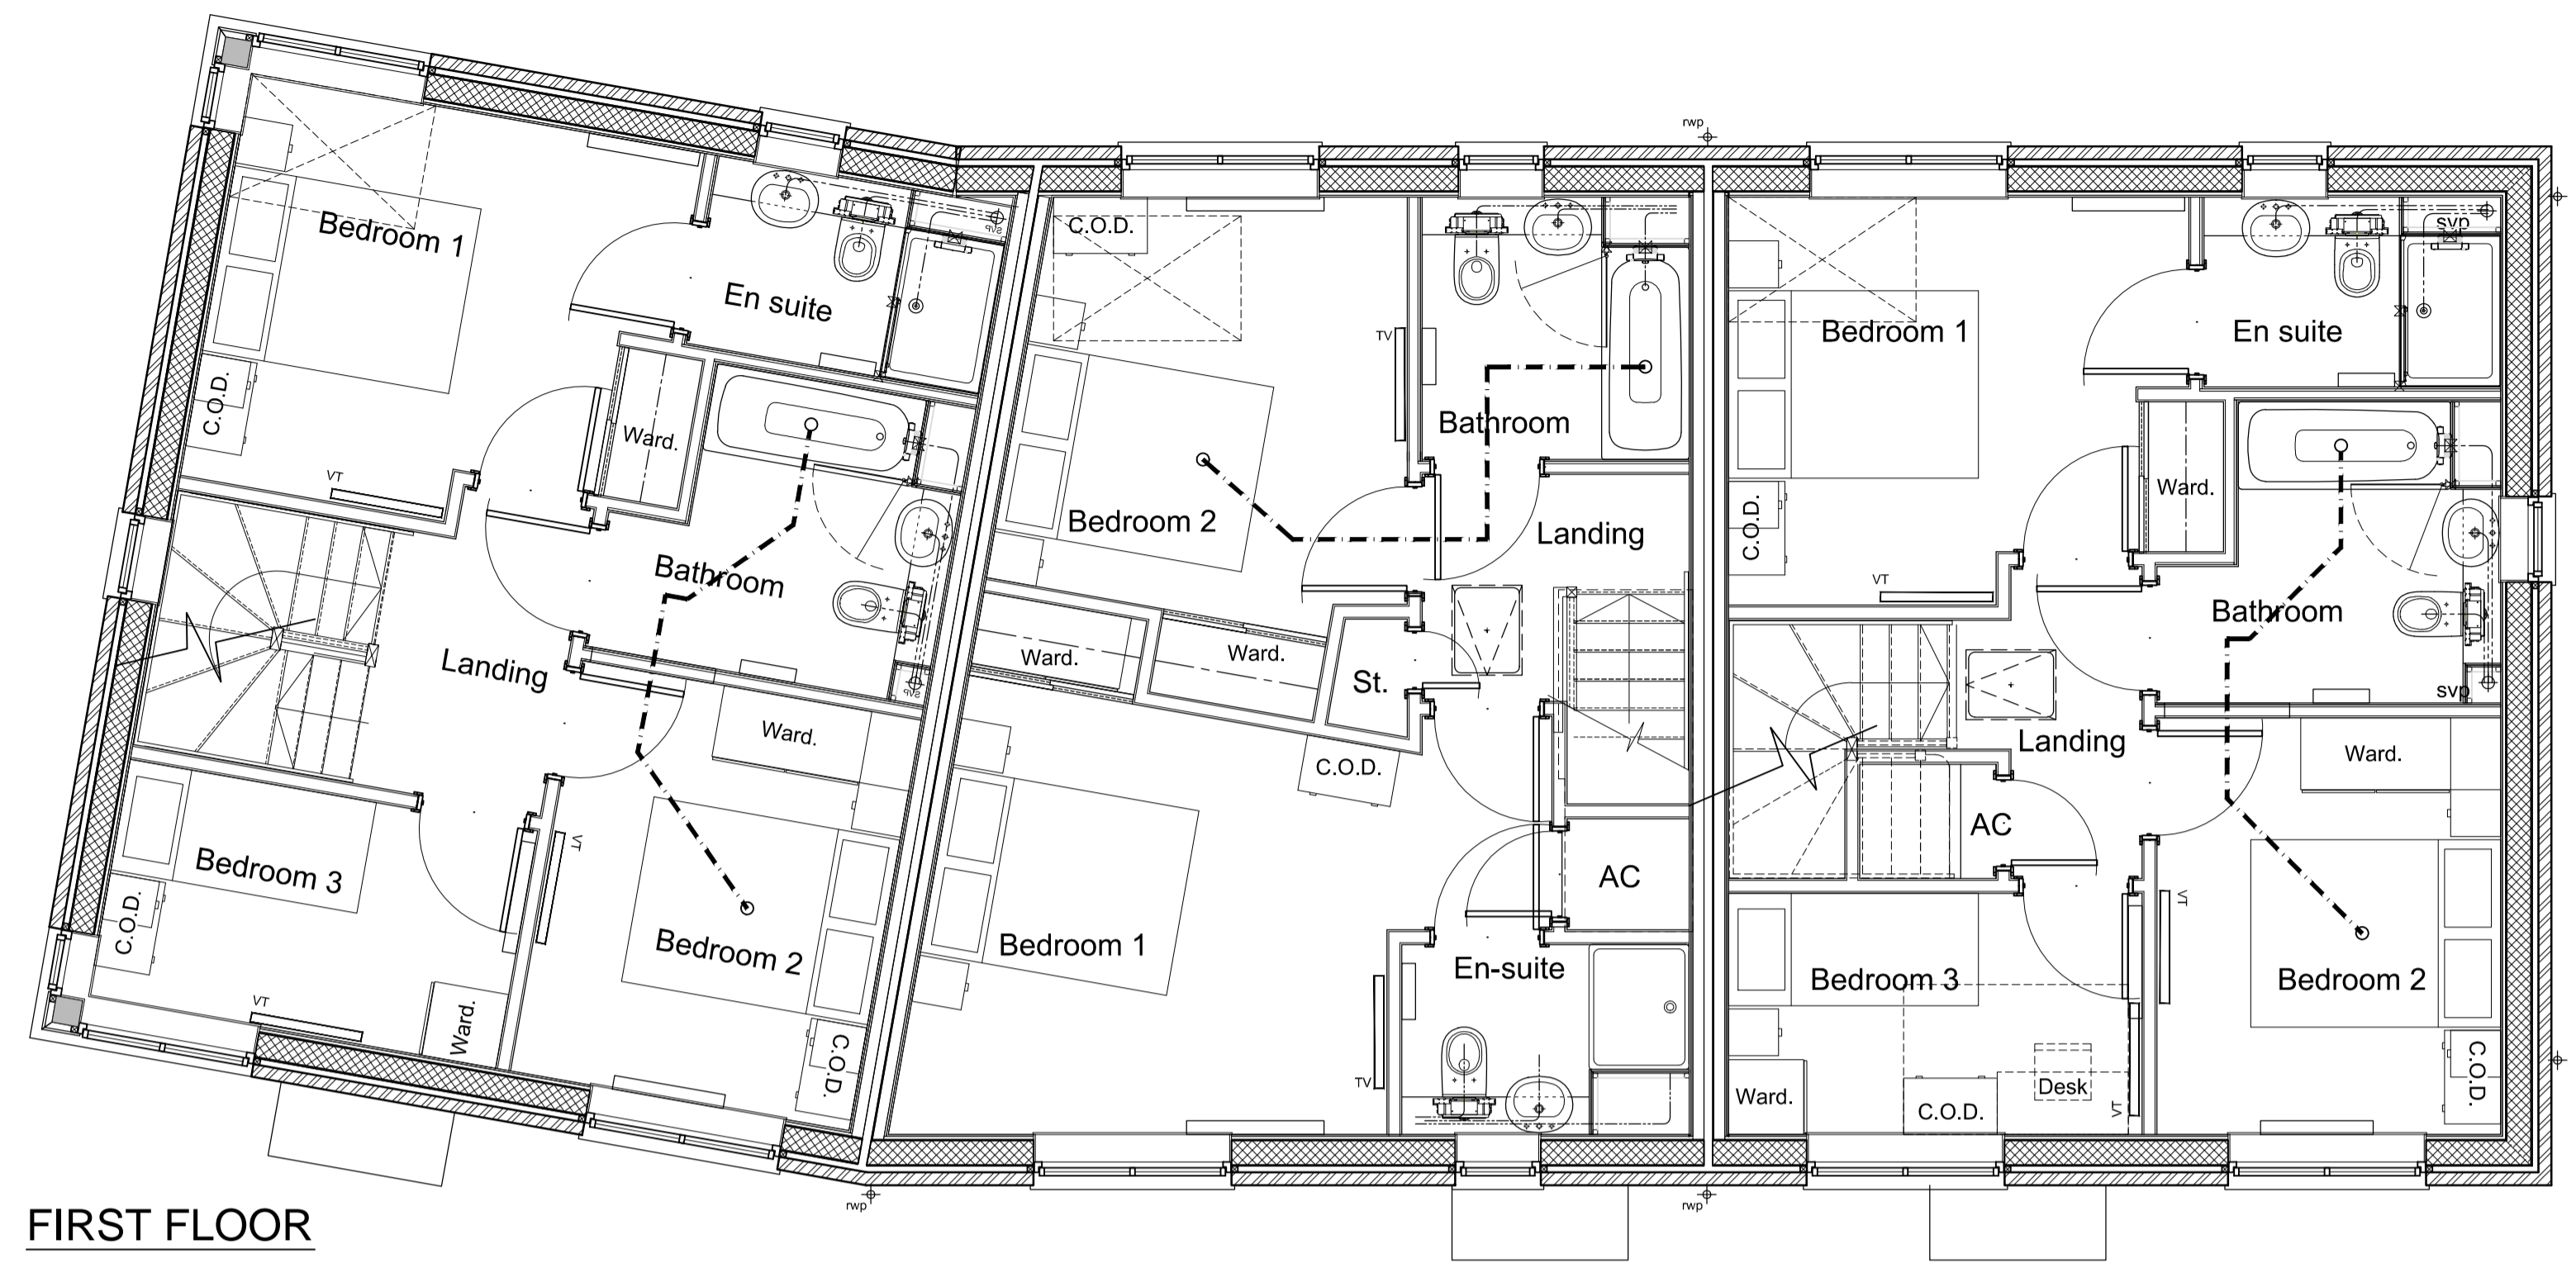


FIRST FLOOR

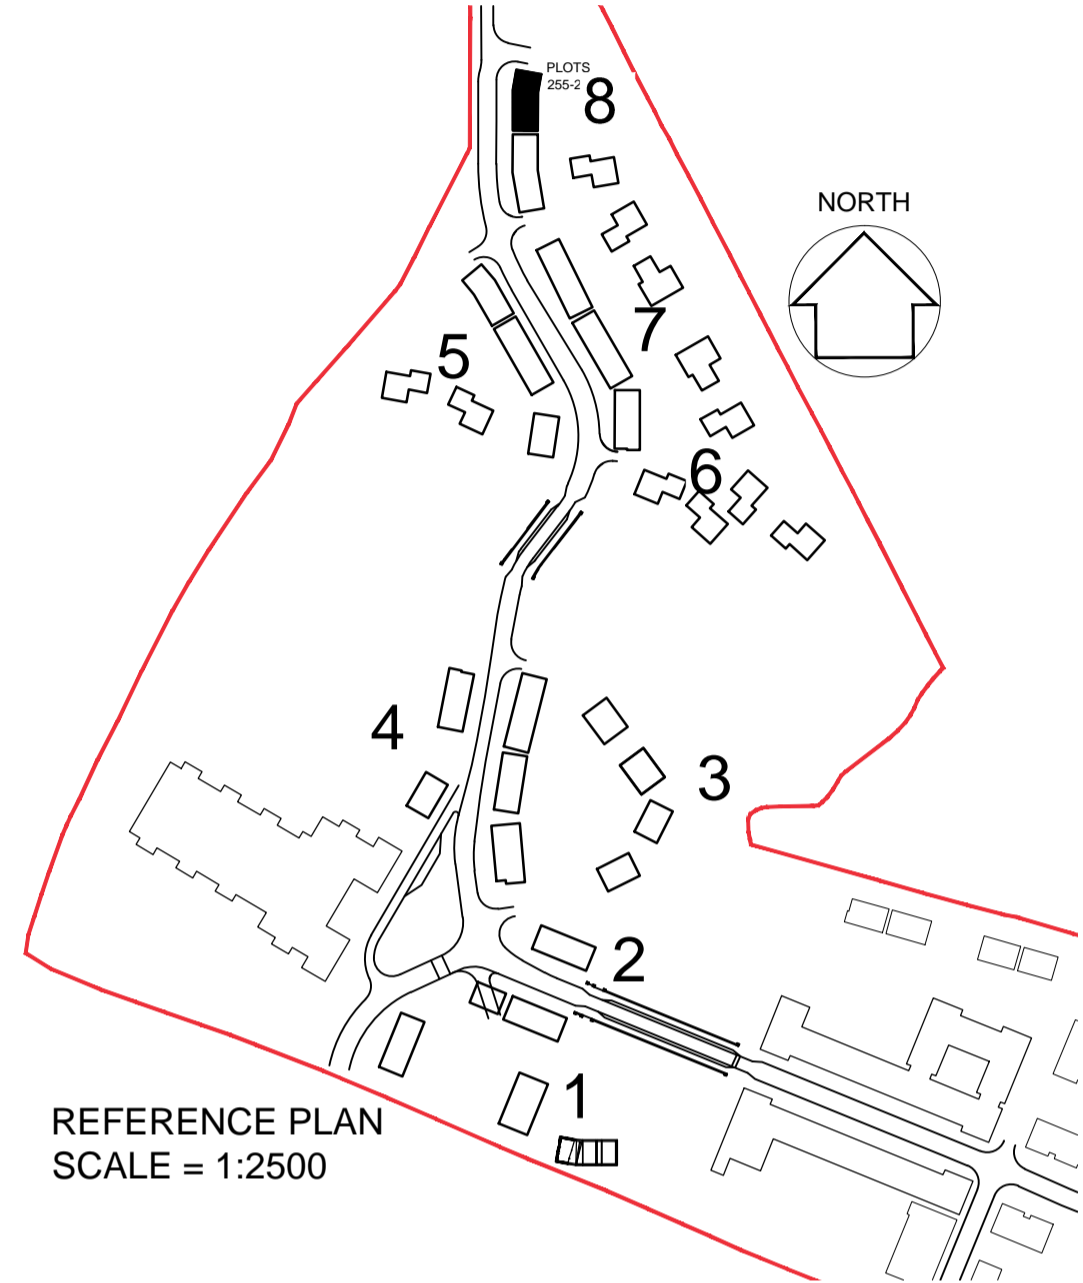

REFERENCE PLAN
 SCALE = 1:2500

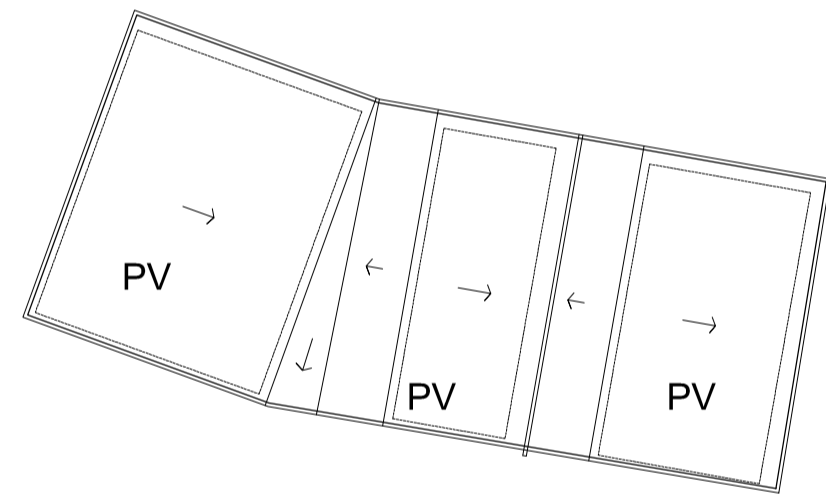

ROOF PLAN

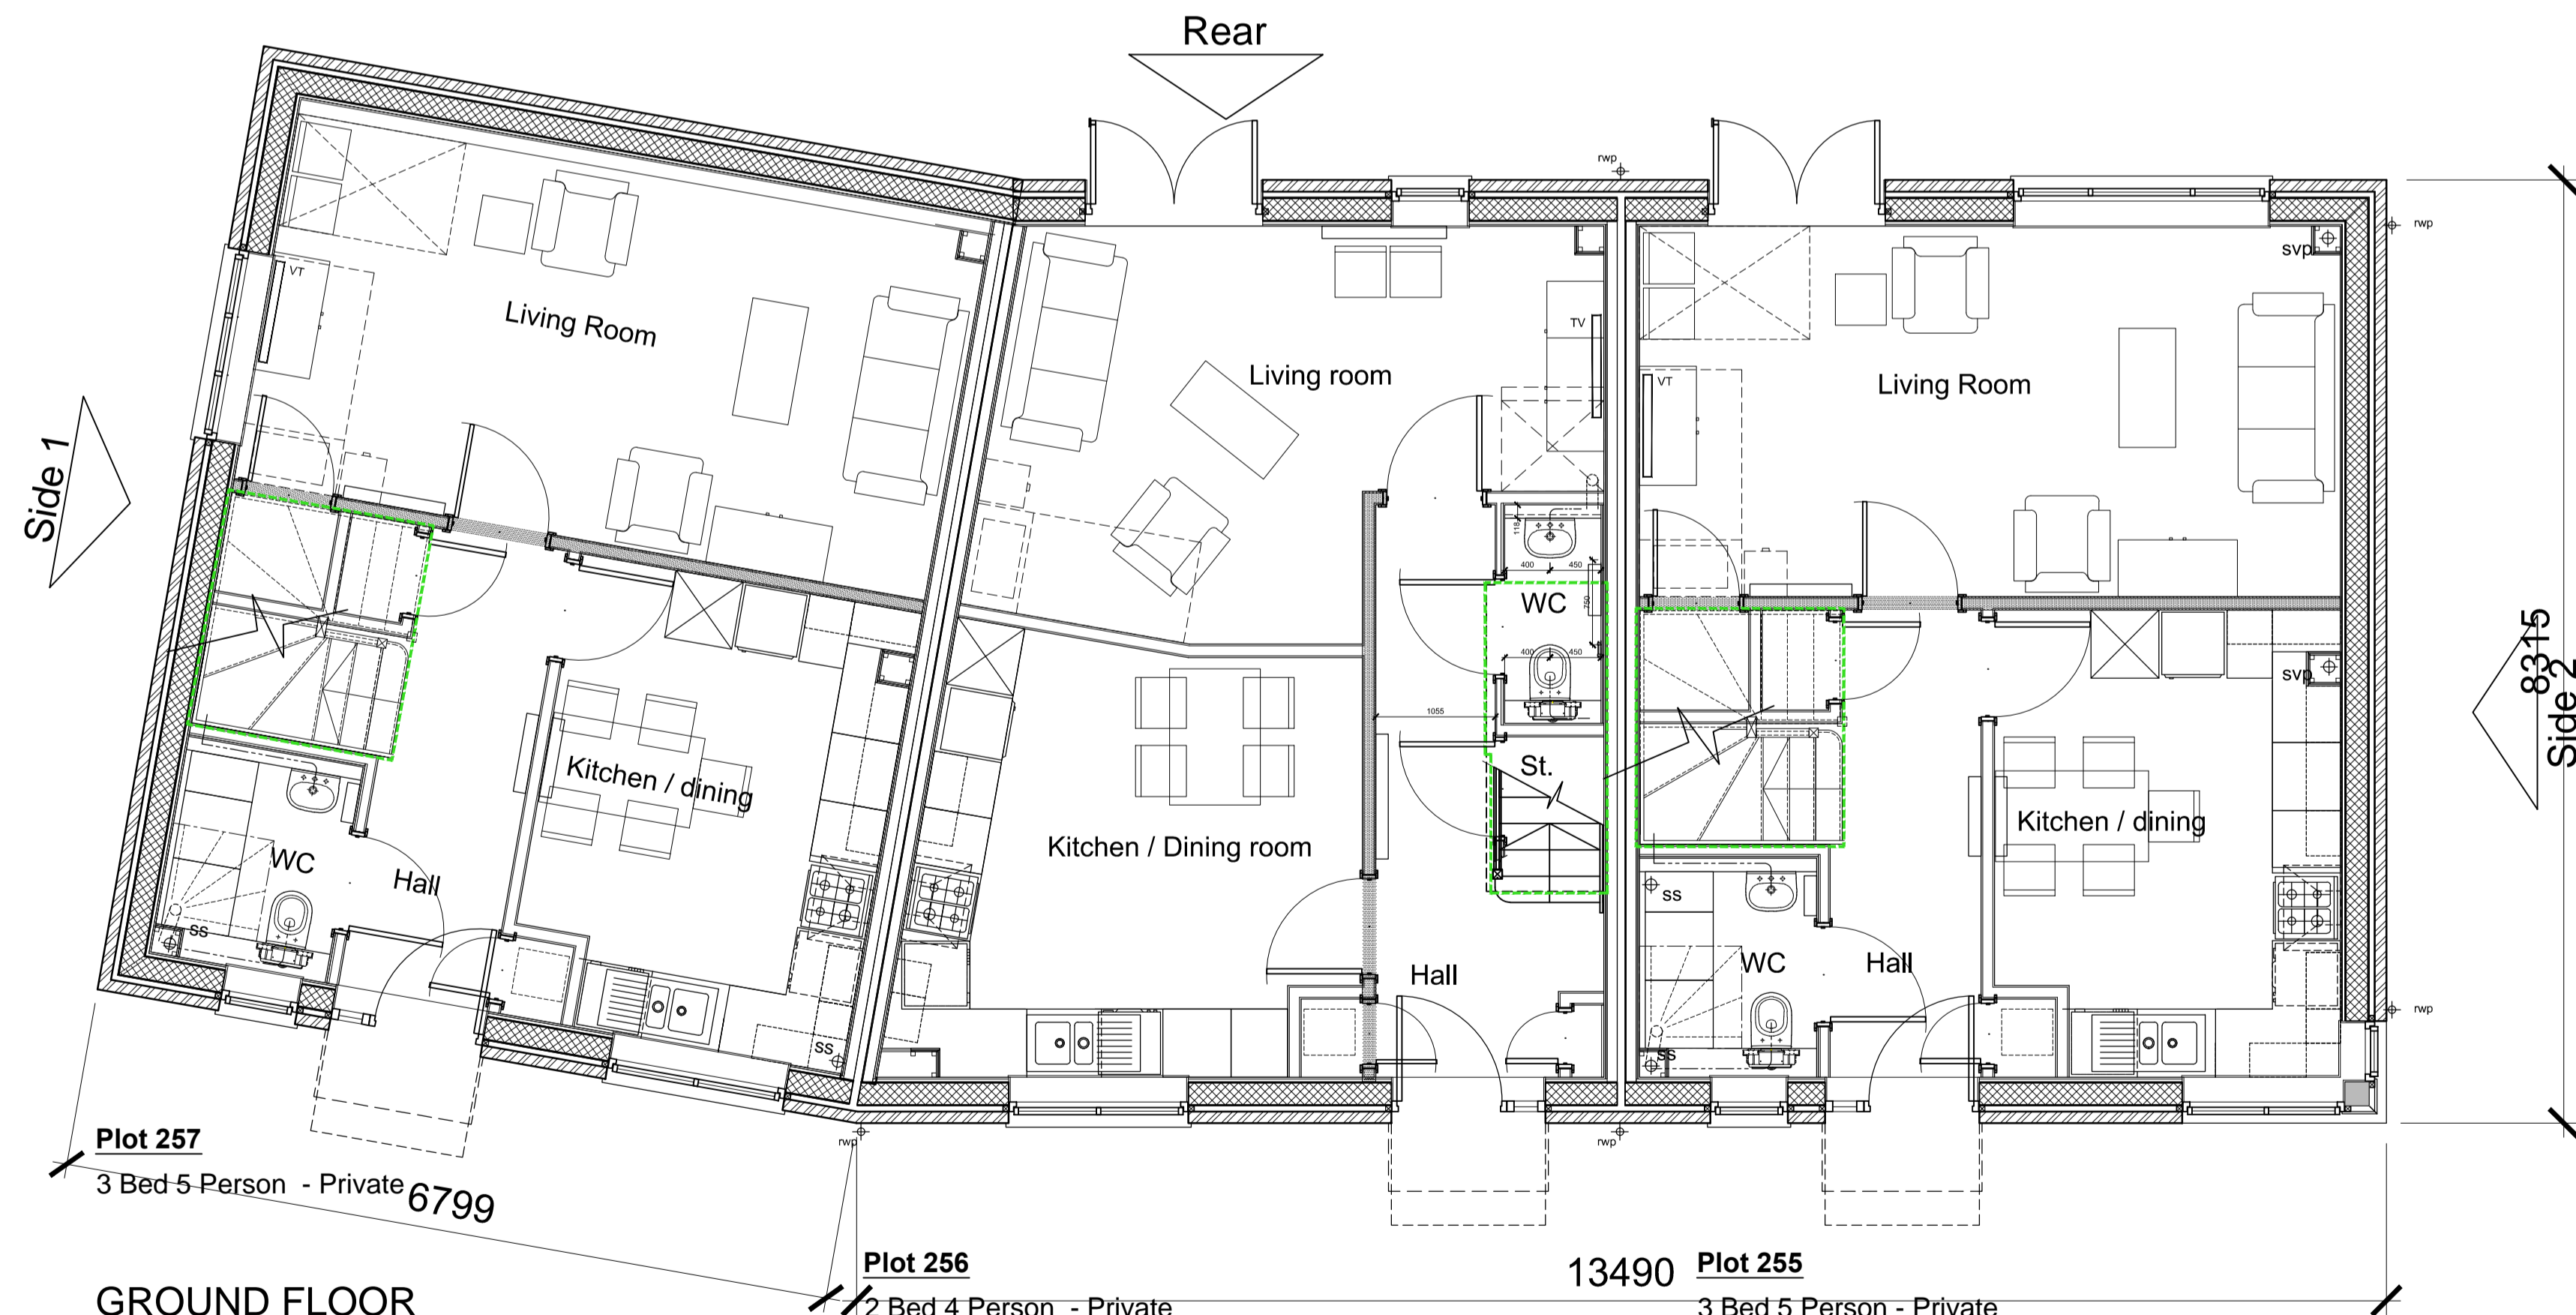

GROUND FLOOR

TYPE - E [Higgs Young]
 WALLS - Render / Timber clad
 ROOF - Saw tooth - slate

11-01-2016 A Areas omitted: CL/RS
 16-10-2014 First issue: JW/MB

date	rev	revision/author/checker

purpose of issue
PLANNING

project
**BICESTER ECO TOWN
 EXEMPLAR SITE PHASE 2**

drawing
**GA FLOOR PLANS
 PLOTS 255 - 257**

drawing no
AA2699(2)-2010 rev **A**

drawn **DGH** checked **JW**
 scale @ A1 1:50 date **Oct 2014**

PRP Architects ©
 10 Lindsey Street
 Smithfield
 London
 EC1A 9HP
 T +44 (0)20 7653 1200
 F +44 (0)20 7653 1201
 ion.prp@prparchitects.co.uk