
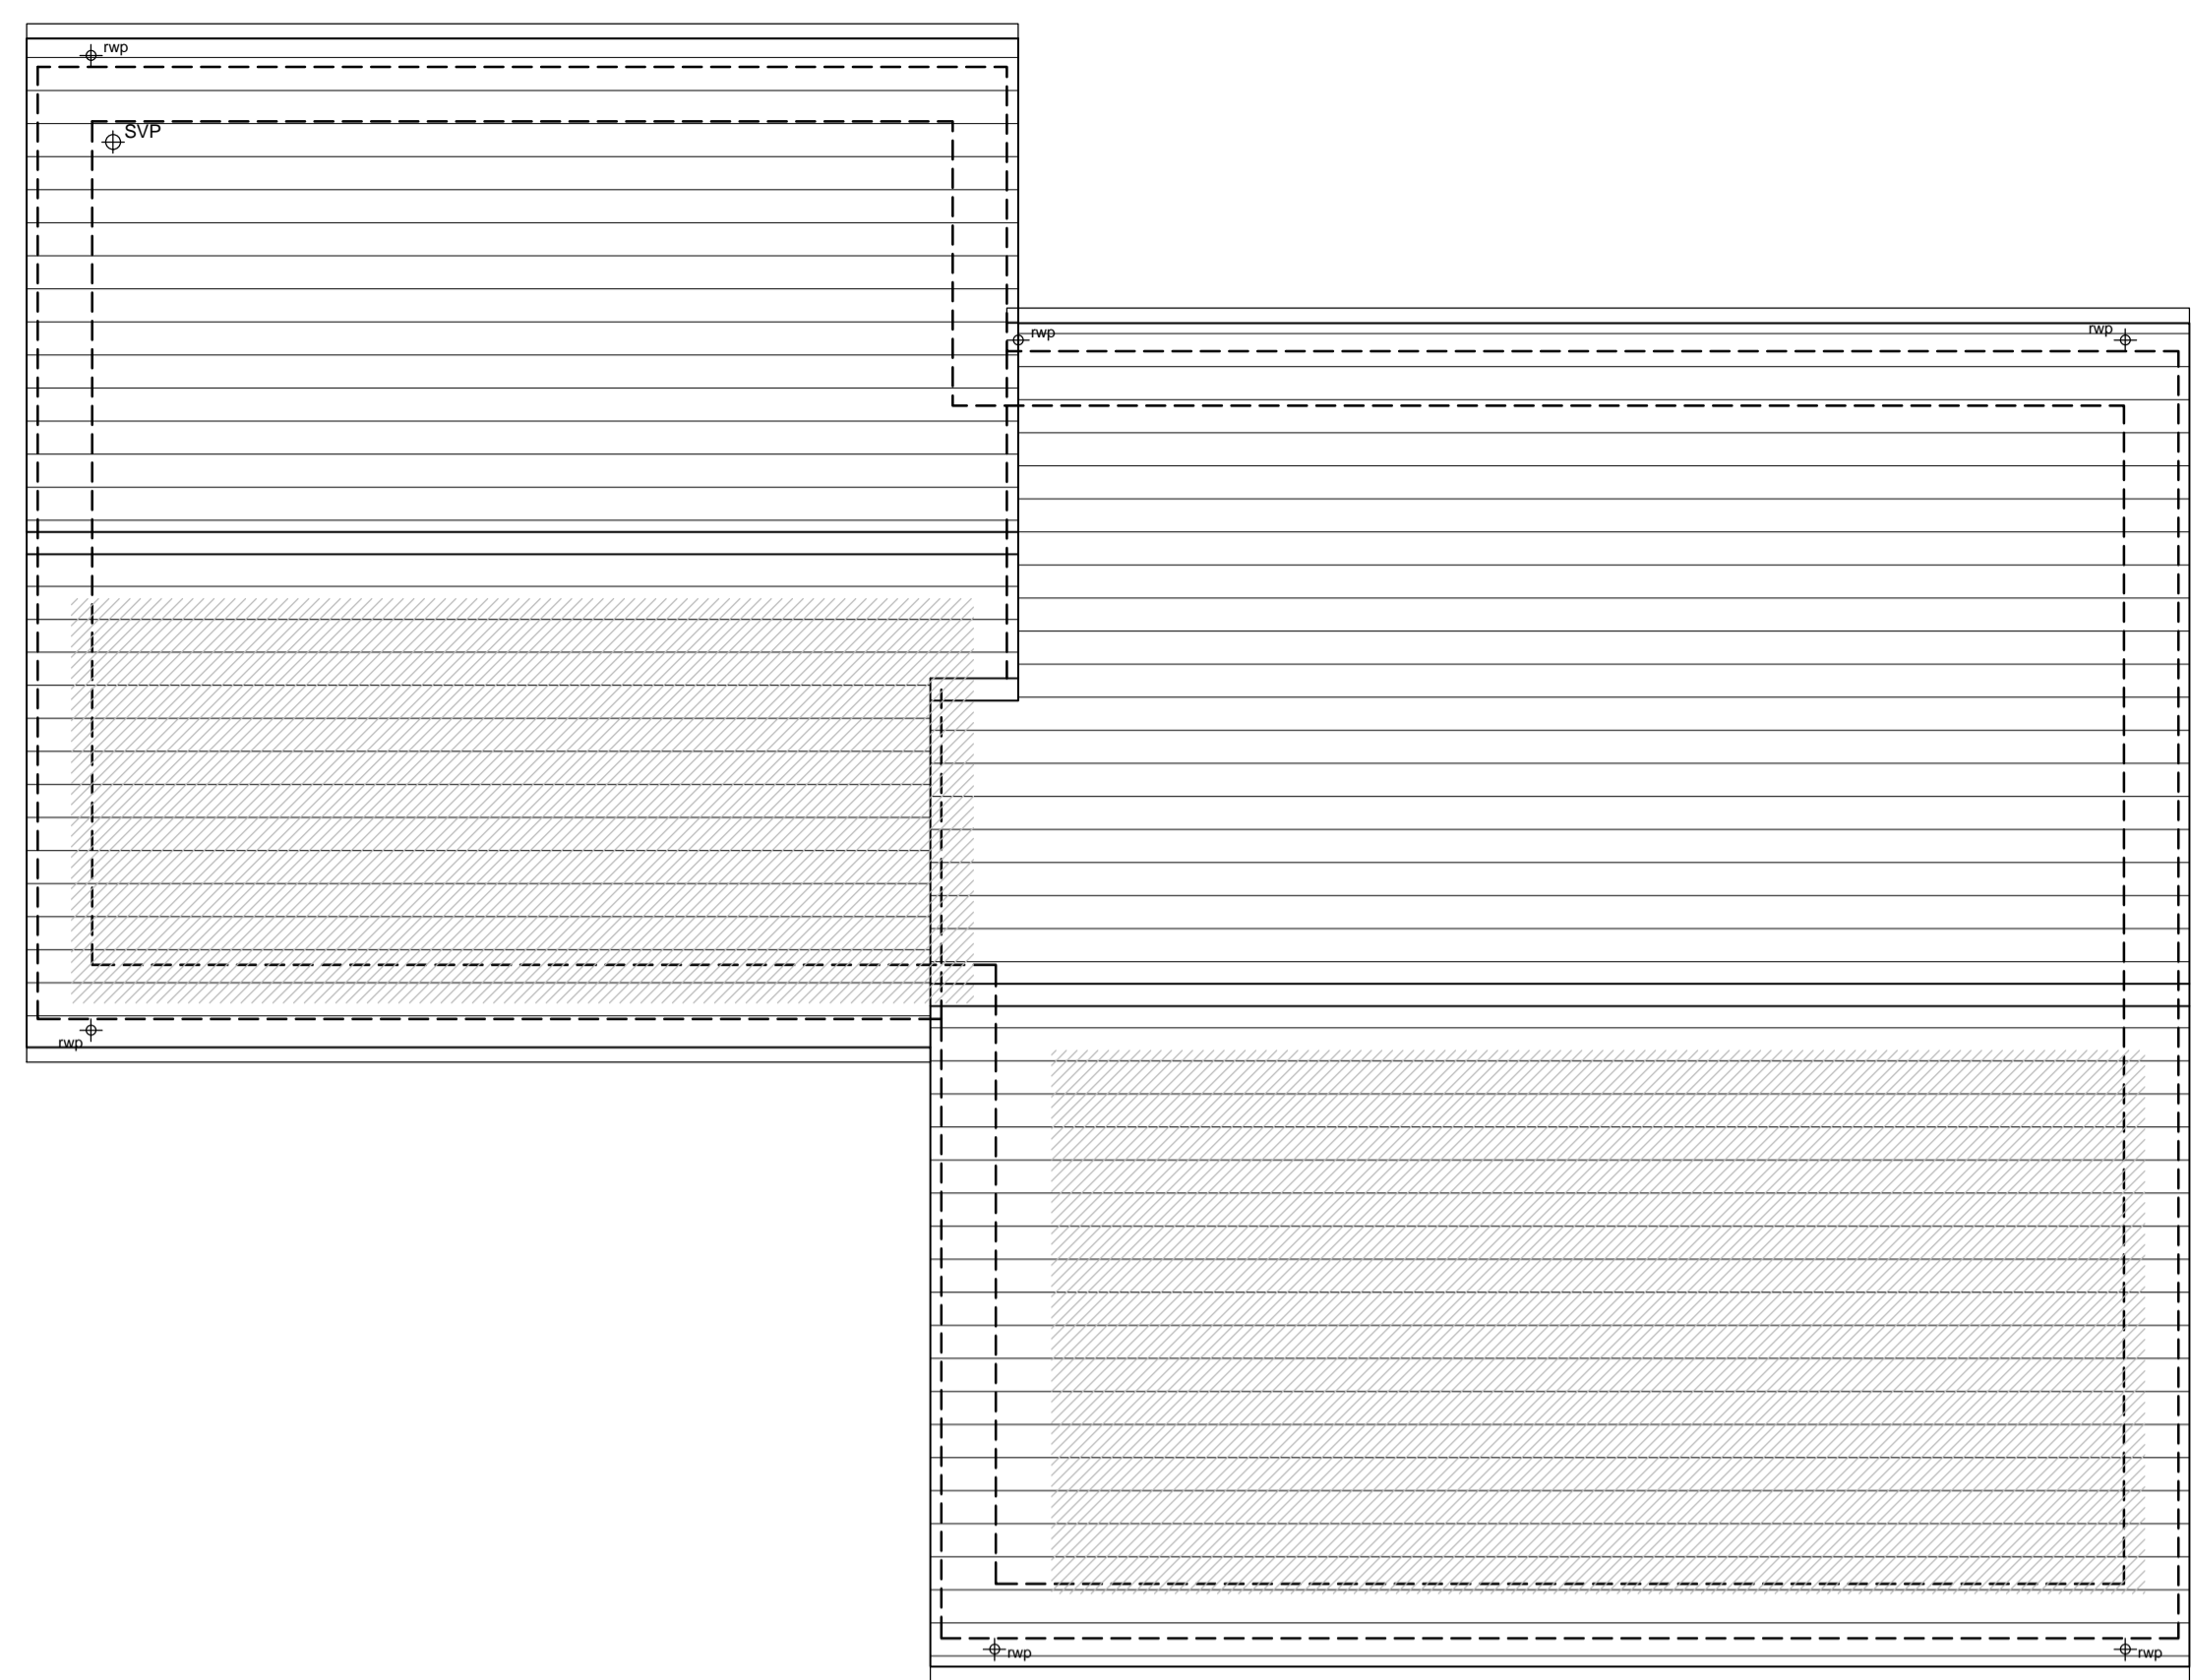


notes

- The contractor is responsible for checking dimensions, tolerances and references. Any discrepancy to be verified with the Architect before proceeding with the works.
- Where an item is covered by drawings to different scales the larger scale drawing is to be worked to.
- Do not scale drawing. Figured dimensions to be worked to in all cases.

CDM Regulations 2007  
 ALL current drawings and specifications for the project must be read in conjunction with the Designer's Hazard and Environmental Assessment Record.

Notes:  
 For elevations please refer to drawing AA2699(2)-2100

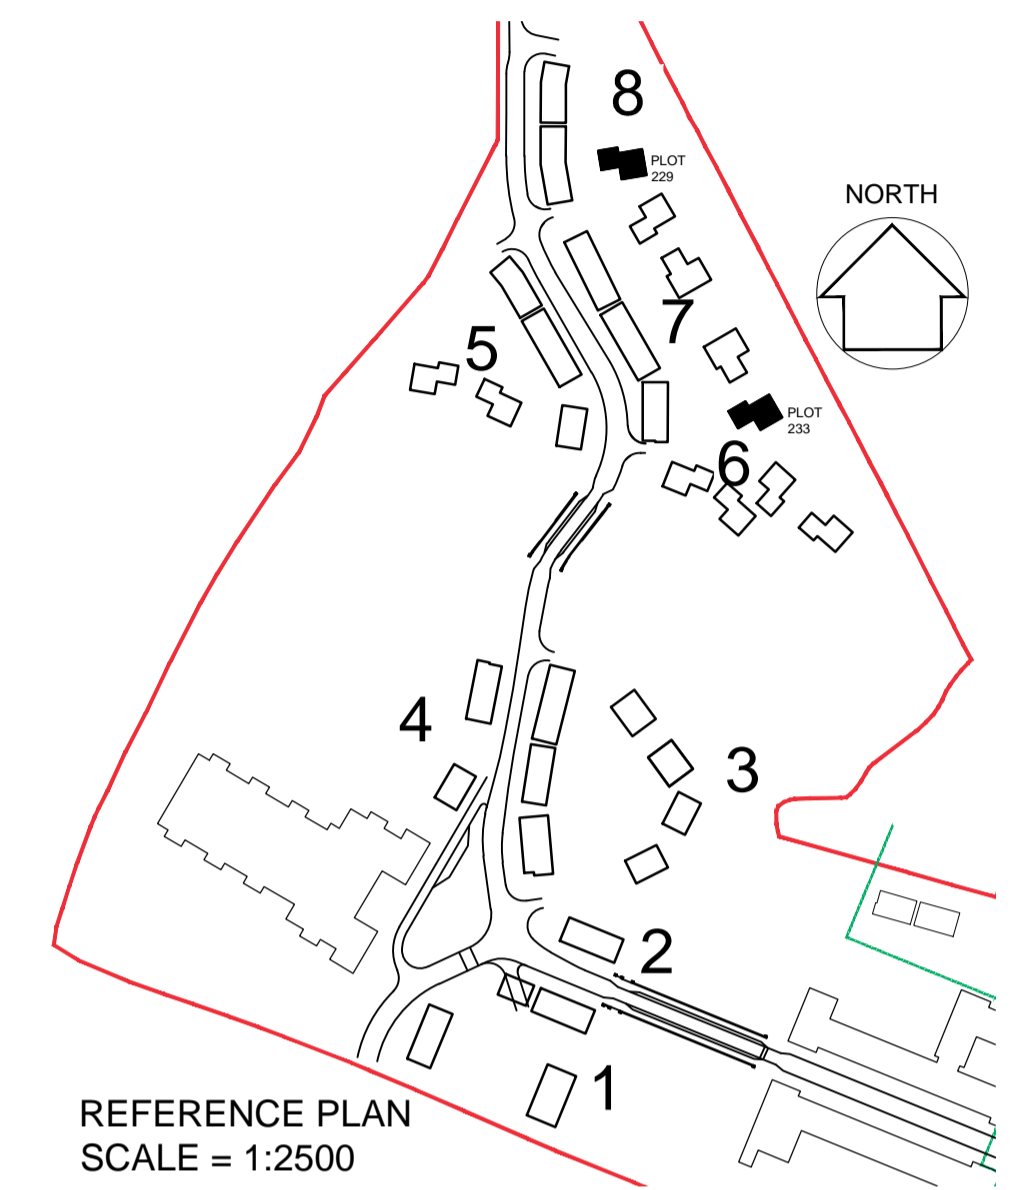

FIRST FLOOR


Rear

14390

7875

1971

8653

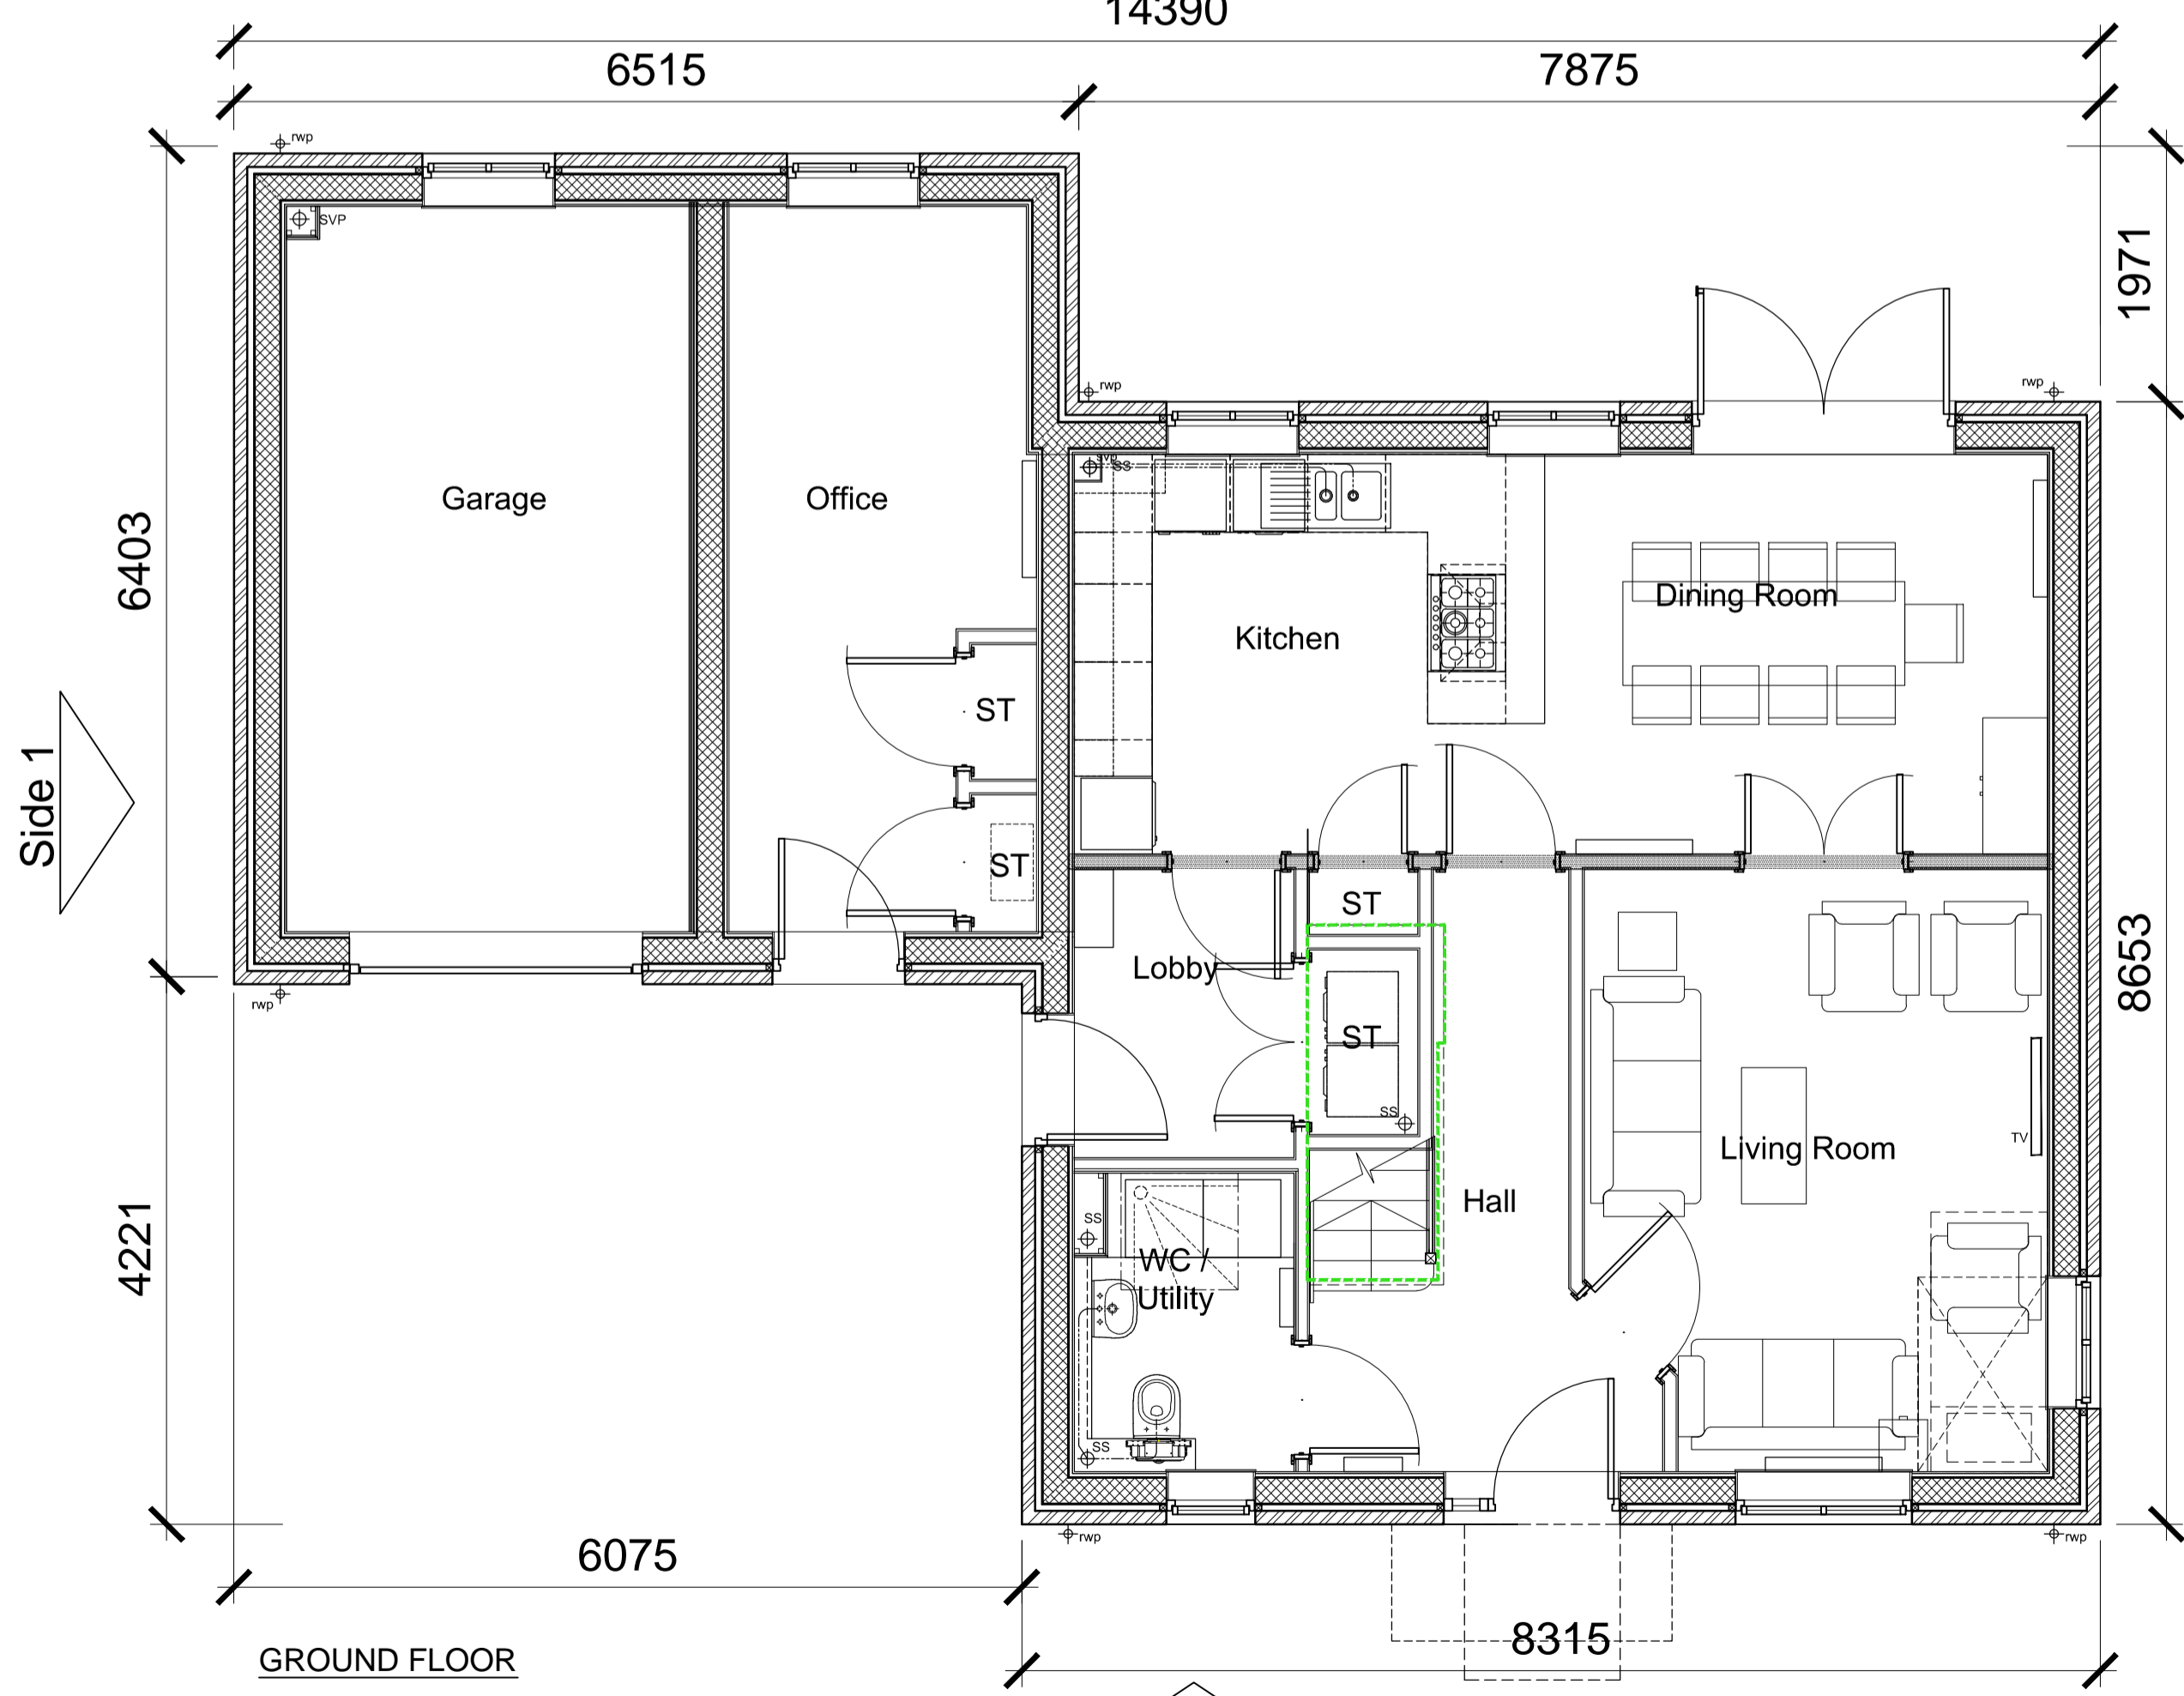

GROUND FLOOR


Front

6075


8315

Plot 229 & 233

5 Bed 9 Person - Private  
 TYPE - 1  
 WALLS - Beckstone  
 ROOF - Linear [Slate]

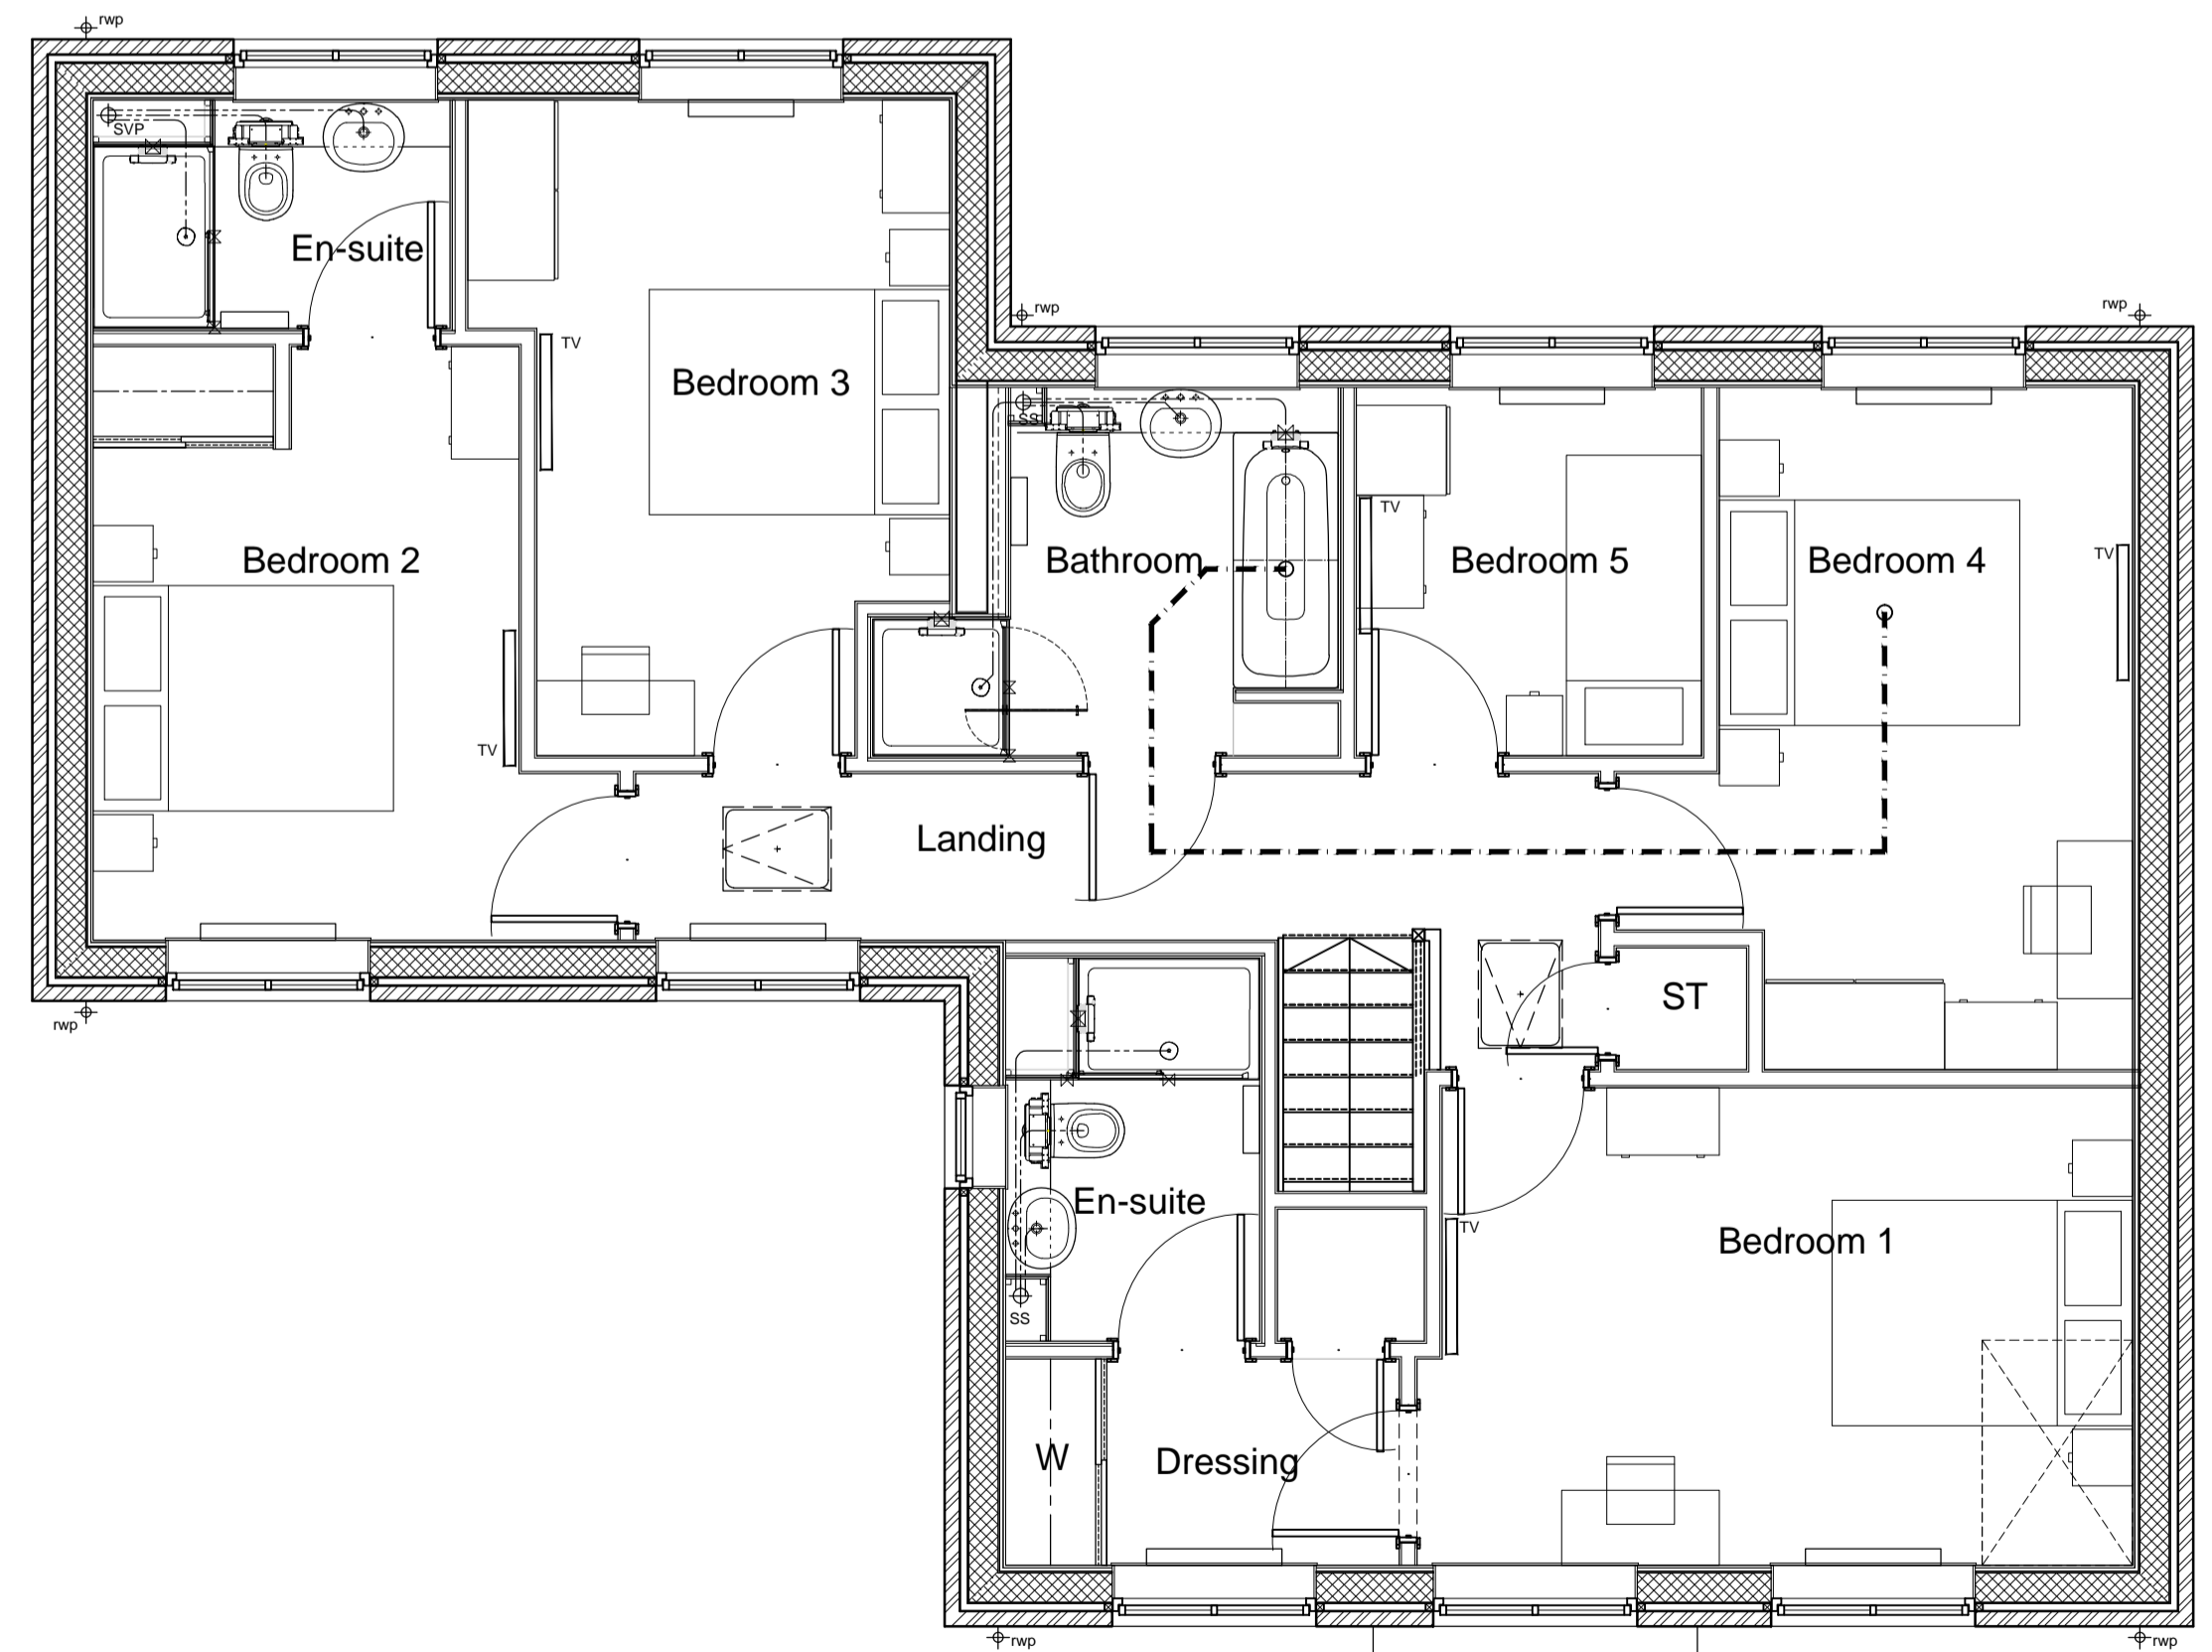

FIRST FLOOR

 

11-01-2016 A Changed to Beckstone only MR/VV  
 16-10-2014 - First issue: JW/MB

date	rev	revision/author/checker
------	-----	-------------------------

purpose of issue  
**PLANNING**

project  
**BICESTER ECO TOWN  
 EXEMPLAR SITE PHASE 2**

drawing  
**GA FLOOR PLANS  
 229 & 233**

drawing no  
**AA2699(2)-2000** rev **A**

drawn **JW** checked **MH**  
 scale @ A1 1:50 date **Oct 2014**

PRP Architects ©  
 10 Lindsey Street  
 Smithfield  
 London  
 EC1A 9EP  
 T +44 (0)20 7653 1200  
 F +44 (0)20 7653 1201  
 ion.prp@prparchitects.co.uk