



THE CONTRACTOR IS RESPONSIBLE FOR OBTAINING ALL NECESSARY CONSENTS AND APPROVALS FROM THE LOCAL AUTHORITY AND TO OBTAIN THE LOCATION OF ALL SERVICES AND UTILITIES.  
 THE CONTRACTOR IS RESPONSIBLE TO OBTAIN THE LOCATION OF ALL SERVICES AND UTILITIES.  
 THE CONTRACTOR IS RESPONSIBLE TO OBTAIN THE LOCATION OF ALL SERVICES AND UTILITIES.

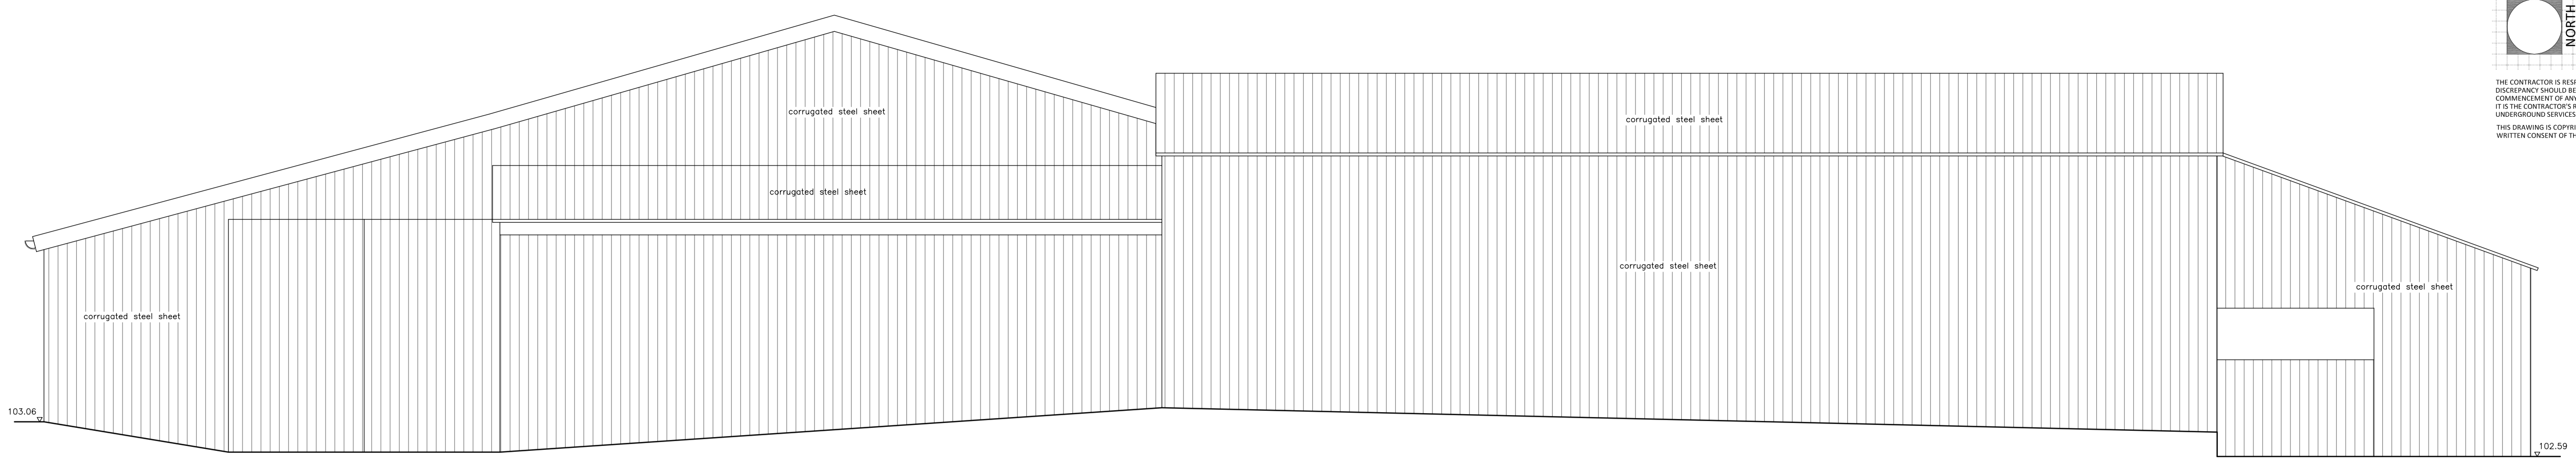


NORTH ELEVATION




EAST ELEVATION

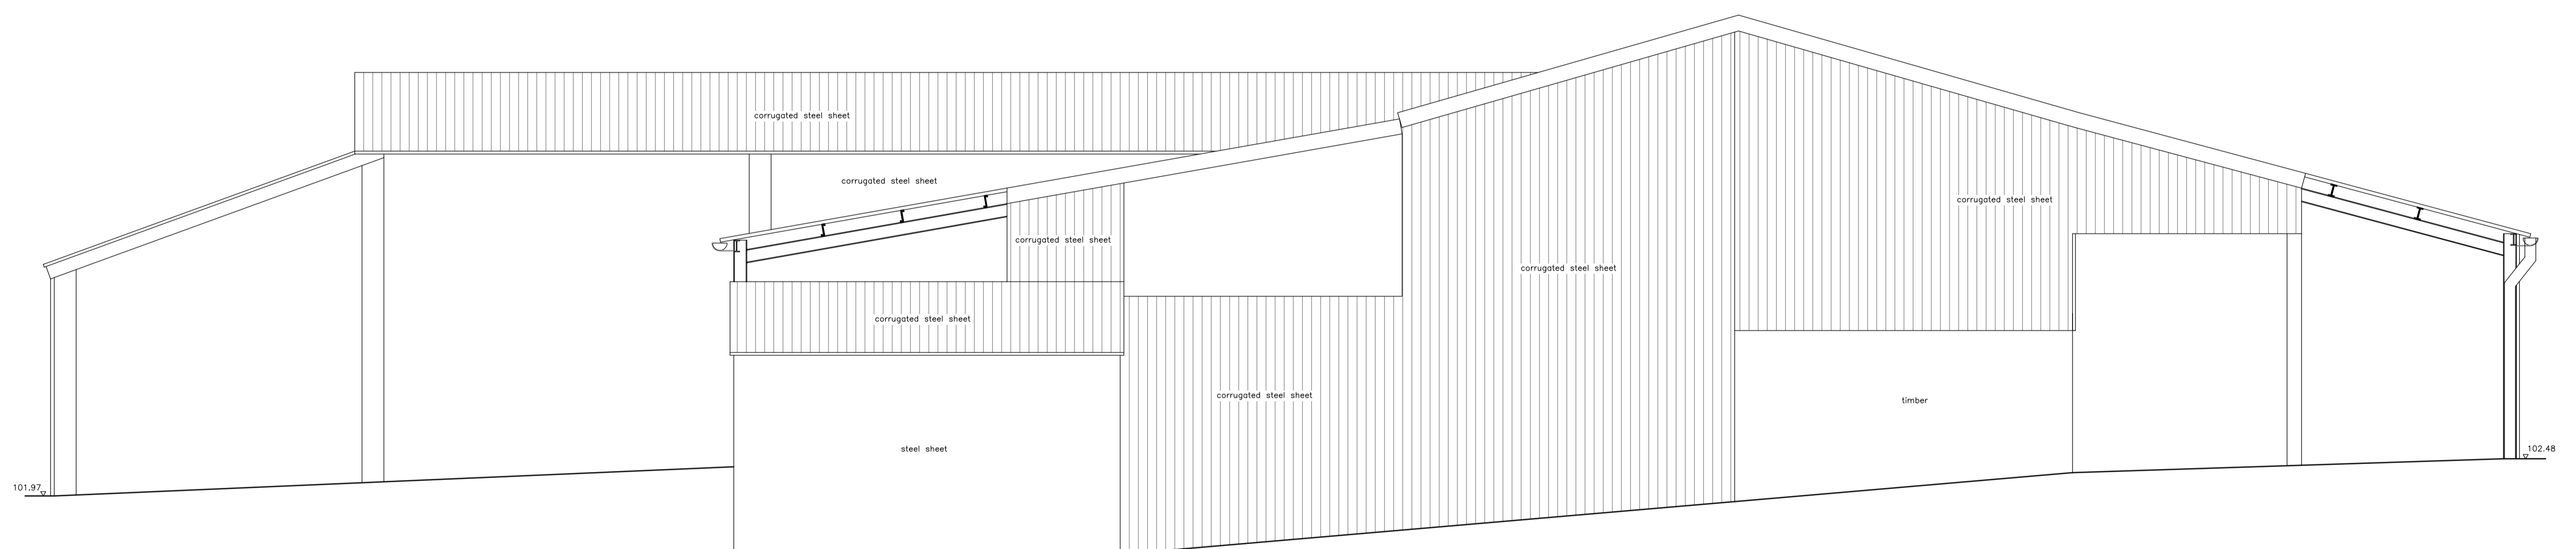


SOUTH ELEVATION

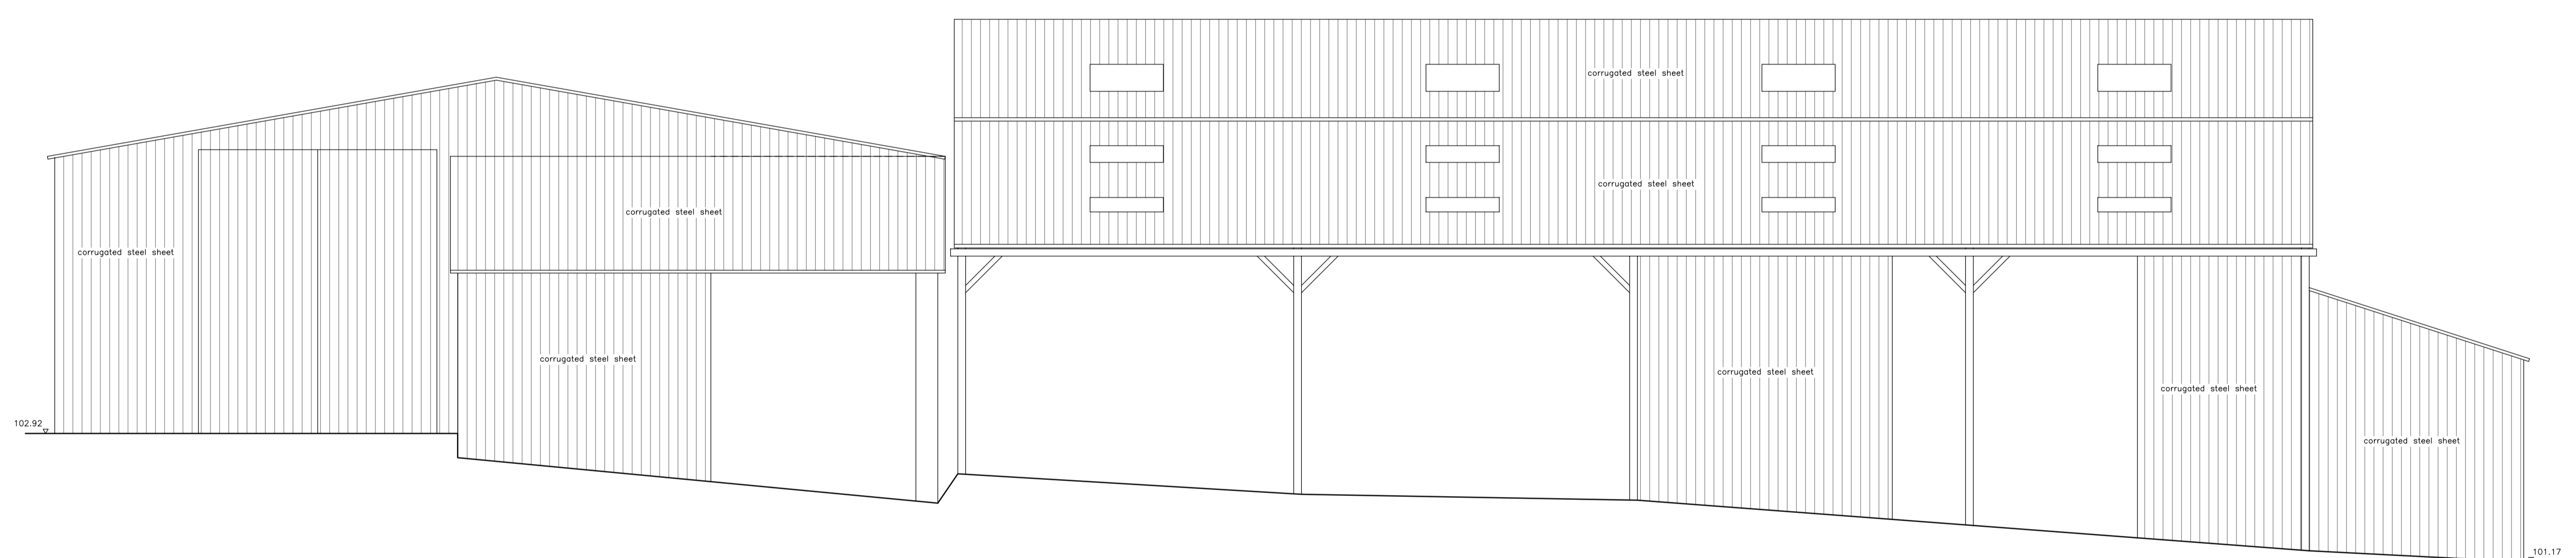

WEST ELEVATION

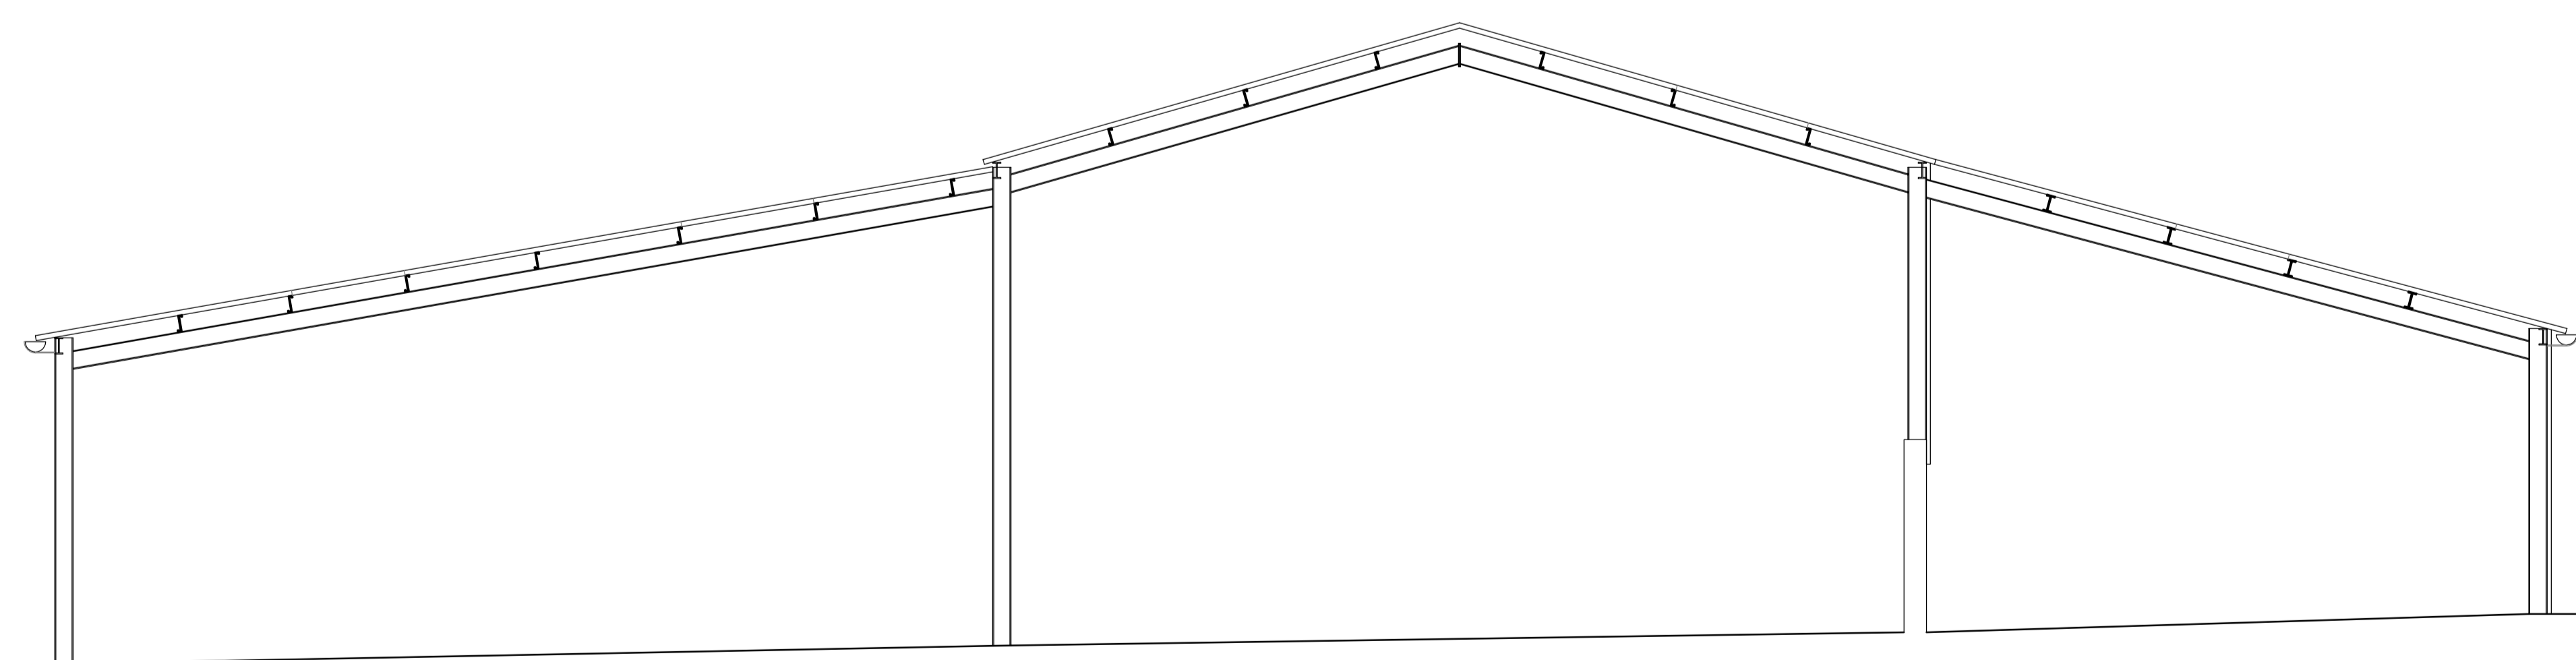

SECTION A-A

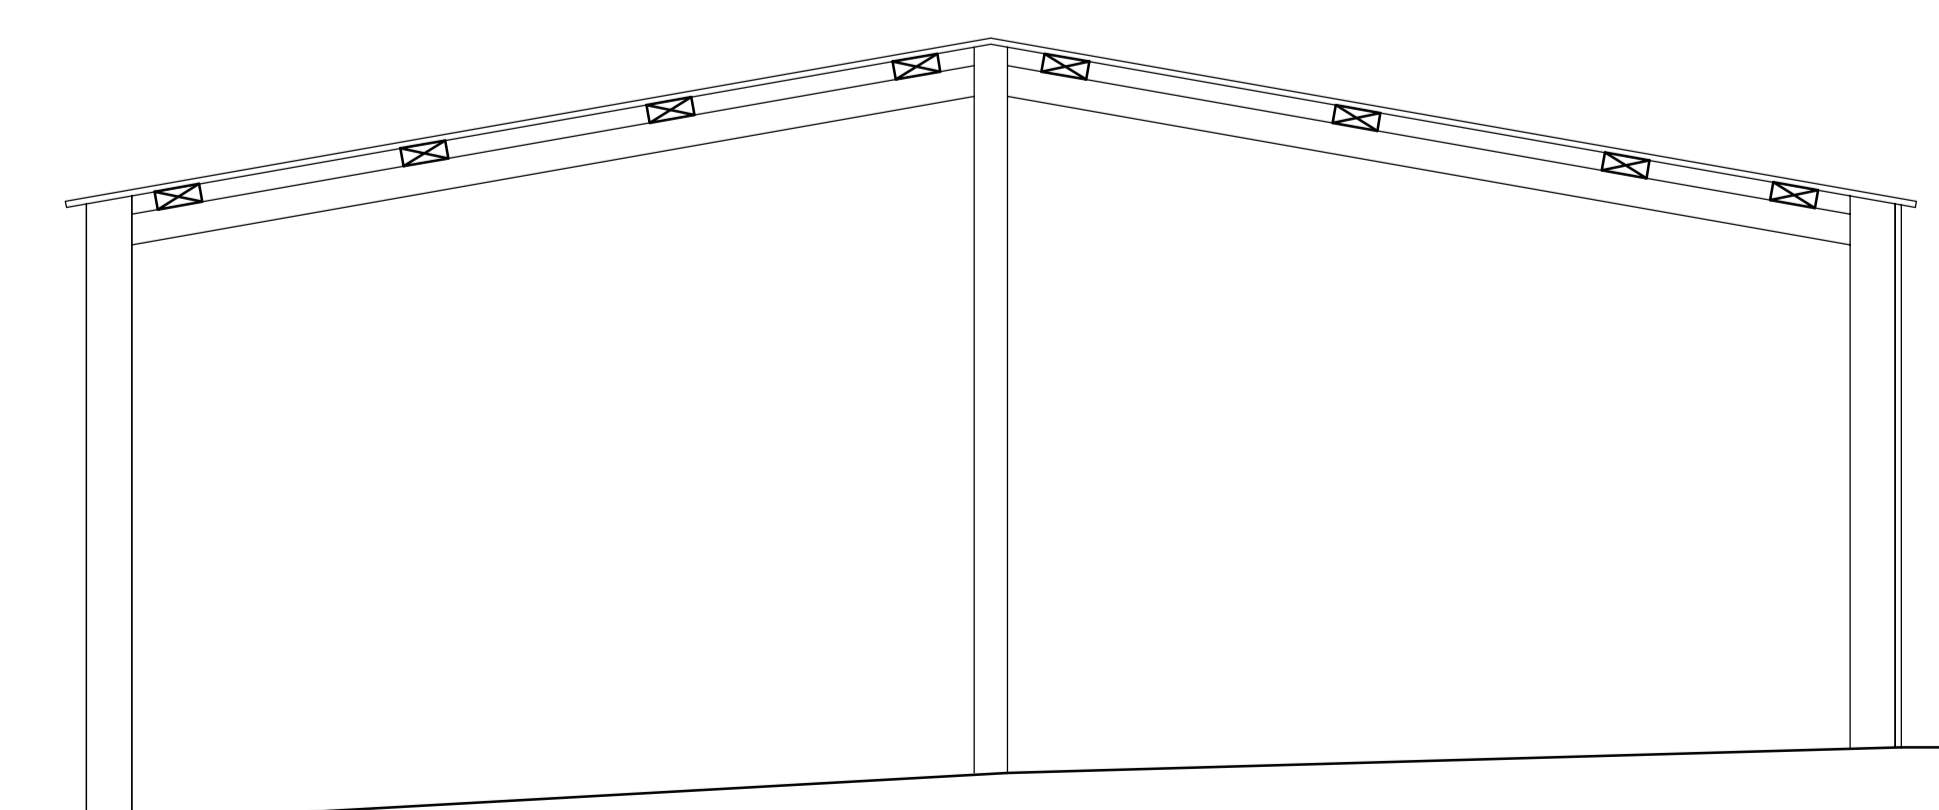

SECTION B-B

REVISION DATE  
 PROJECT: Crockwell Farm Great Bourton  
 CLIENT: Ms L Bywaters  
 DRAWING: Survey Drawing Barn D Elevations  
 DRAWING NUMBER: 3561/08  
 SCALE: 1:50 @ A0L  
 DATE: May 2015  
 DRAWN: Sam Butler  
 CHECKED: