




THE CONTRACTOR IS RESPONSIBLE FOR OBTAINING ALL NECESSARY PERMITS AND FOR OBTAINING THE LOCATION OF ALL UTILITIES AND SERVICES. THE CONTRACTOR SHALL BE RESPONSIBLE FOR OBTAINING ALL NECESSARY PERMITS AND FOR OBTAINING THE LOCATION OF ALL UTILITIES AND SERVICES. THE CONTRACTOR SHALL BE RESPONSIBLE FOR OBTAINING ALL NECESSARY PERMITS AND FOR OBTAINING THE LOCATION OF ALL UTILITIES AND SERVICES.

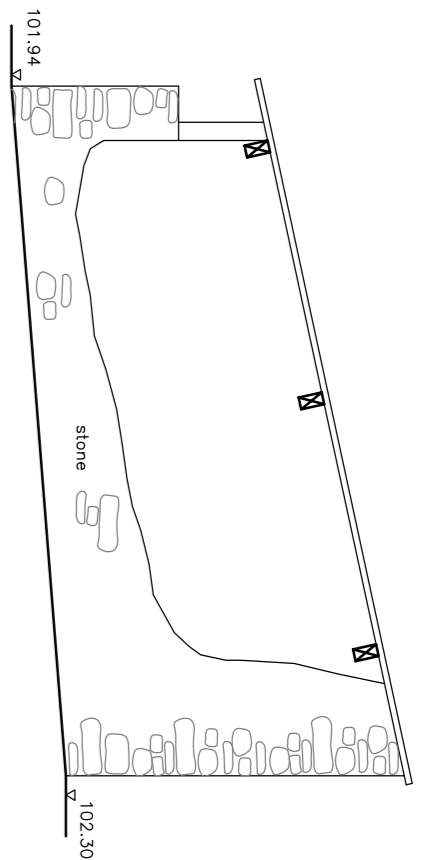


BARN B NORTH ELEVATION

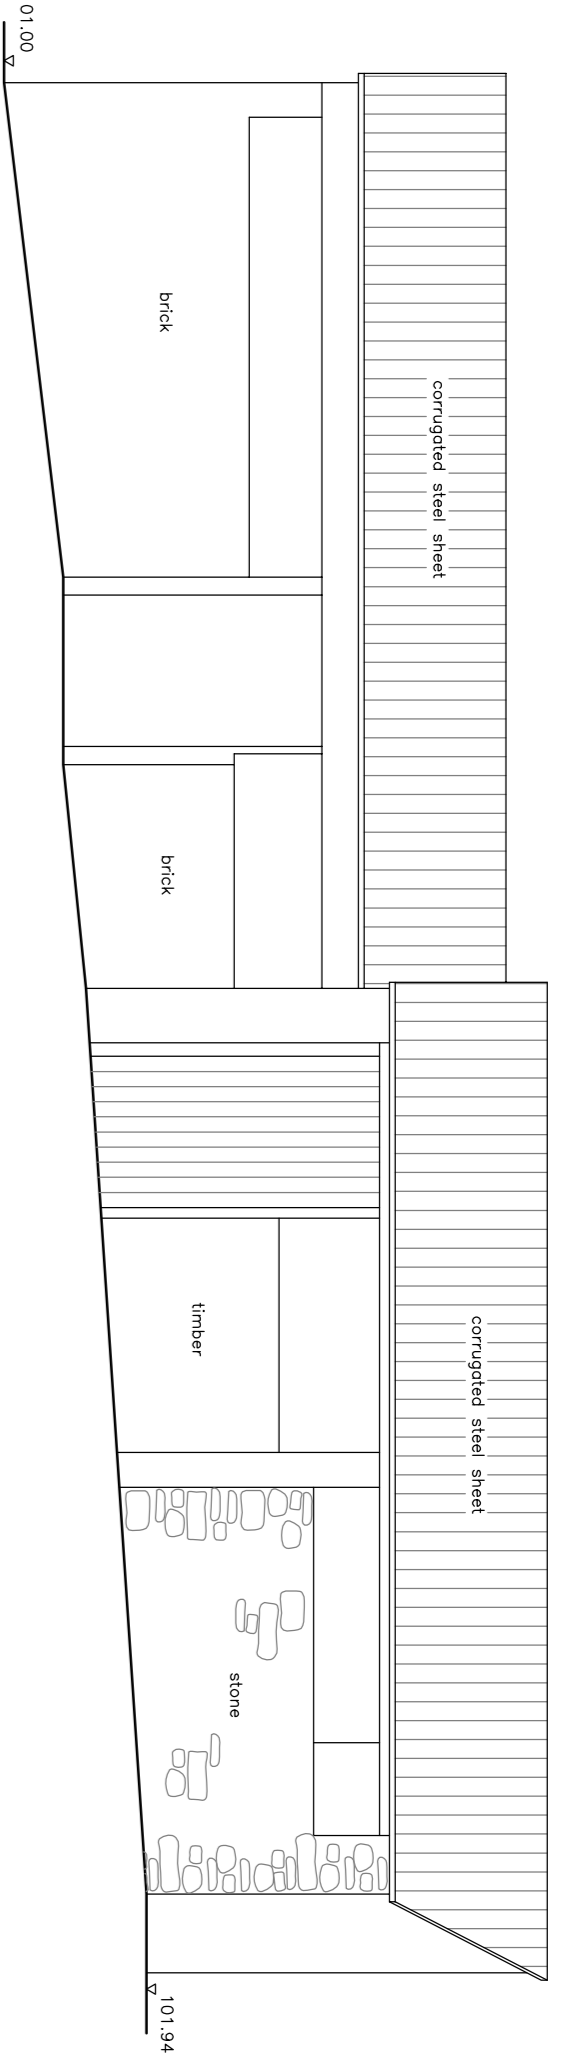


BARN B EAST ELEVATION

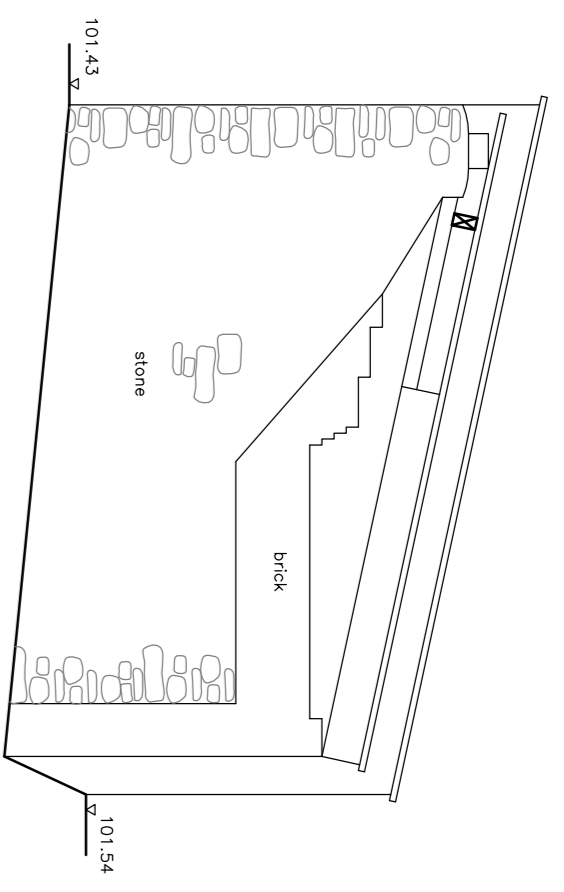


BARN B SOUTH ELEVATION

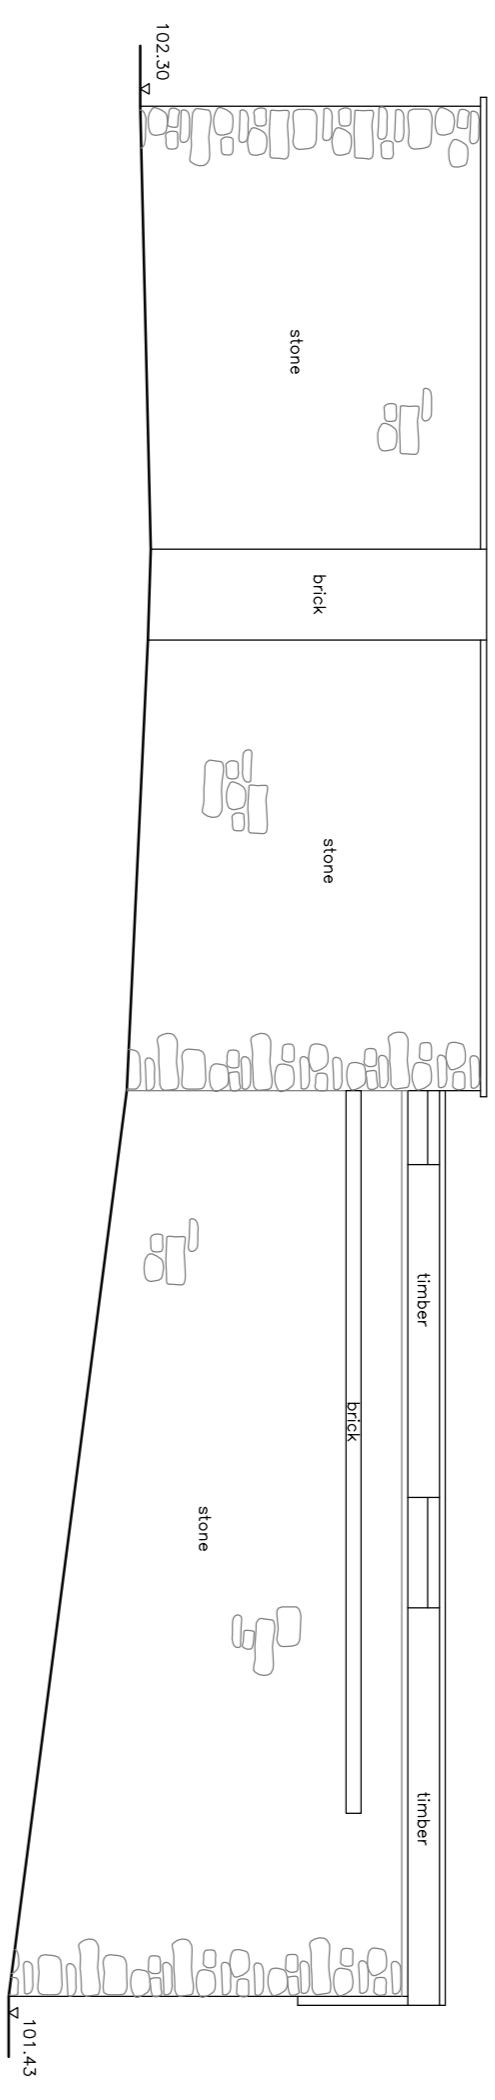


BARN B WEST ELEVATION

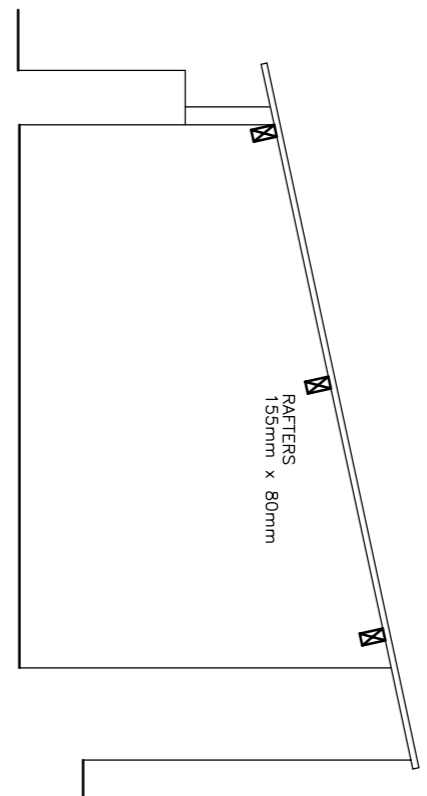


BARN B SECTION A-A

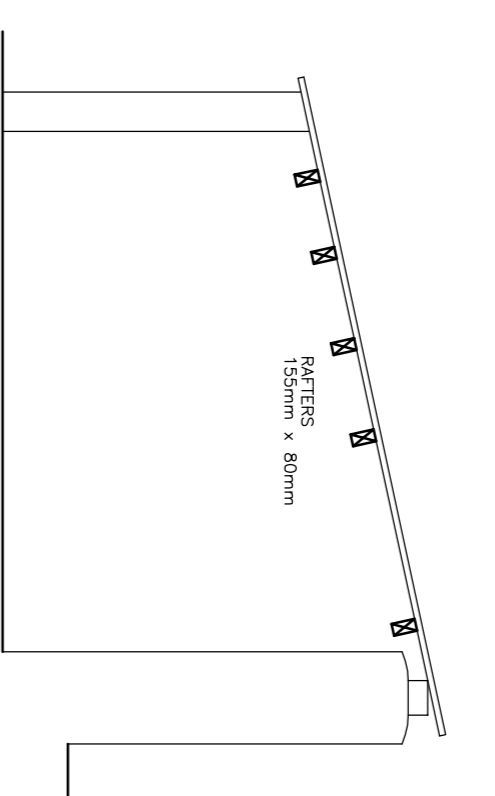


BARN B SECTION B-B

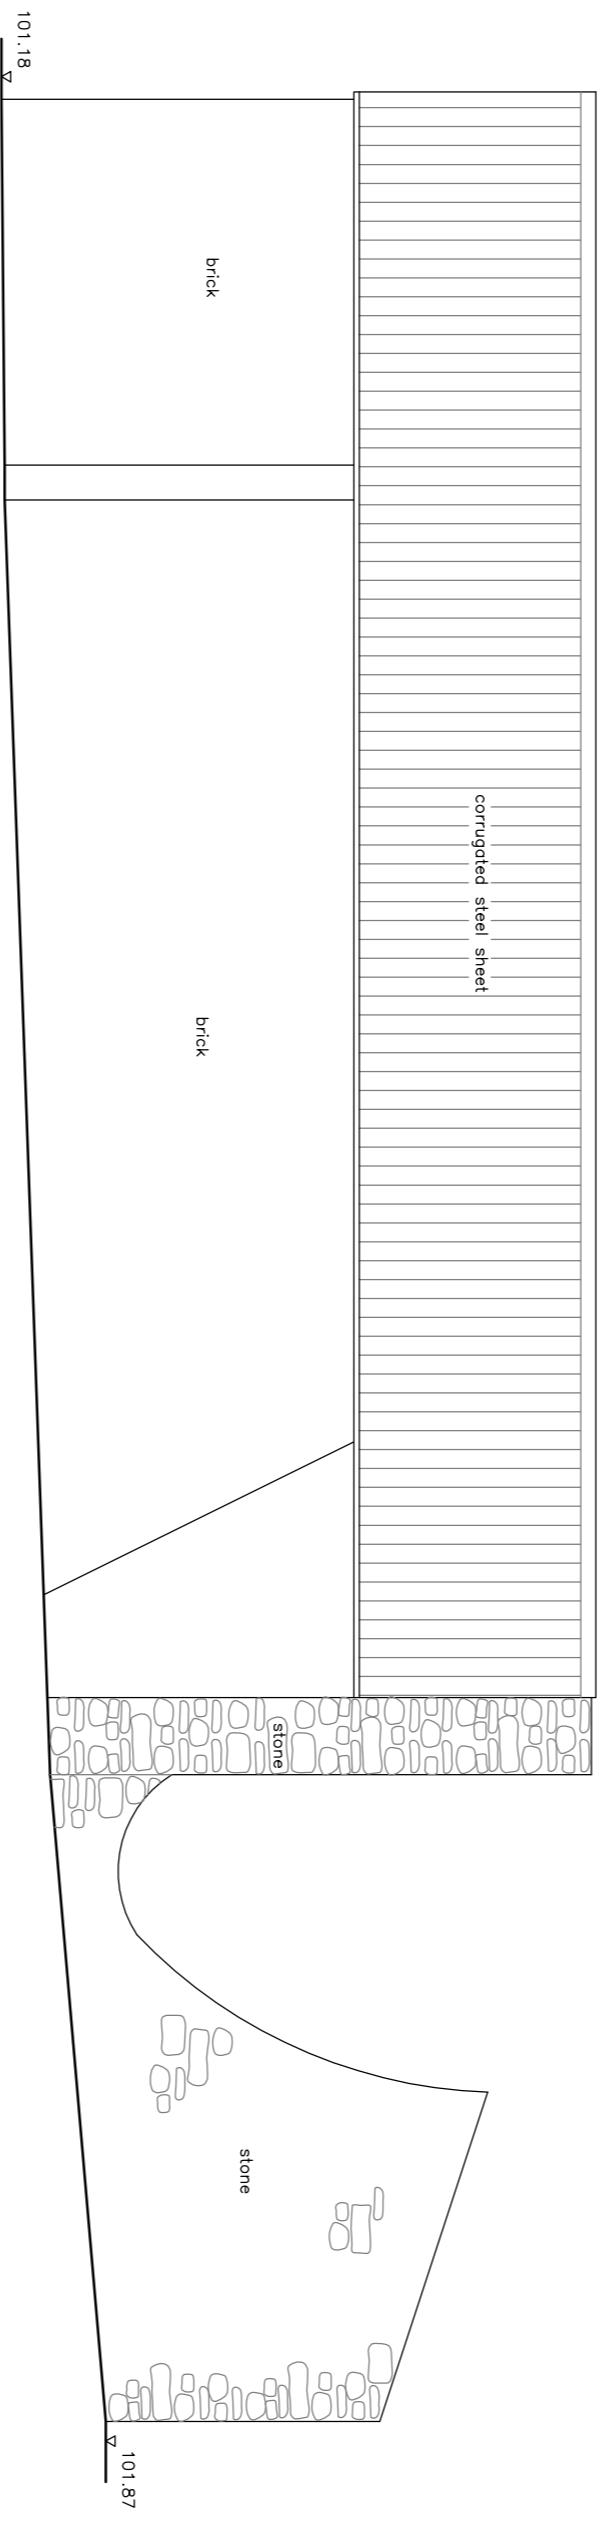


BARN C NORTH ELEVATION

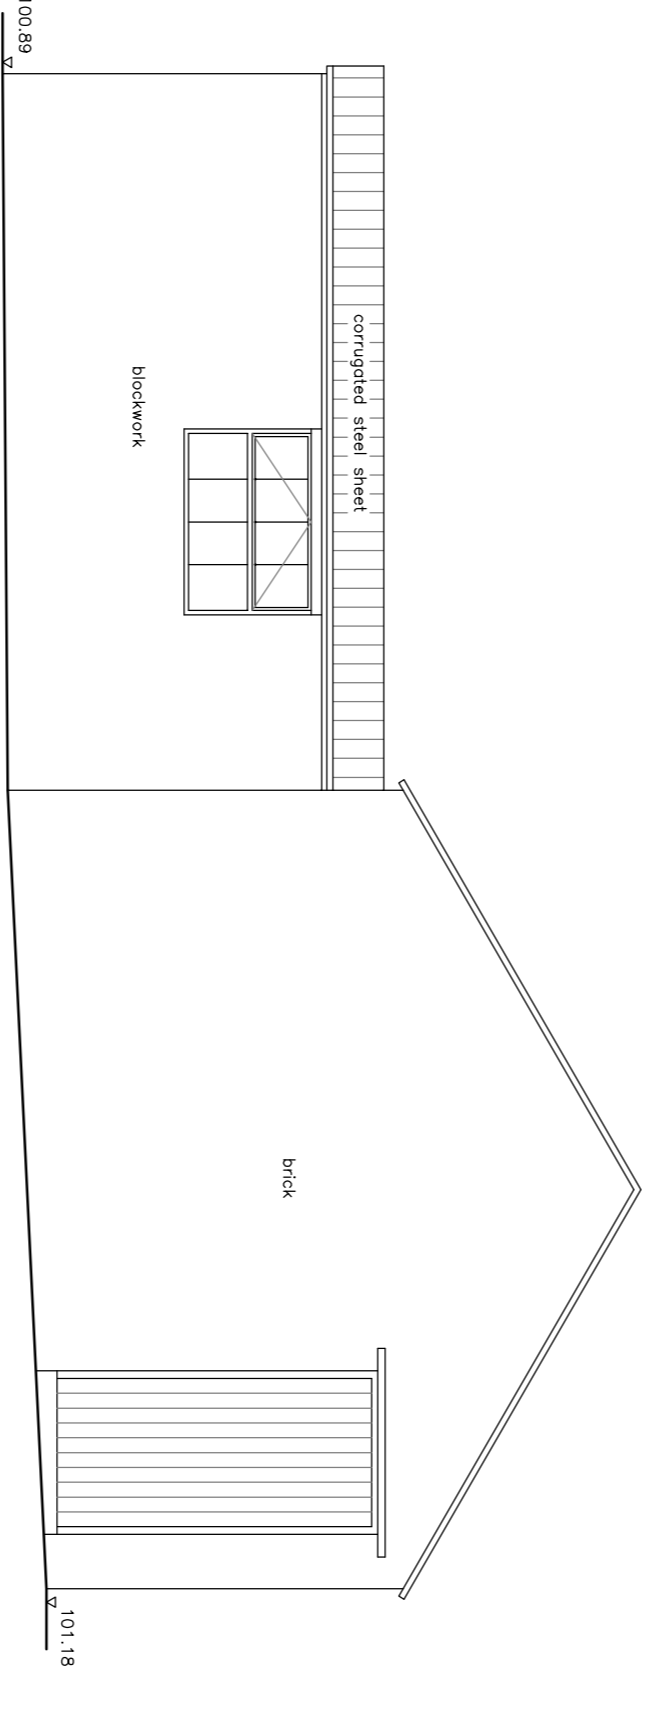


BARN C EAST ELEVATION

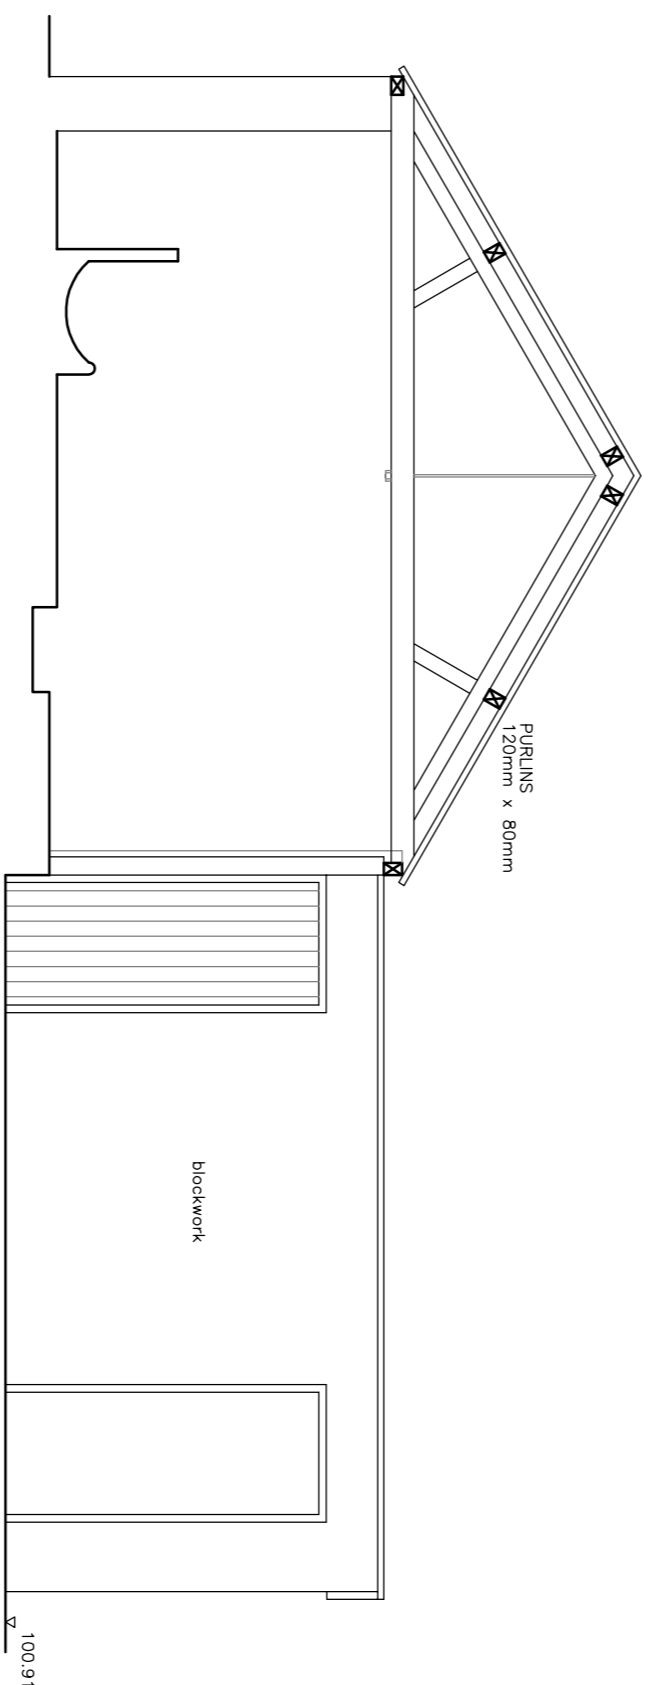

BARN C SECTION A-A

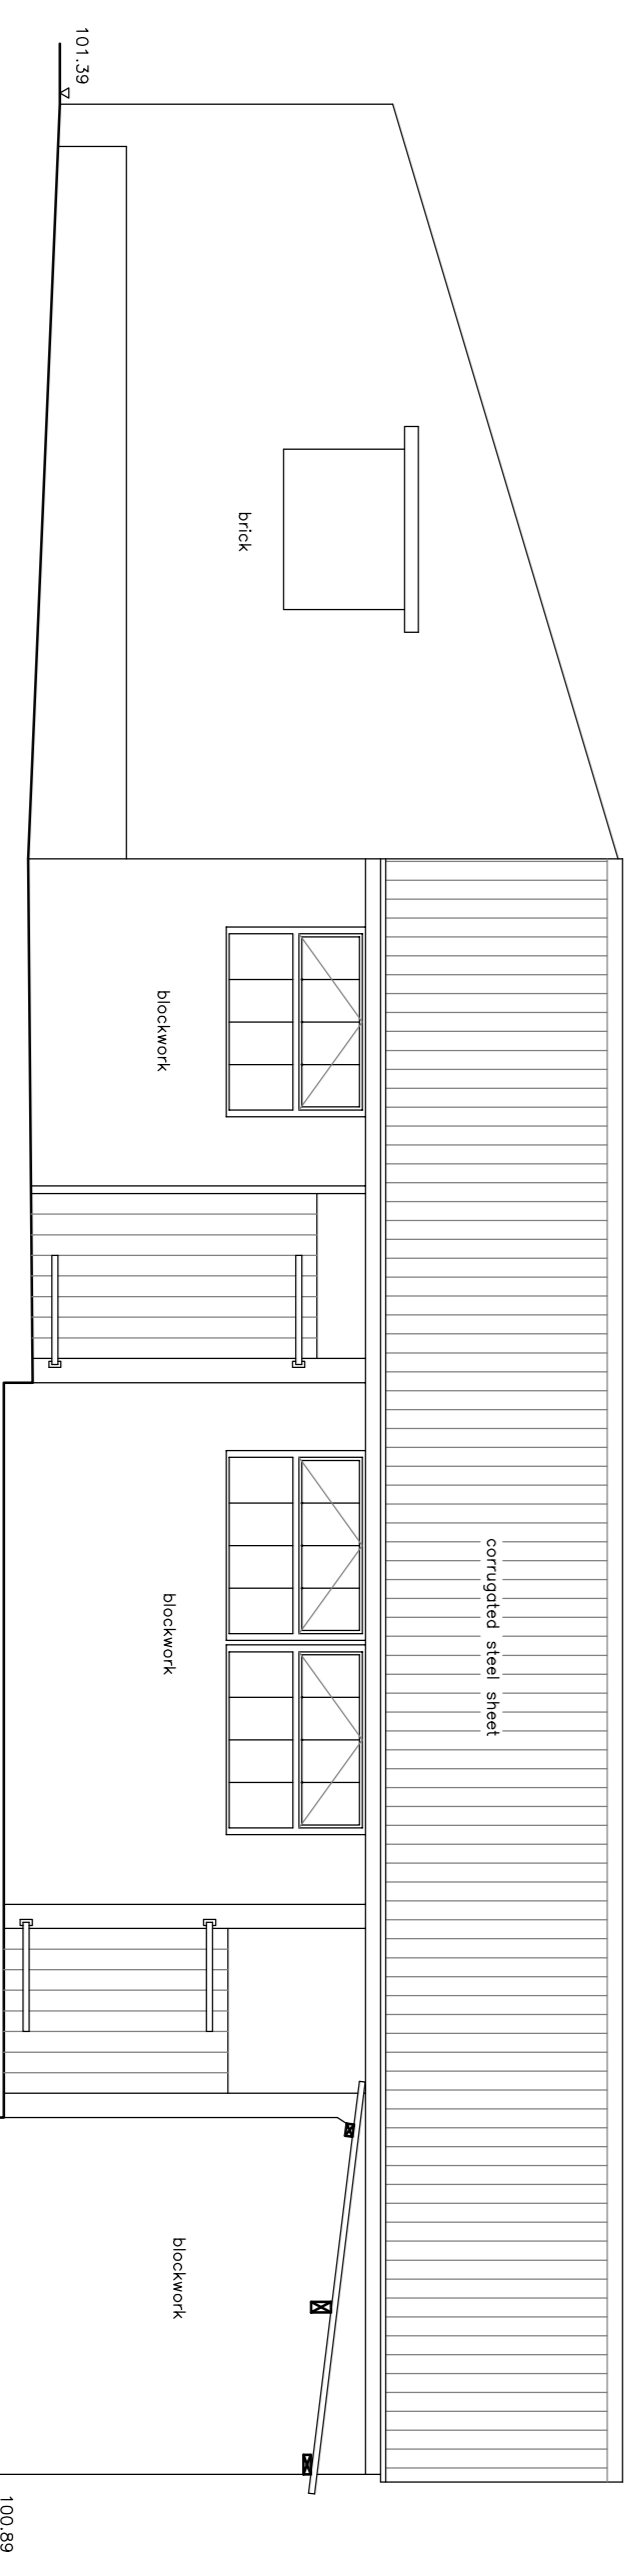

BARN C SOUTH ELEVATION

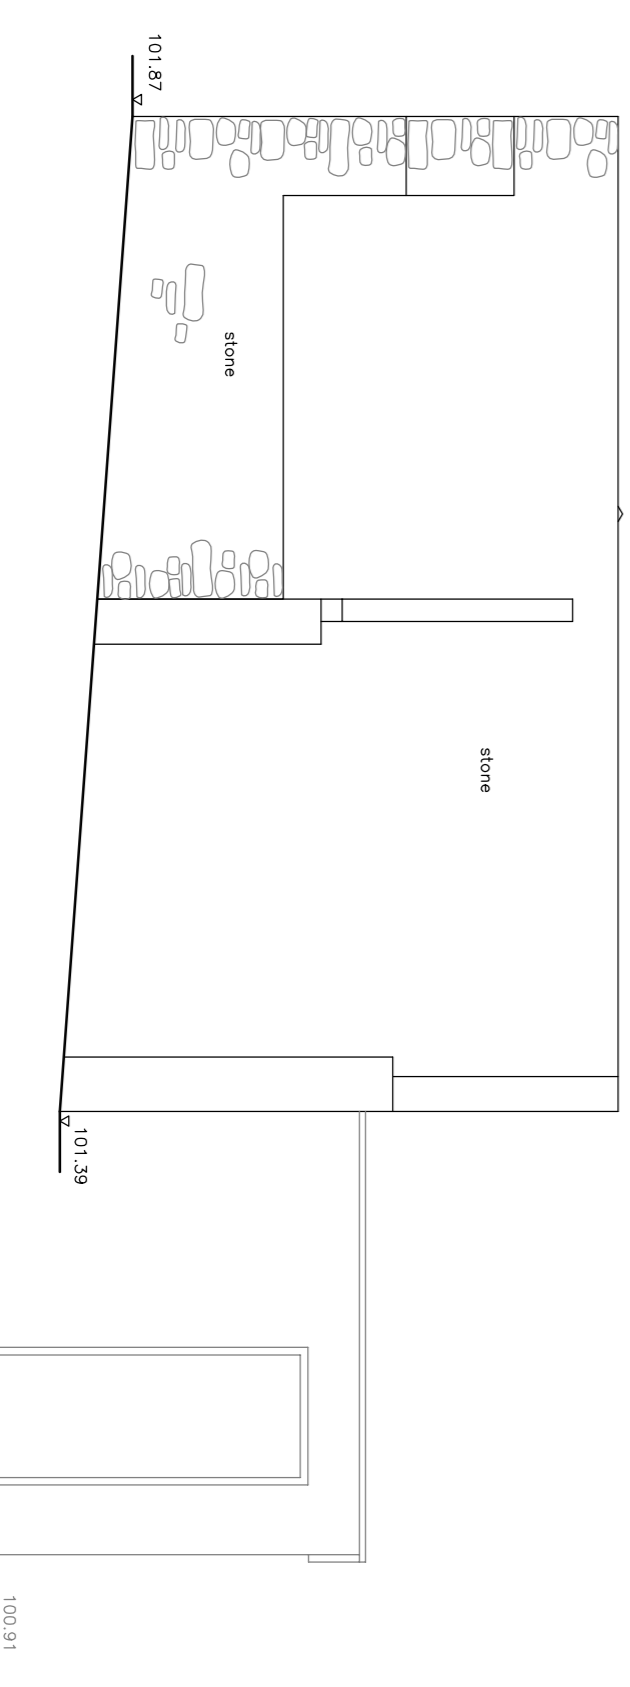

BARN C WEST ELEVATION

REVISION	DATE

PROJECT:  
Cockwell Farm  
Great Bourton

CLIENT:  
Ms Louise Bywater

DATE:  
130 @ A11  
MAY 2015

DRAWN:  
Sam Butler

DATE:  
MAY 2015

CREATED:

3561/07



Roger Coy Partnership  
Architects, Surveyors, Planning Consultants

101, 102, 103,200