




THIS DRAWING IS A PRELIMINARY DESIGN AND SHOULD NOT BE USED FOR CONSTRUCTION OR ANY OTHER PURPOSE WITHOUT THE WRITTEN CONSENT OF THE ARCHITECTS.
 THE CONTRACTOR IS RESPONSIBLE FOR OBTAINING ALL NECESSARY PERMITS AND APPROVALS FROM THE LOCAL AUTHORITY AND FOR OBTAINING THE LOCATION OF ALL UTILITIES AND SERVICES.
 THE ARCHITECTS ACCEPT NO LIABILITY FOR ANY DAMAGE TO PERSONS OR PROPERTY ARISING FROM THE USE OF THIS DRAWING.

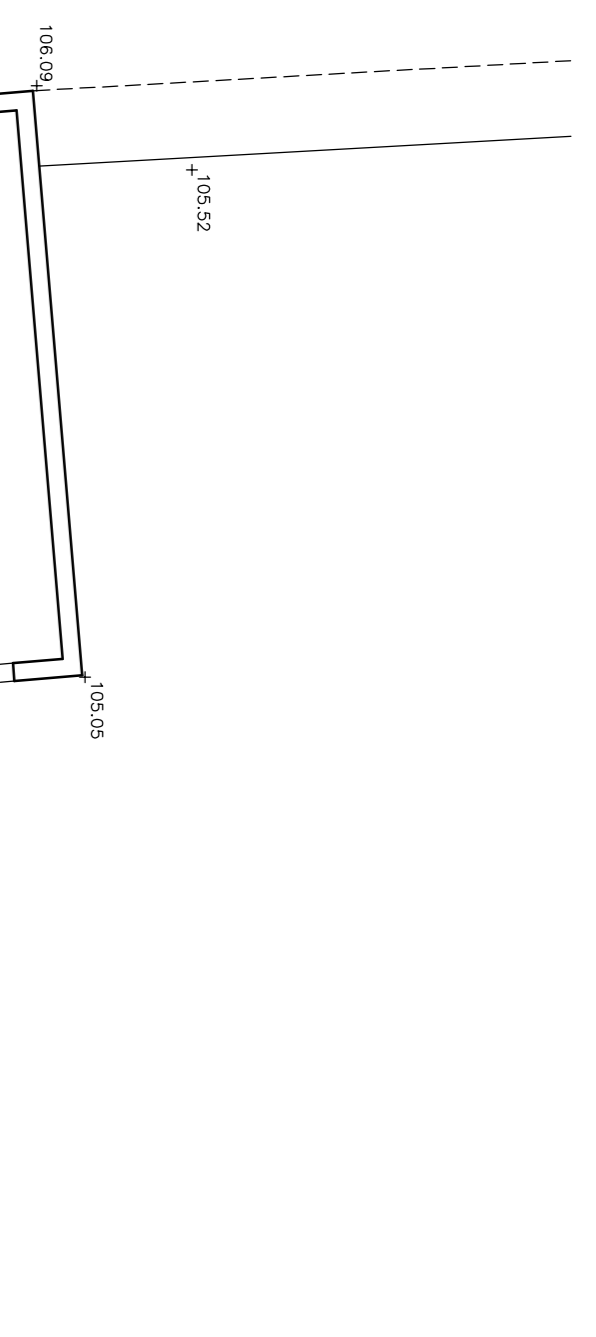


BARN E FLOORPLAN

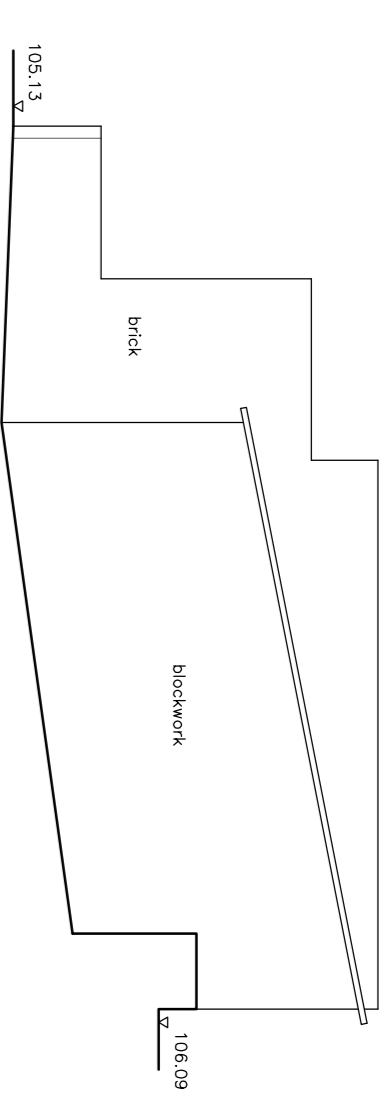


NORTH ELEVATION

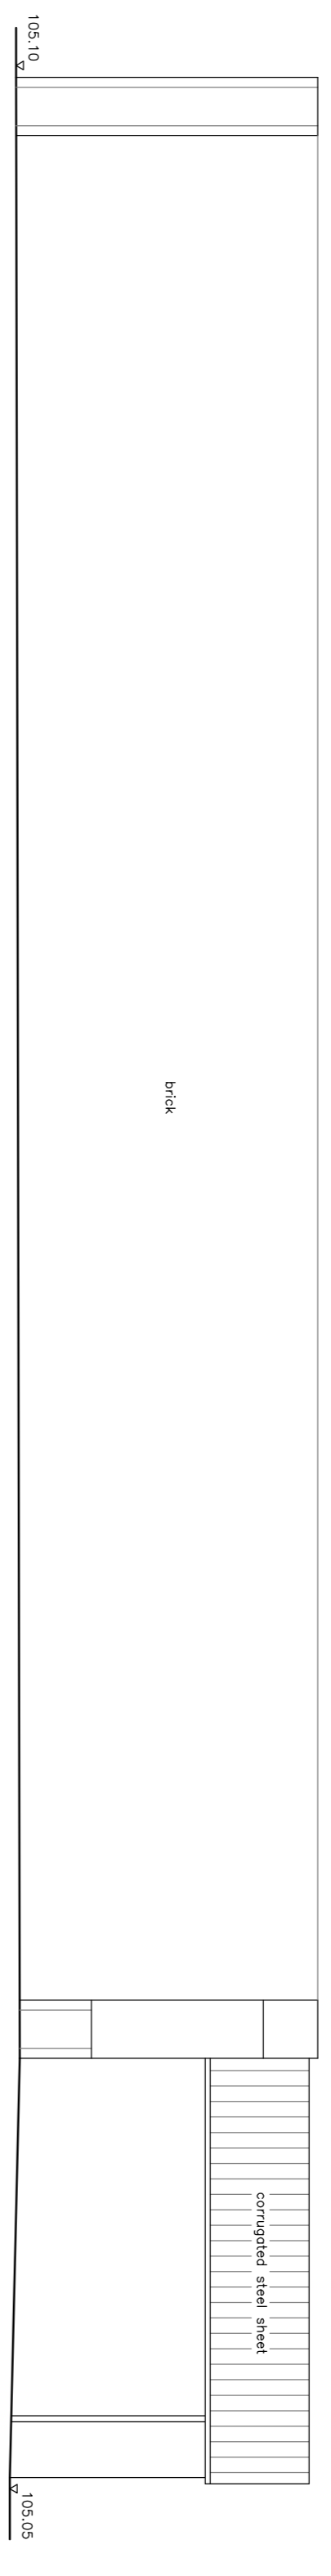

EAST ELEVATION

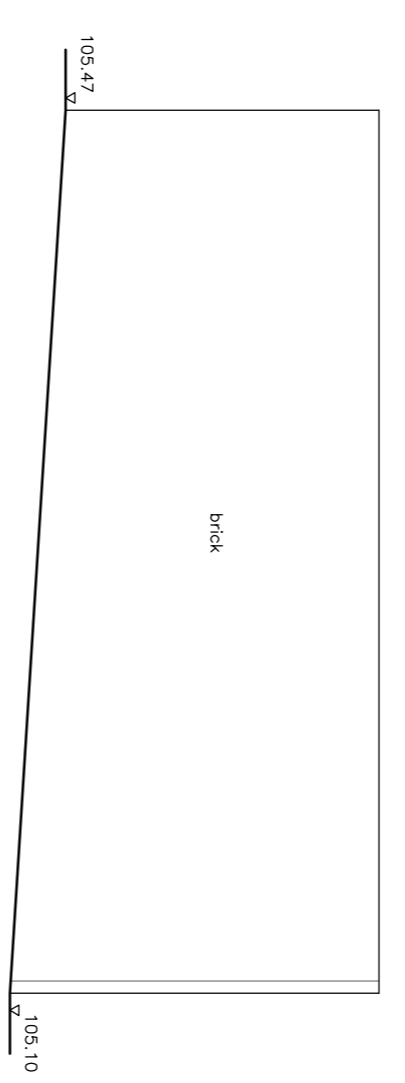

SOUTH ELEVATION

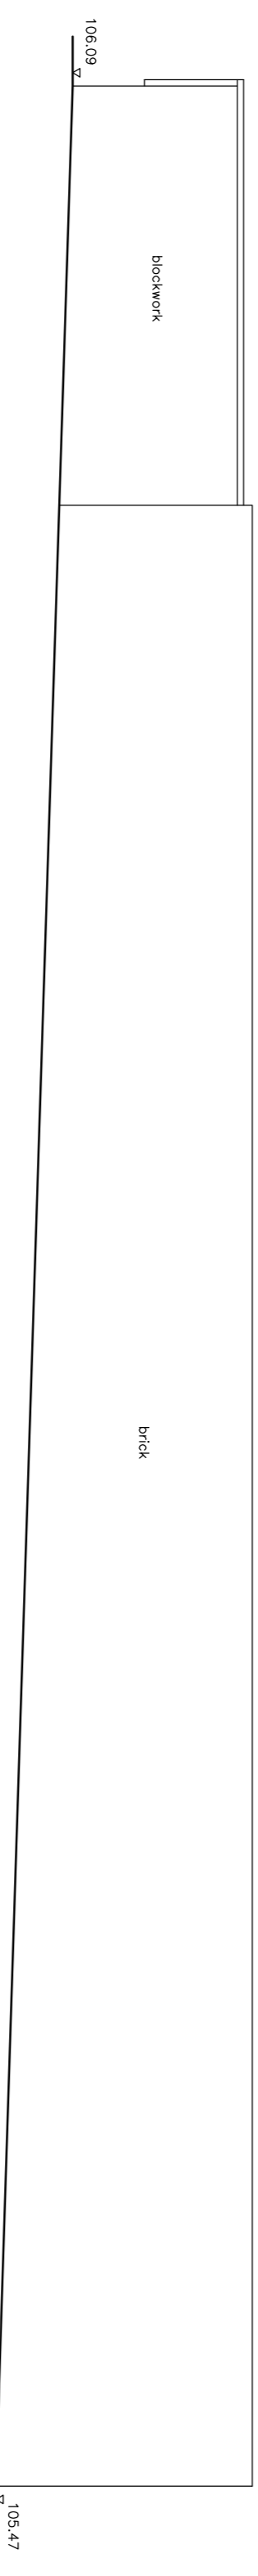

WEST ELEVATION

REVISION DATE

PROJECT: Cockwell Farm
 CLIENT: Great Bourton
 ARCHITECT: Ms Louise Bywater

DRAWING NUMBER: 3561/05

DATE: 130 @ ALL
 DRAWN: Sam Butler
 CHECKED: May 2015



Roger Coy Partnership
 Architects, Surveyors, Planning Consultants

Stratford-on-Avon
 100, High Street
 Stratford-on-Avon, Warwickshire, CV35 9EF
 T: 01217 262655 F: 01217 262653
 enquiries@rogercoy.co.uk
 Roger Coy Partnership Ltd Reg No 5569981