

WILLMOTT DIXON HOUSING
REVIEWED




PRELIMINARY	STATUS
FOR COMMENT	A
FOR CONSTRUCTION	B
SIGNED	C

notes


- The contractor is responsible for checking dimensions, tolerances and references. Any discrepancy to be verified with the Architect before proceeding with the works.
- Where an item is covered by different scales the larger scale drawing is to be worked to.
- Do not scale drawing. Figured dimensions to be worked to in all cases.

CDM Regulations 2007

ALL current drawings and specifications for the project must be read in conjunction with the Designer's Hazard and Environmental Assessment Record.

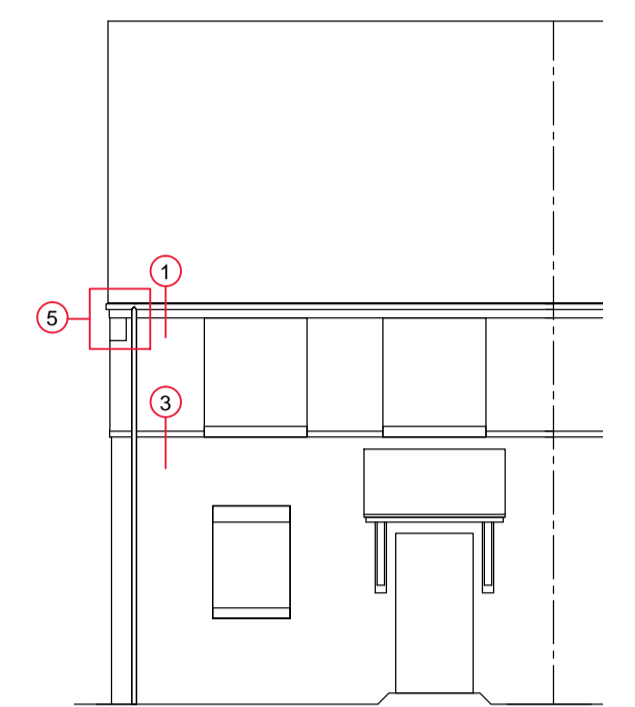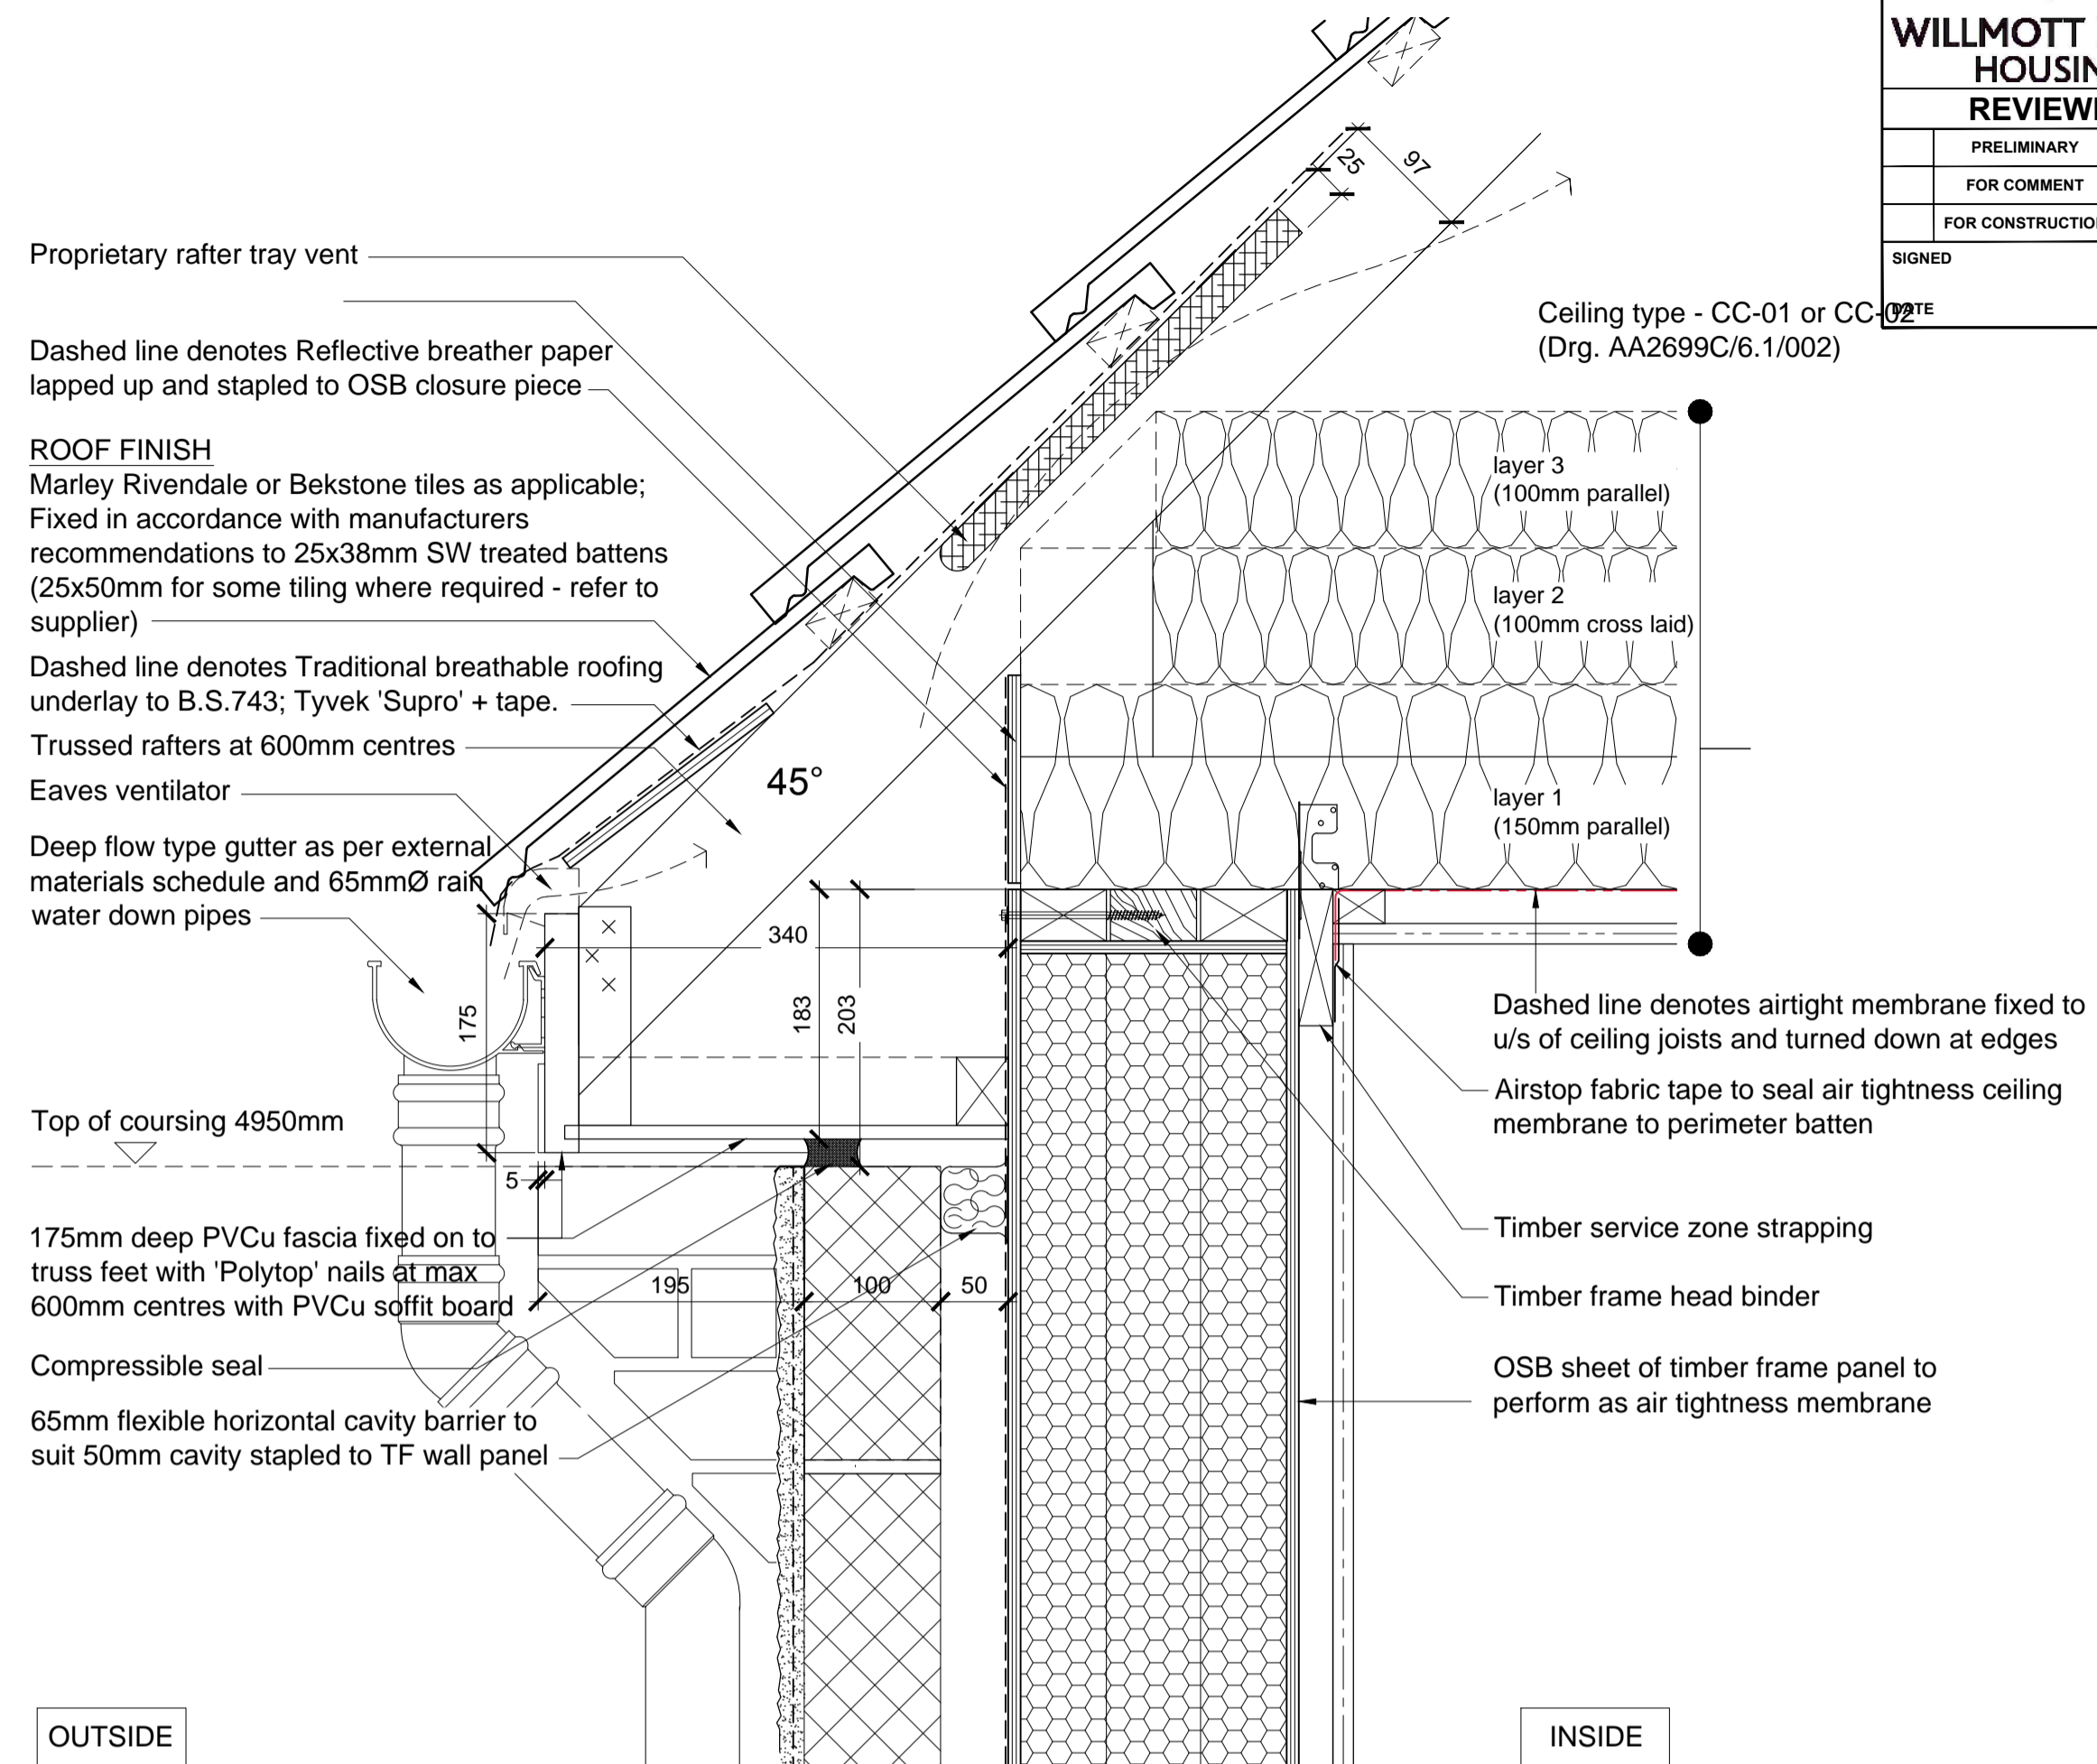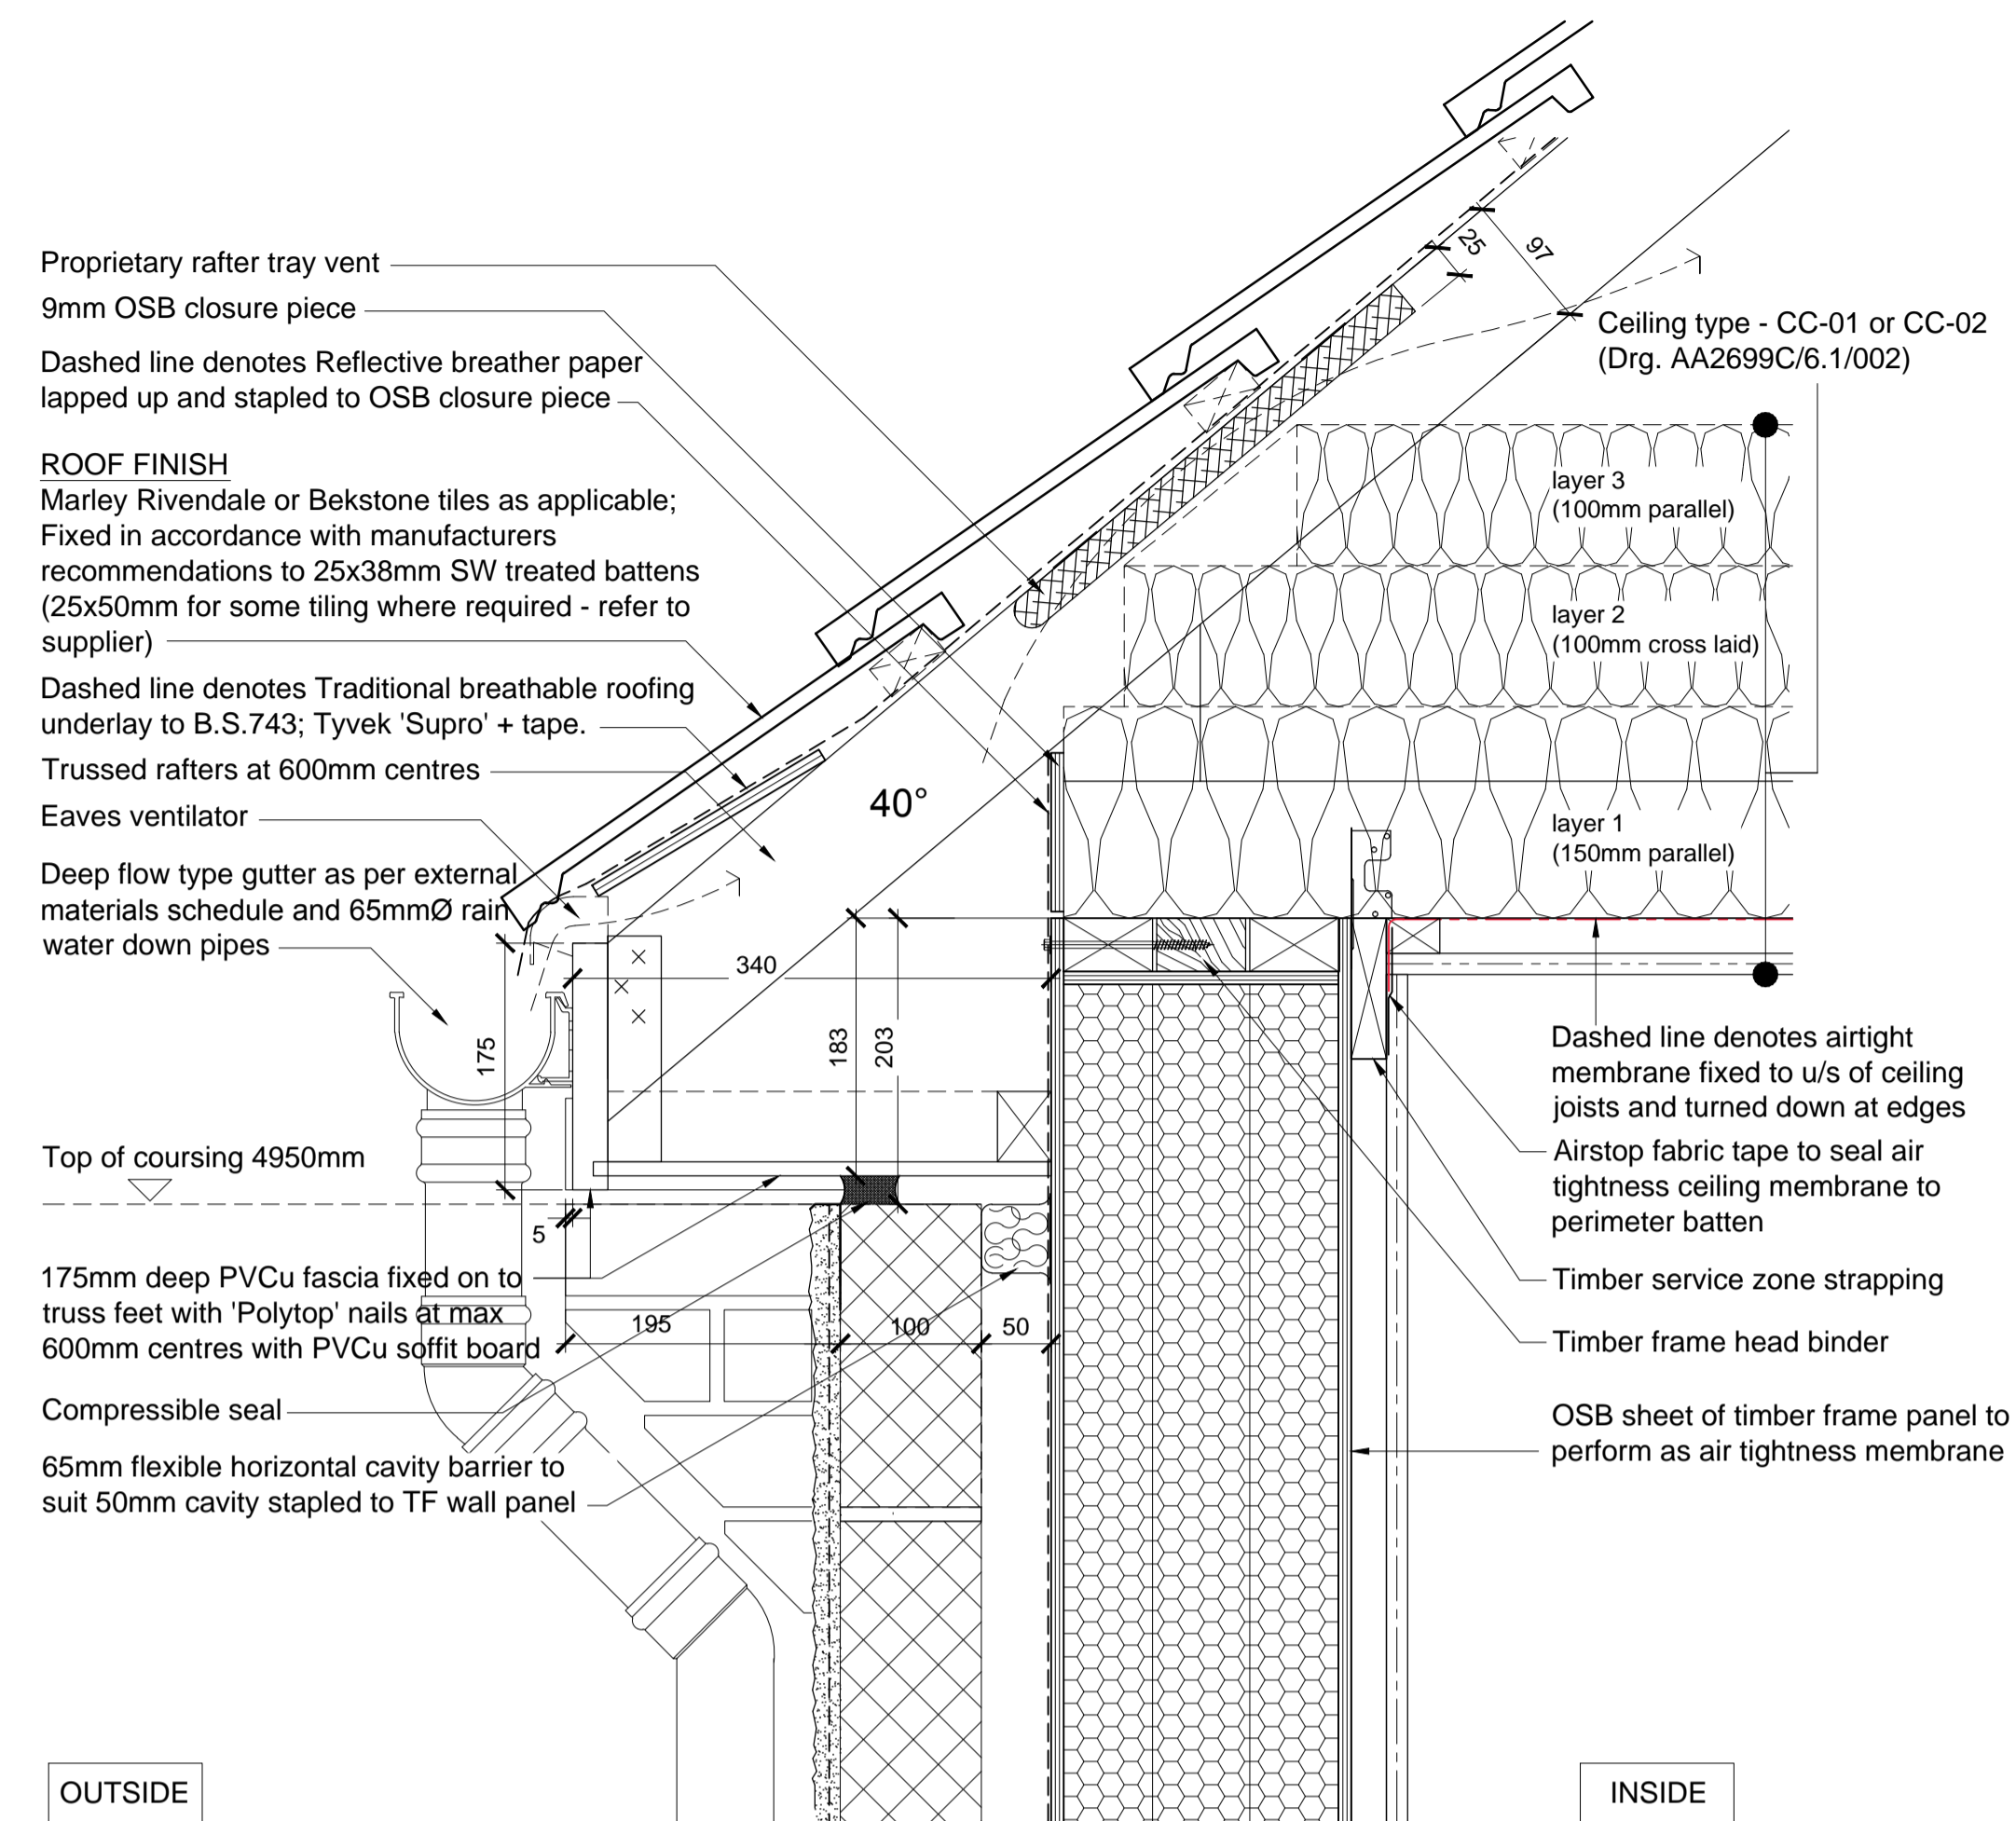


KEY ELEVATION
TYPE - 1

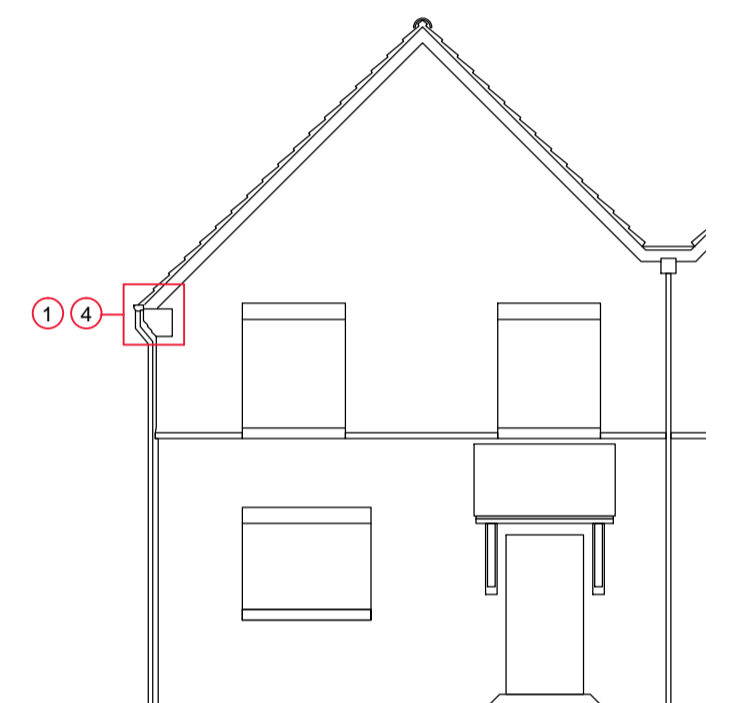


KEY ELEVATION
TYPE - 1

01 Eave Section Detail 1
Type 1 - Brickwork / Render


02 Eave Section Detail 2
Type 1 - Brickwork / Render

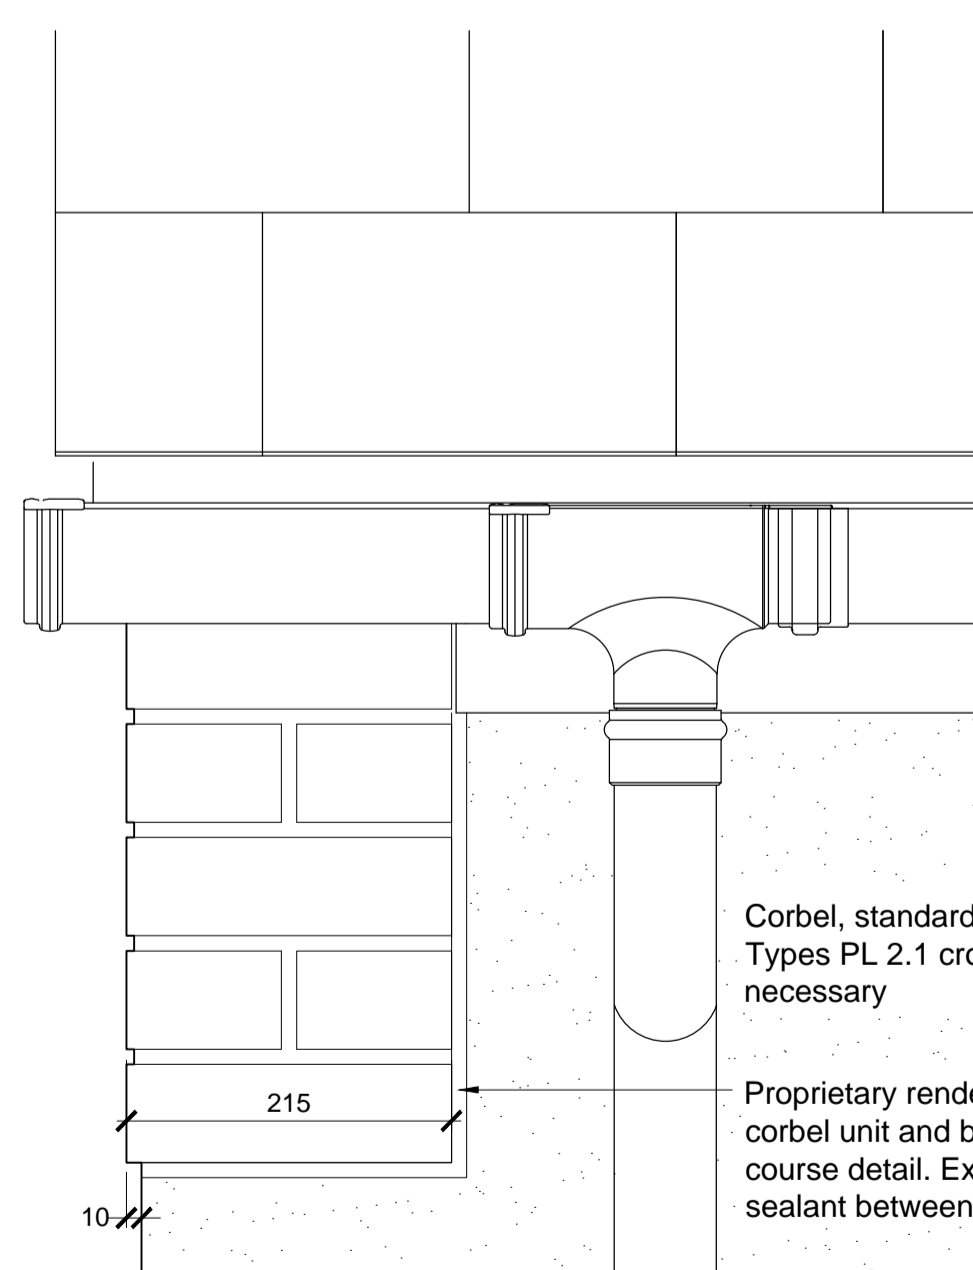

05 Corbel Detail
Front elevation

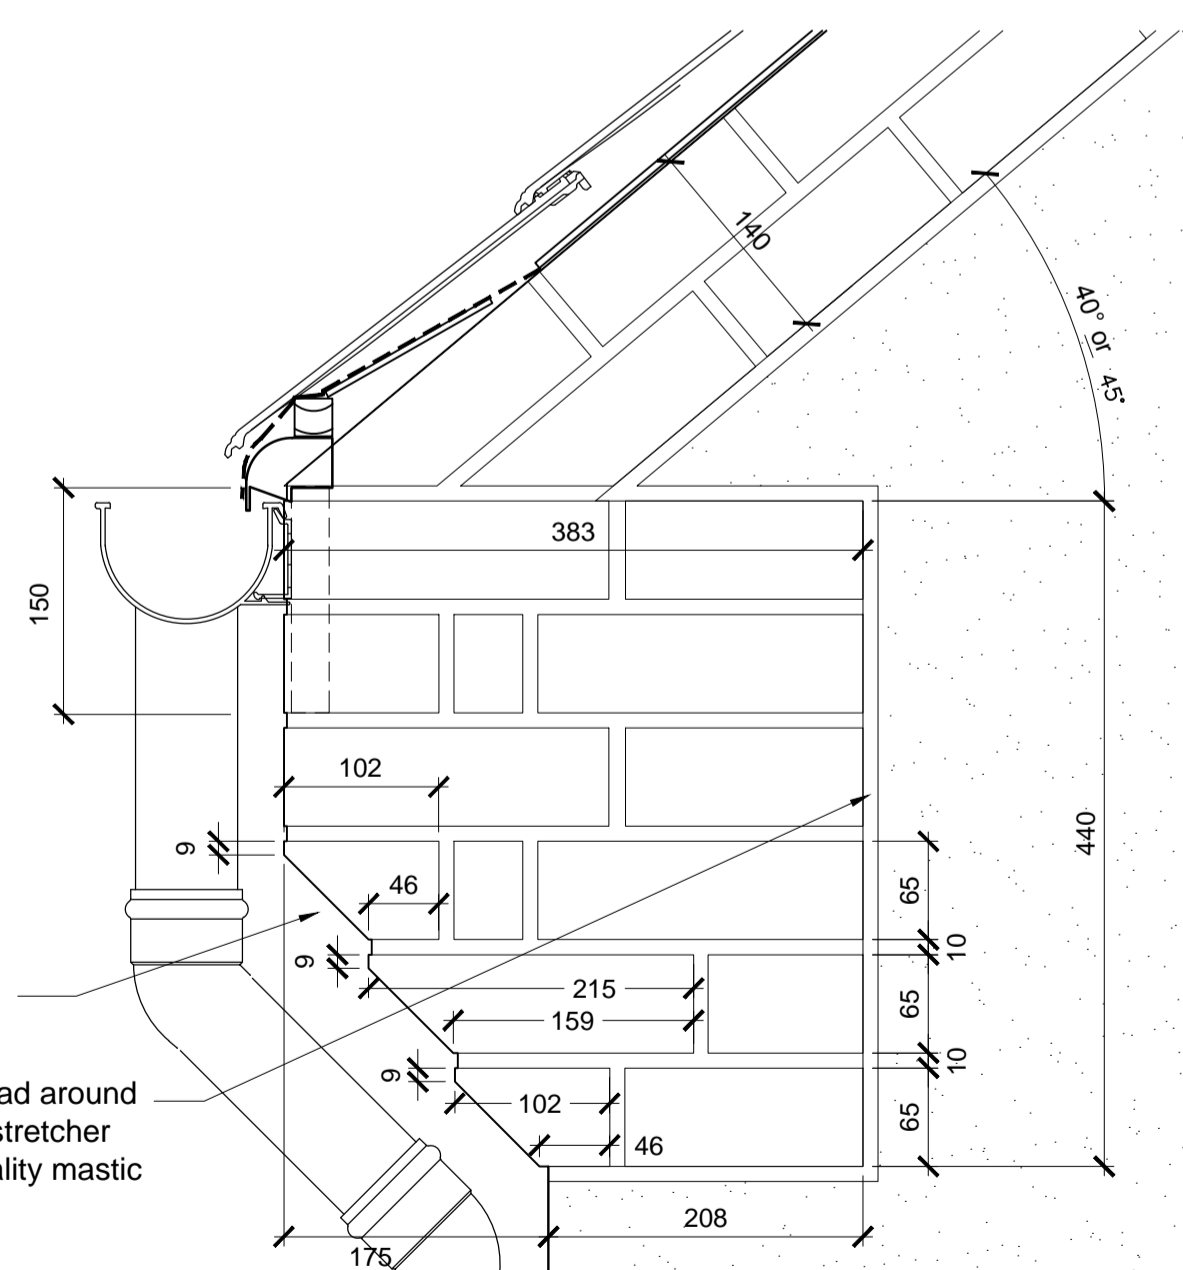

04 Corbel Detail
Side elevation

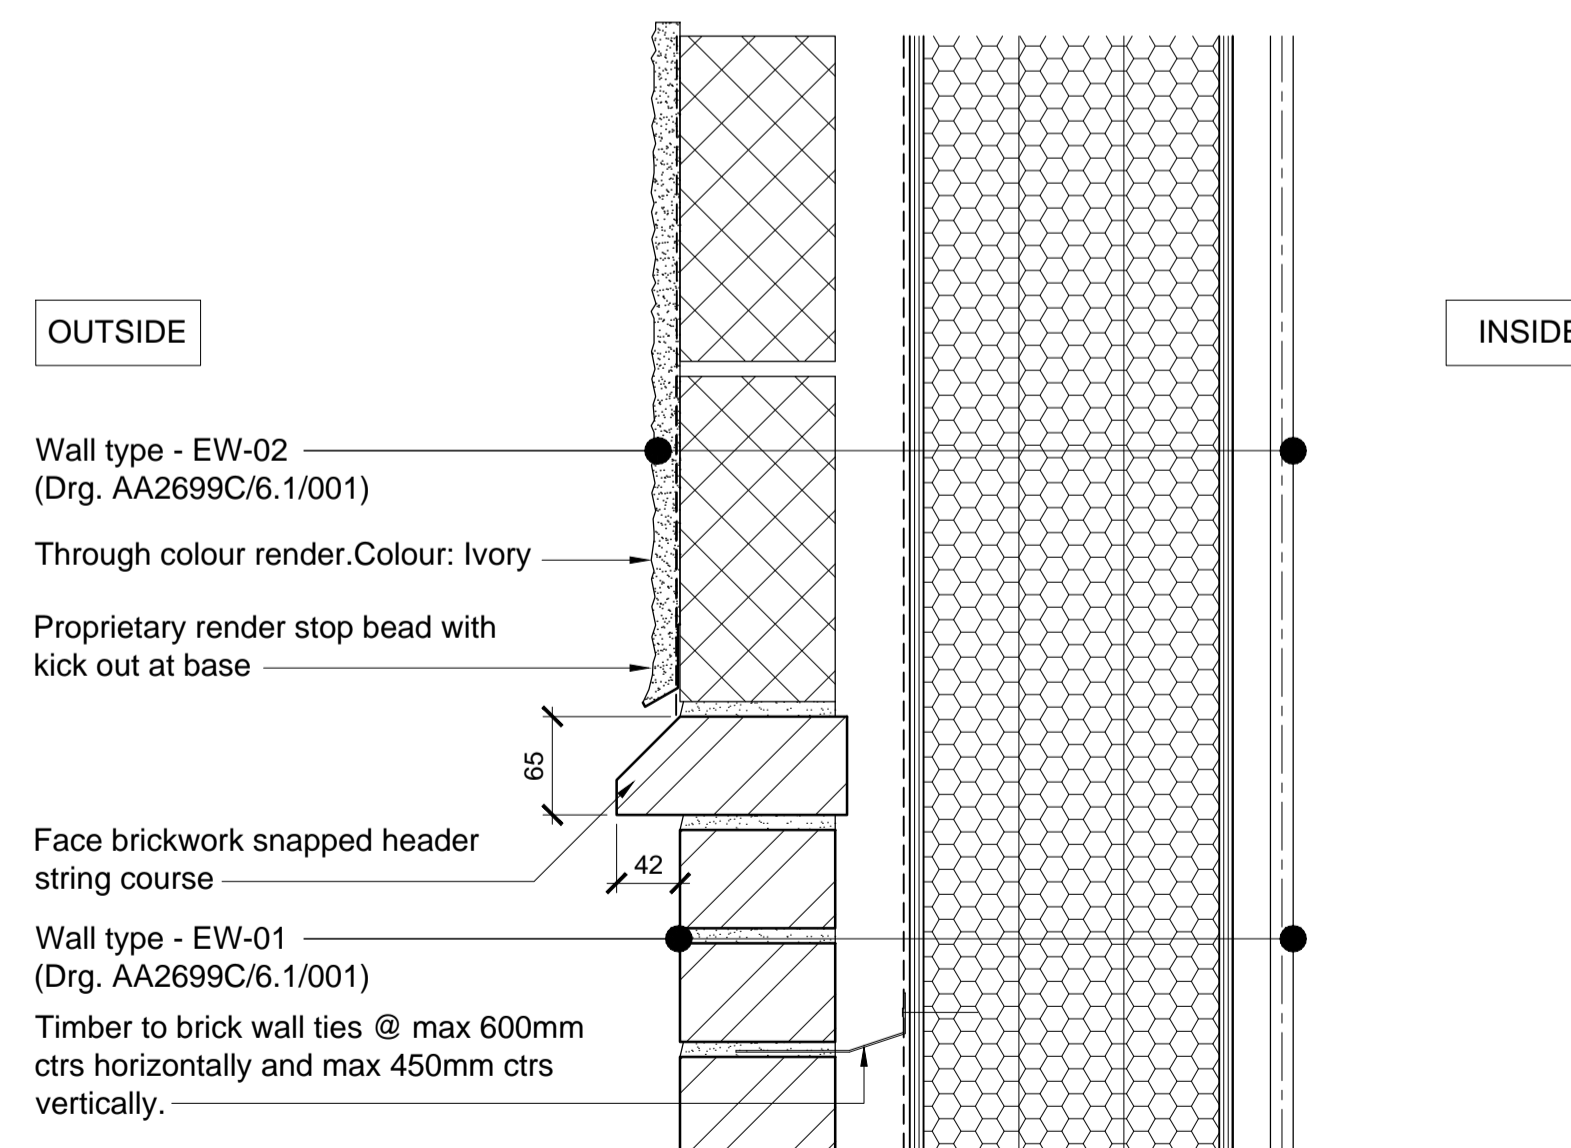

03 Snapped Header String Course
Type 1 - Brickwork / Render

22-12-2014 B Amended to WDH comments; cl/ rs
 15-01-2014 A Details updated; JW/ MDB
 09-12-2013 - First issue; JW/ MDB

date	rev	revision/author/checker
------	-----	-------------------------

purpose of issue
CONSTRUCTION

project
**BICESTER ECO TOWN
EXEMPLAR SITE**

drawing
**DETAILS
TYPE 1 DWELLINGS
[Brickwork / Render] Sheet 6**

drawing no AA2699C 6.1 045	rev B
drawn TL	checked MDB
scale @ A1 1:5	date Nov 2013

PRP Architects ©
 10 Lindsey Street
 London
 EC1A 9HP

T +44 (0)20 7653 1200
 F +44 (0)20 7653 1201
 ion.prp@prparchitects.co.uk