





01 Bunglowlow Green Roof Plan
 Type 8 - Bekstone / Render Scale 1:20

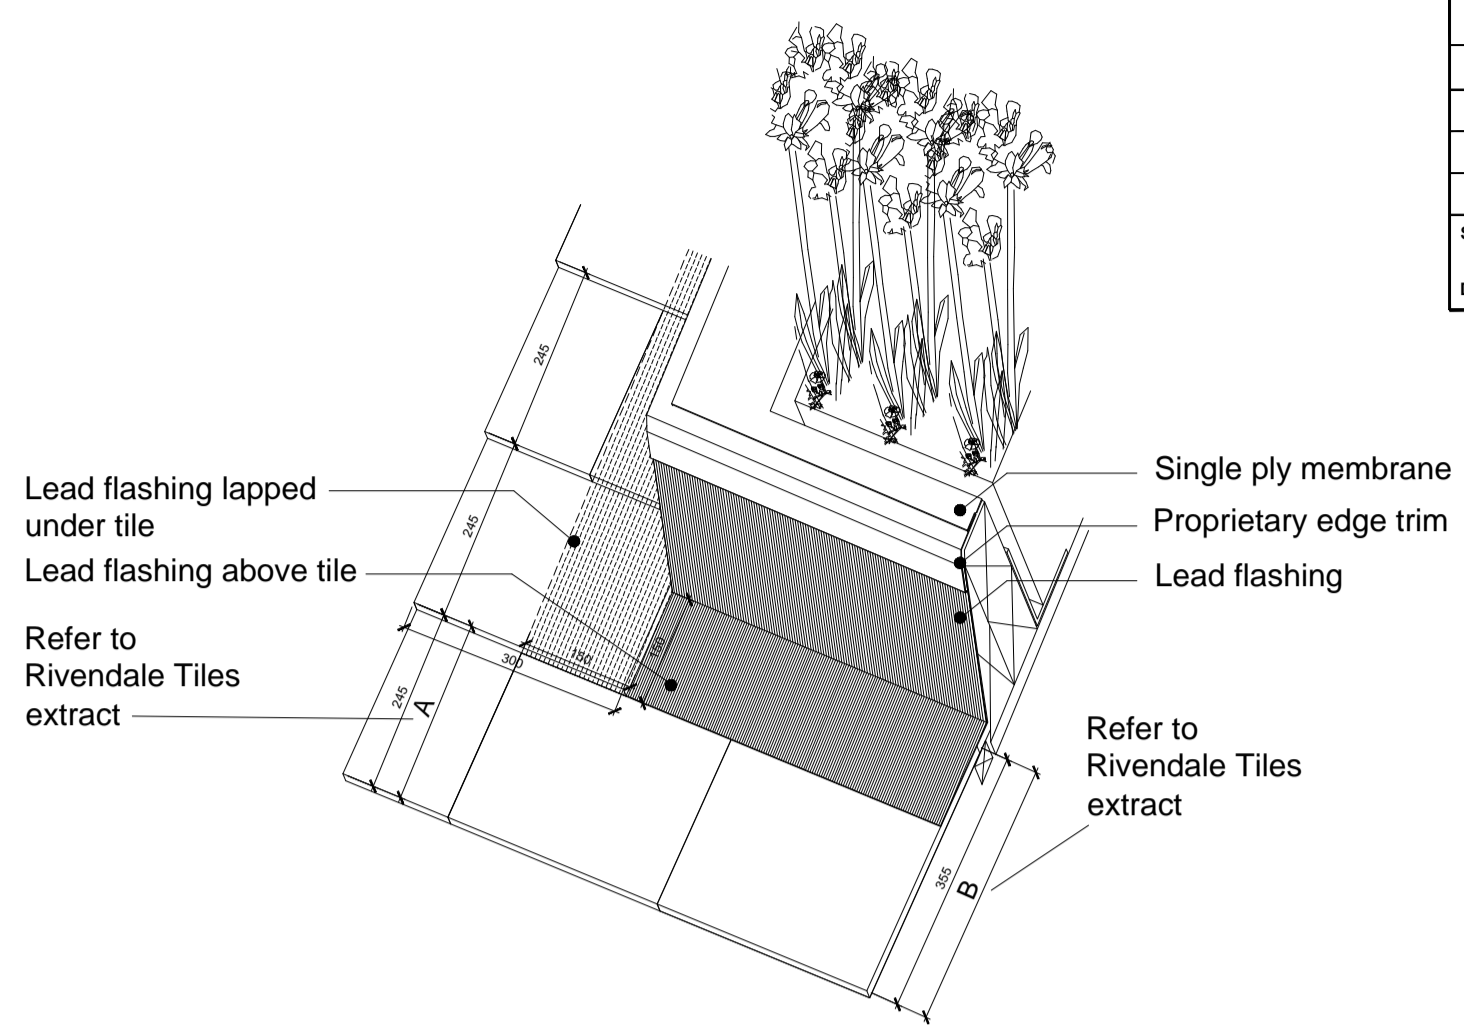


02 Bunglowlow Green Roof Axo to indicate lead flashing / tile condition
 Type 8 - Bekstone / Render Scale 1:10

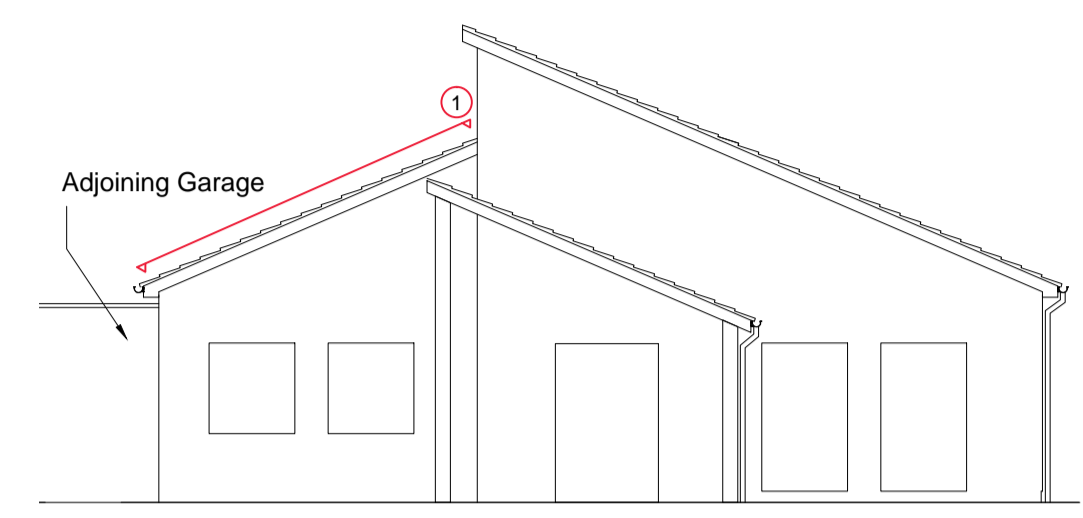

KEY ELEVATION TYPE - 8

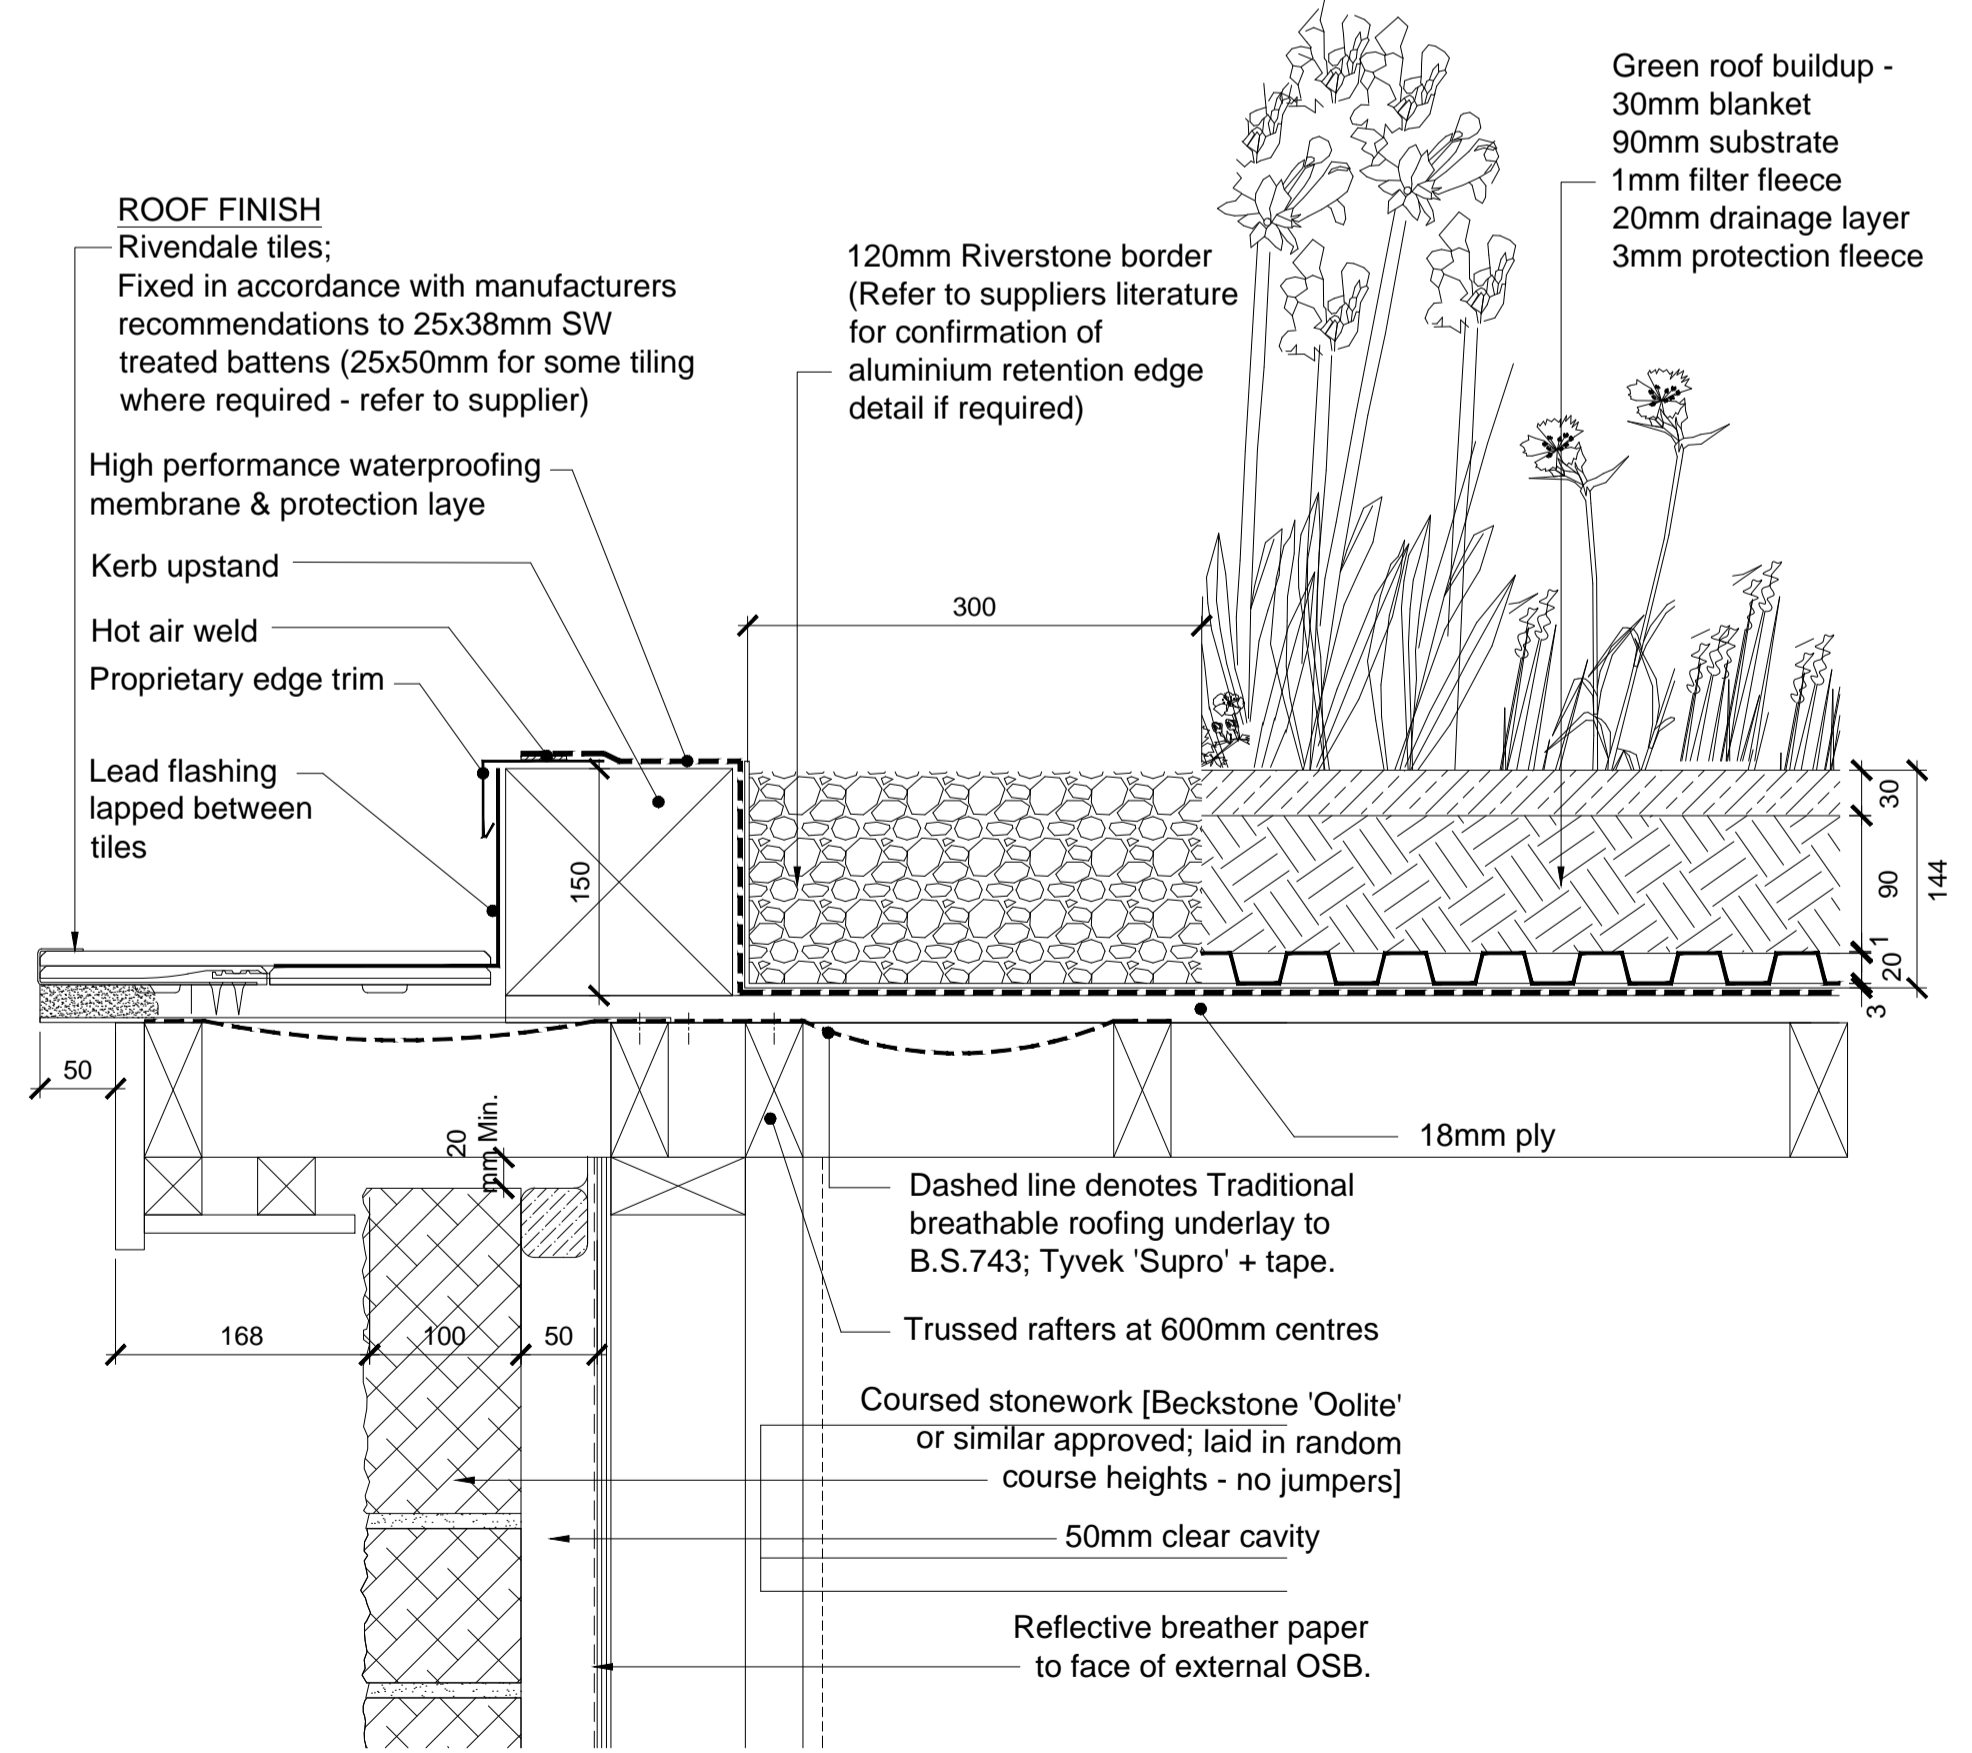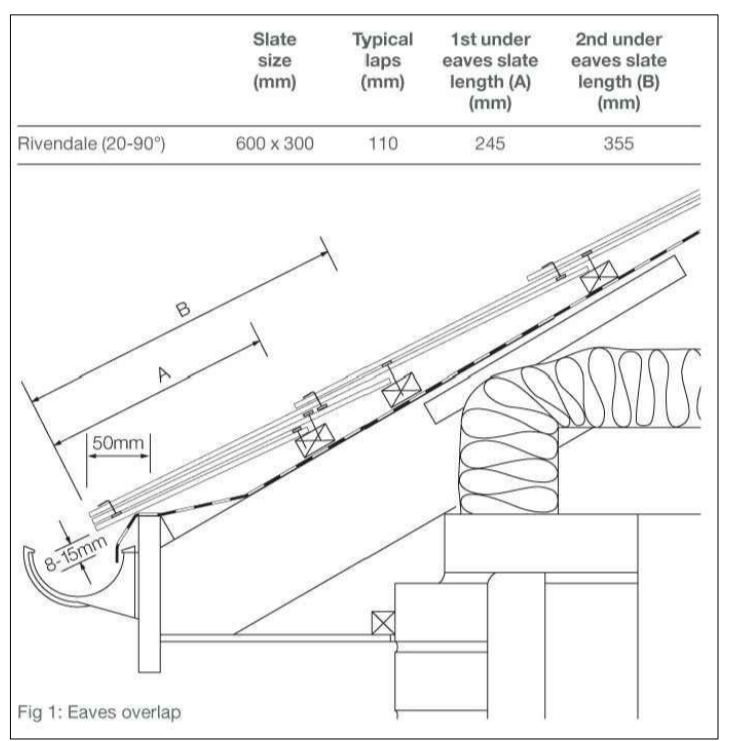

03 Bunglowlow Green Roof Verge Section Detail
 Type 8 - Bekstone / Render Scale 1:5

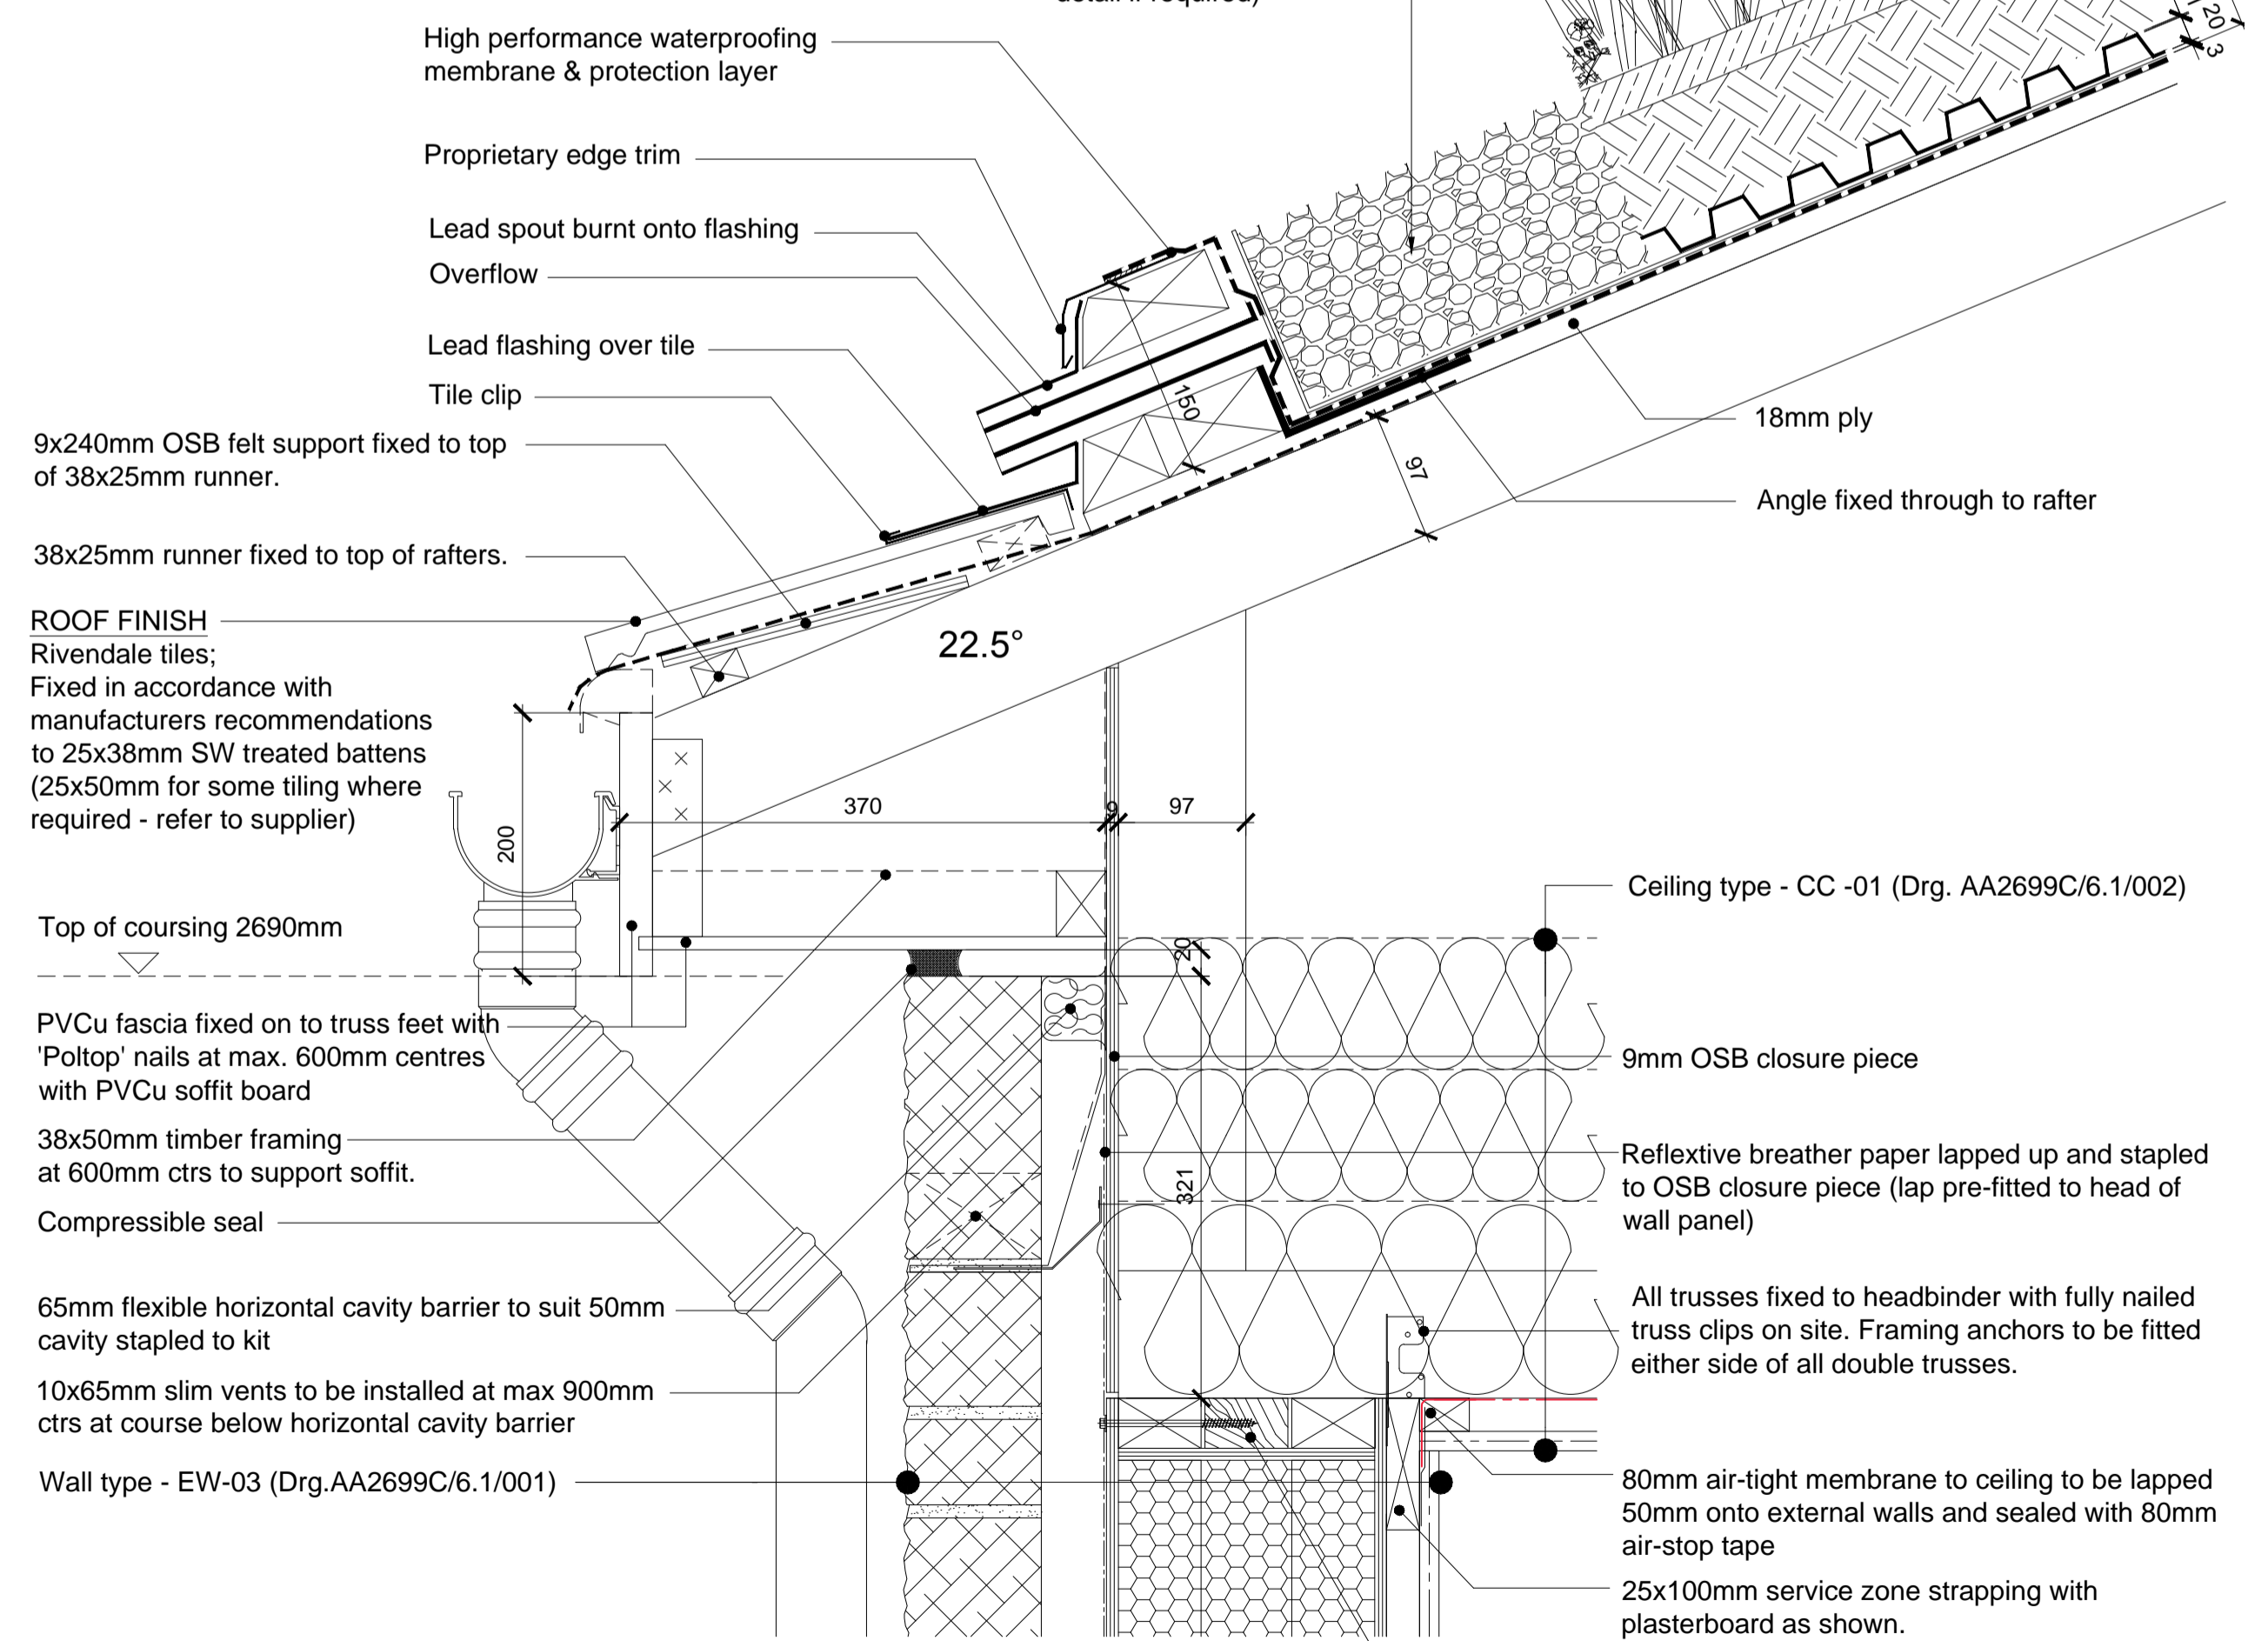

04 Bunglowlow Green Roof Eave Section Detail
 Type 8 - Bekstone / Render Scale 1:5

19-05-2015 A Green roof build-up amended to suit new supplier and WDH comments; CL/RS
 15-04-2015 - First issue; IM/CL

date	rev	revision/author/checker
------	-----	-------------------------

purpose of issue
CONSTRUCTION

project
BICESTER ECO TOWN EXEMPLAR SITE

drawing
DETAILS BUNGLOW GREEN ROOF [Bekstone / Render] Sheet 9

drawing no	rev
AA2699C 6.1 098	A
drawn IM	checked CL
scale @ A1 1:5	date Apr 2015