


ROOF PLAN

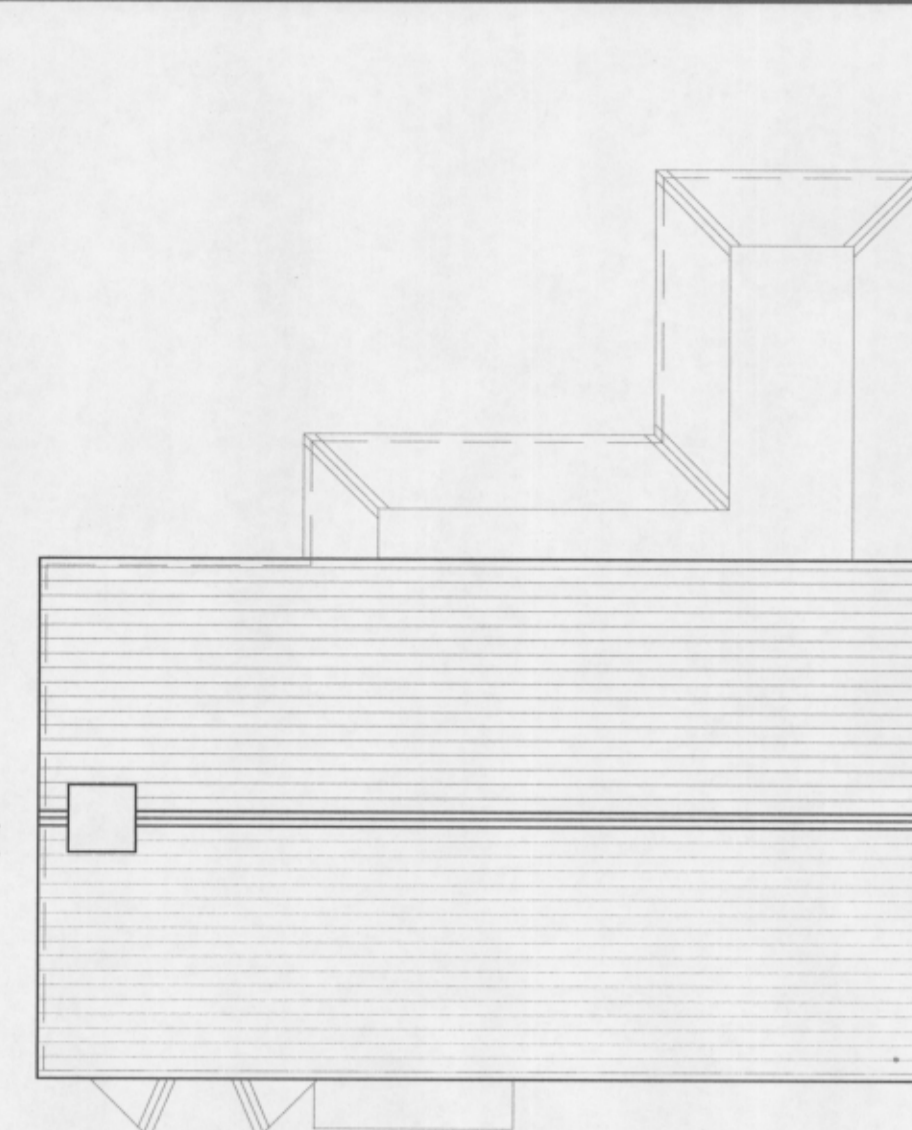


FRONT ELEVATION  
TYPE II - IRON STONE  
PLOTS 40 & 41



ROOF PLAN




FRONT ELEVATION  
TYPE II - IRON STONE  
PLOT 71 & 73 READ AS.  
(PLOTS 70 & 72 READ HANDED)

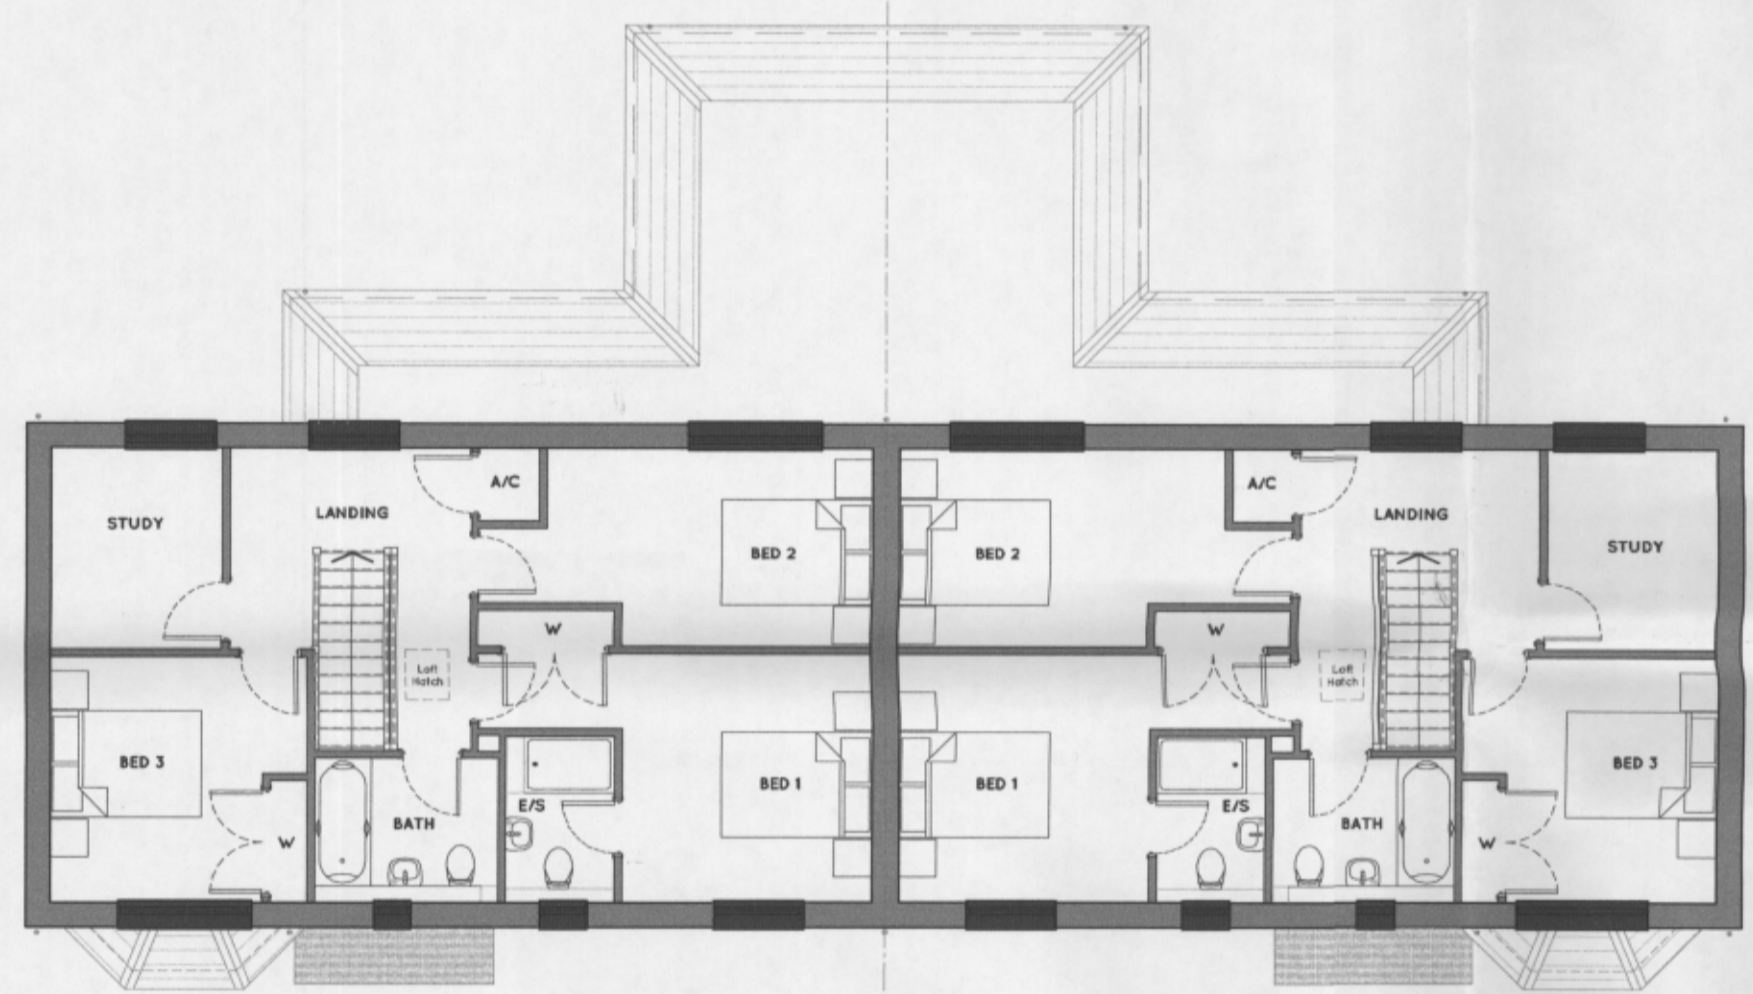

FIRST FLOOR




REAR ELEVATION  
TYPE II - IRON STONE  
PLOTS 40 & 41

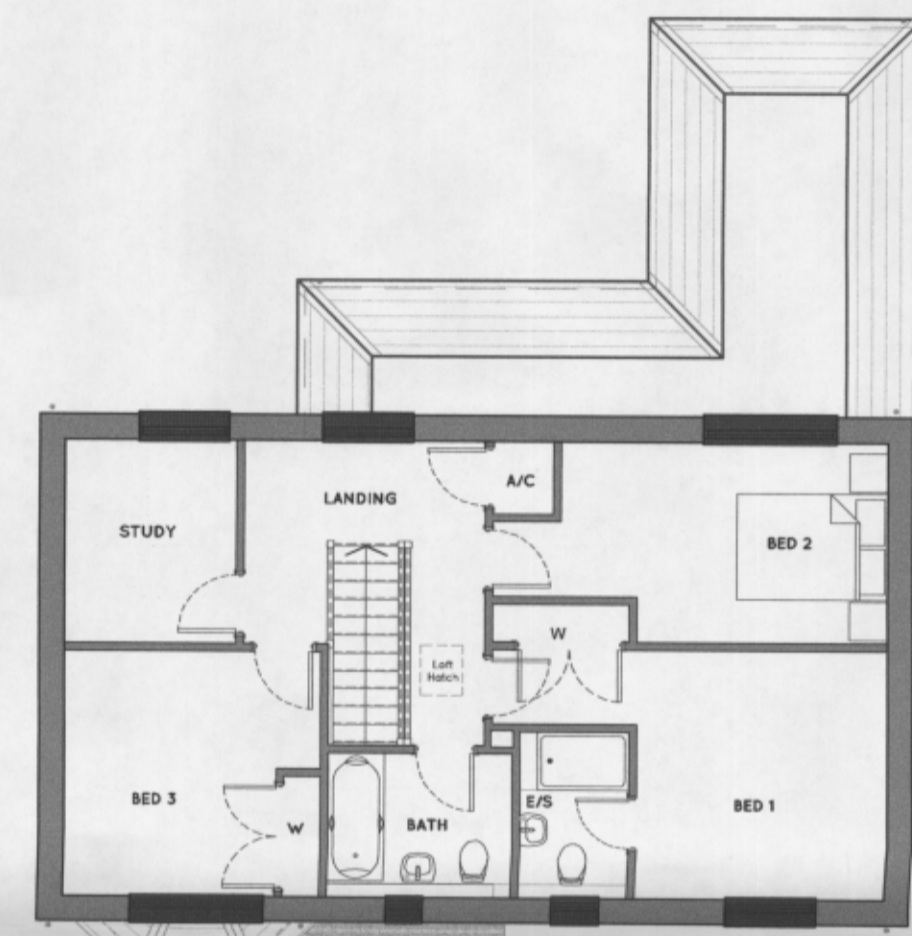


FIRST FLOOR




REAR ELEVATION  
TYPE II - IRON STONE  
PLOT 71 & 73 READ AS.  
(PLOTS 70 & 72 READ HANDED)

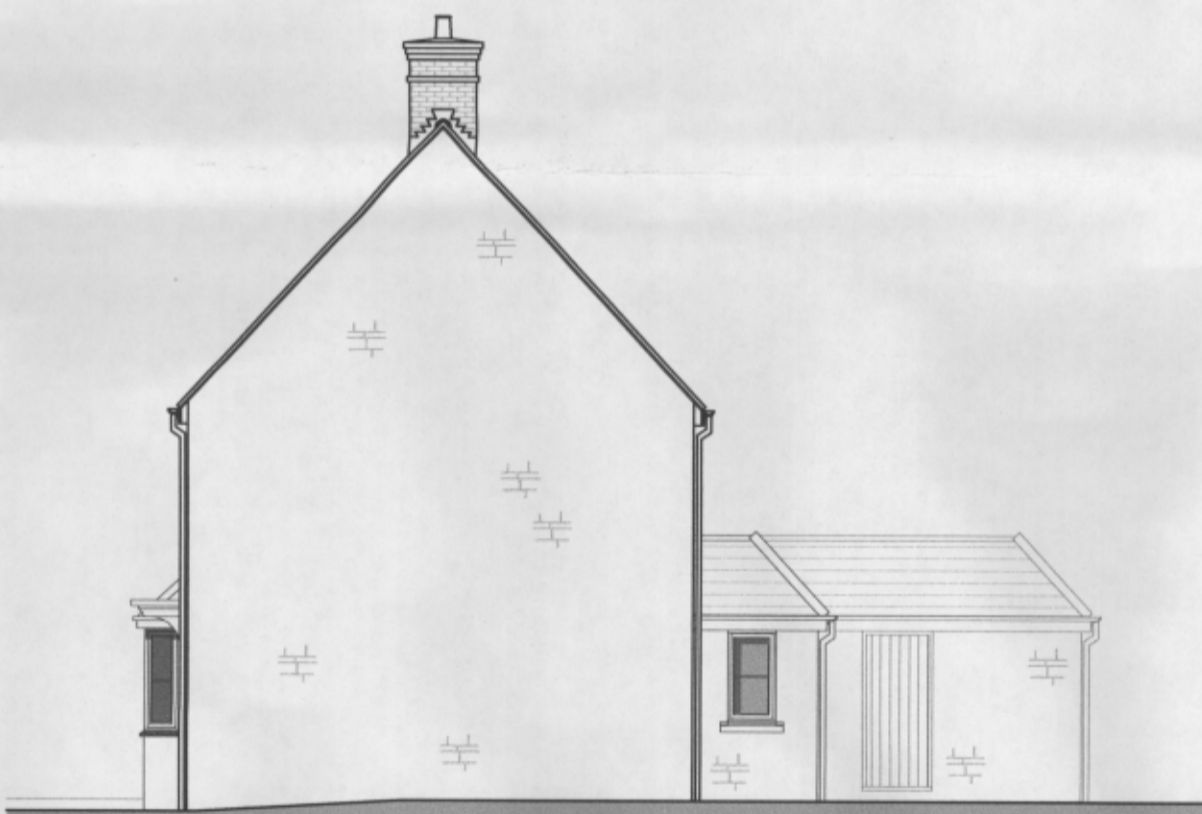


SIDE ELEVATION  
TYPE II - IRON STONE  
PLOTS 40 & 41

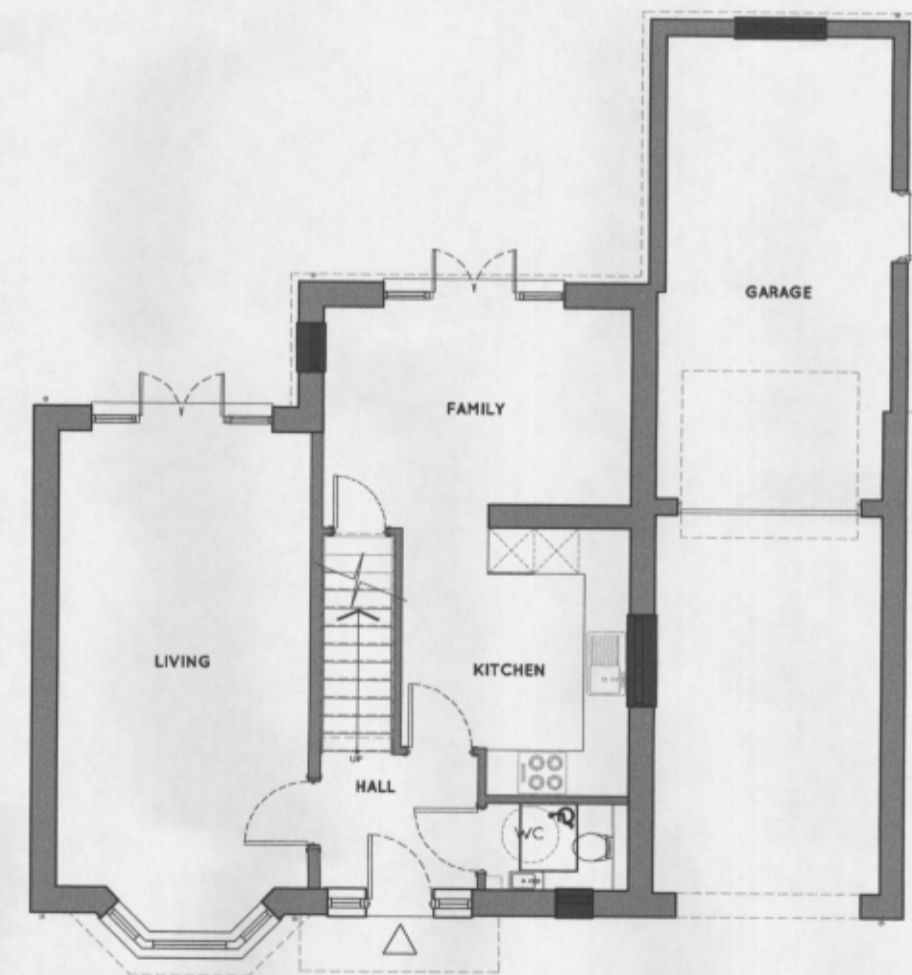


GROUND FLOOR  
TYPE II - IRON STONE  
PLOT 71 & 73 READ AS.  
(PLOTS 70 & 72 READ  
HANDED)

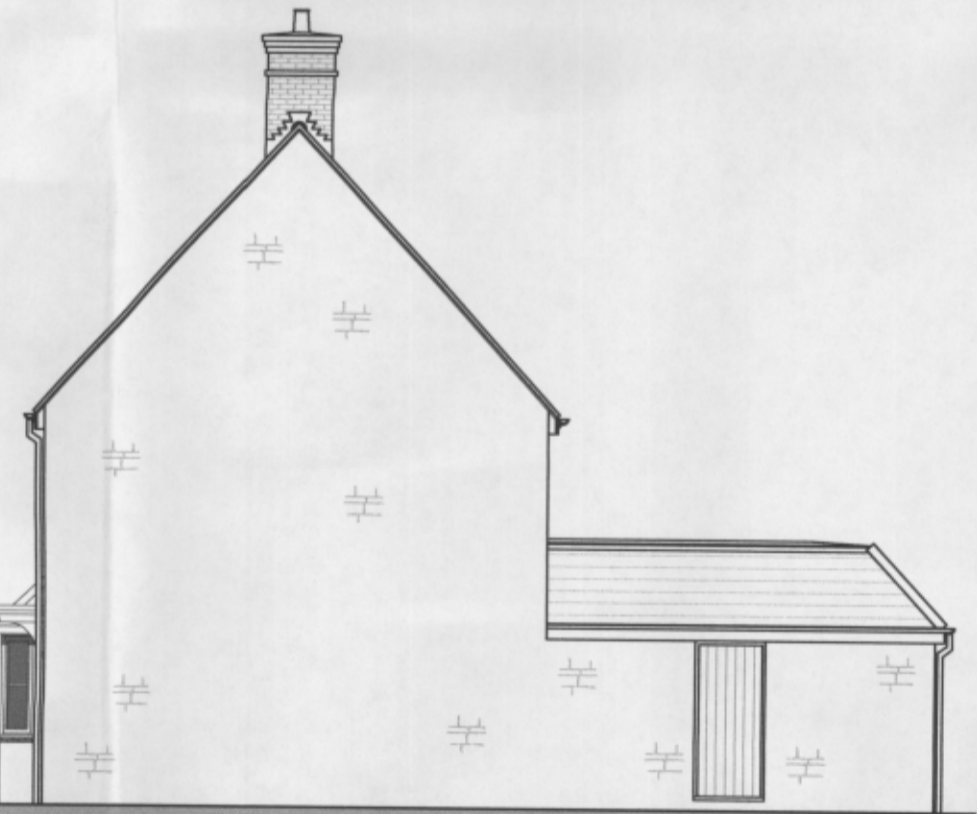


SIDE ELEVATION  
TYPE II - IRON STONE  
PLOT 71 & 73 READ AS.  
(PLOTS 70 & 72 READ HANDED)

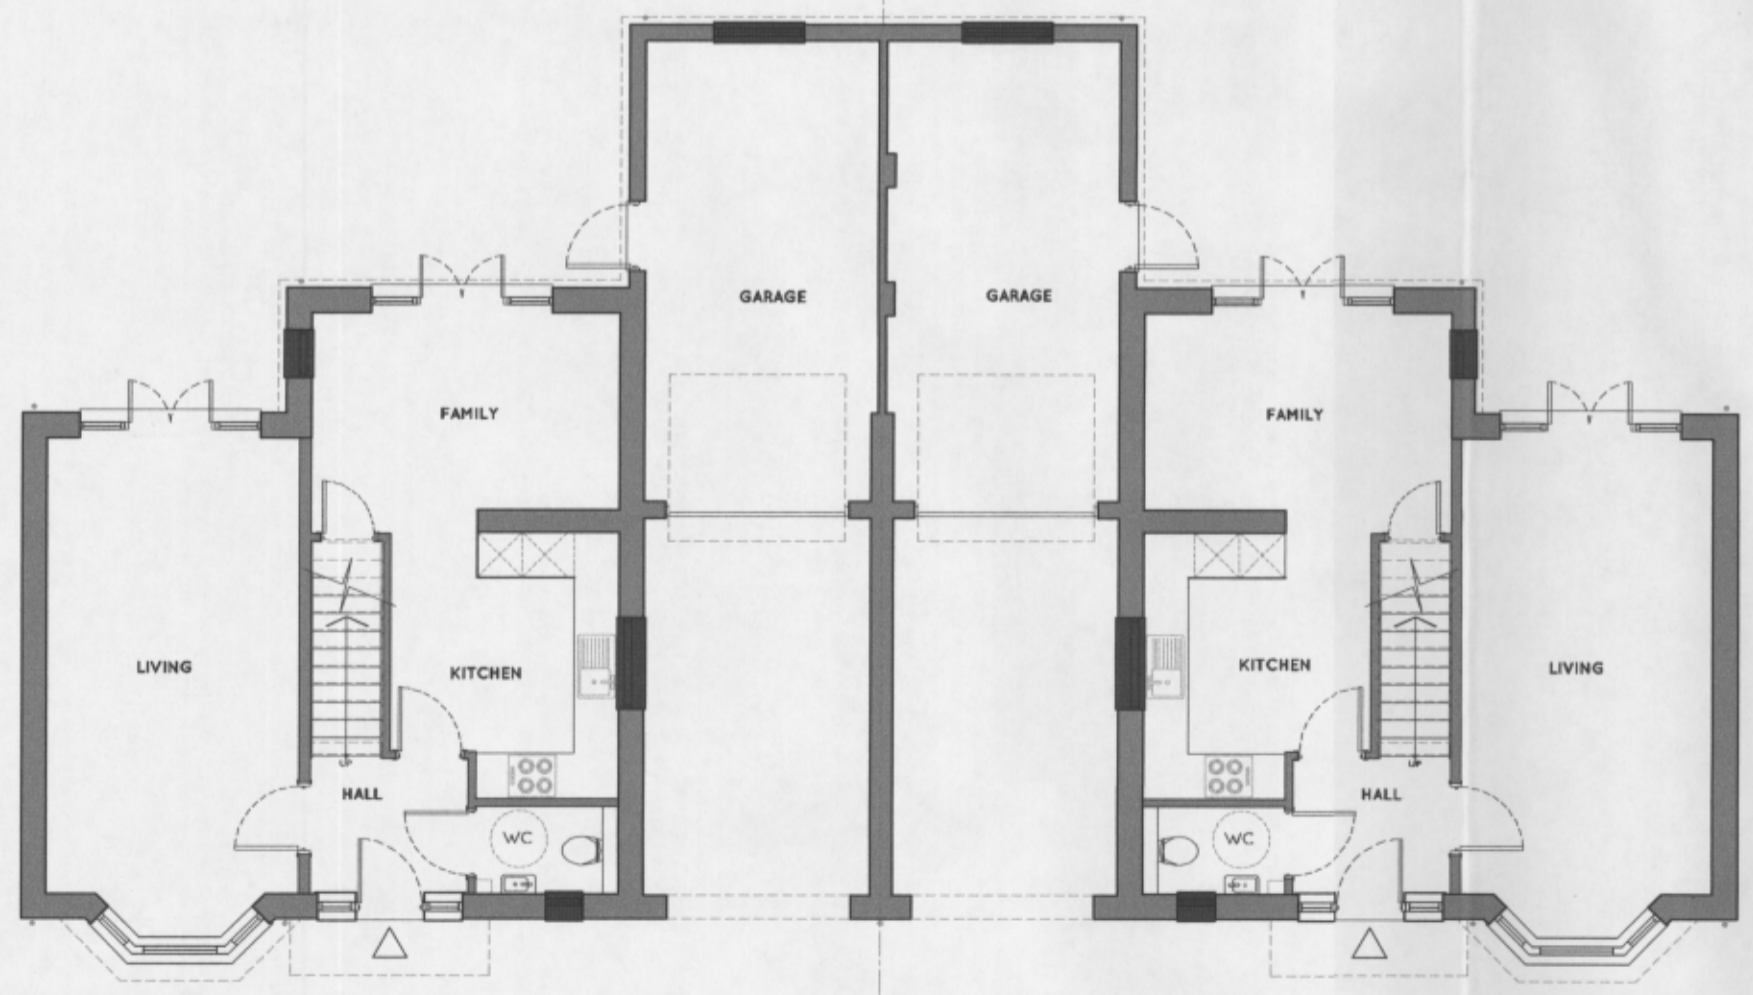

GROUND FLOOR  
TYPE II - IRON STONE  
PLOTS 40 & 41

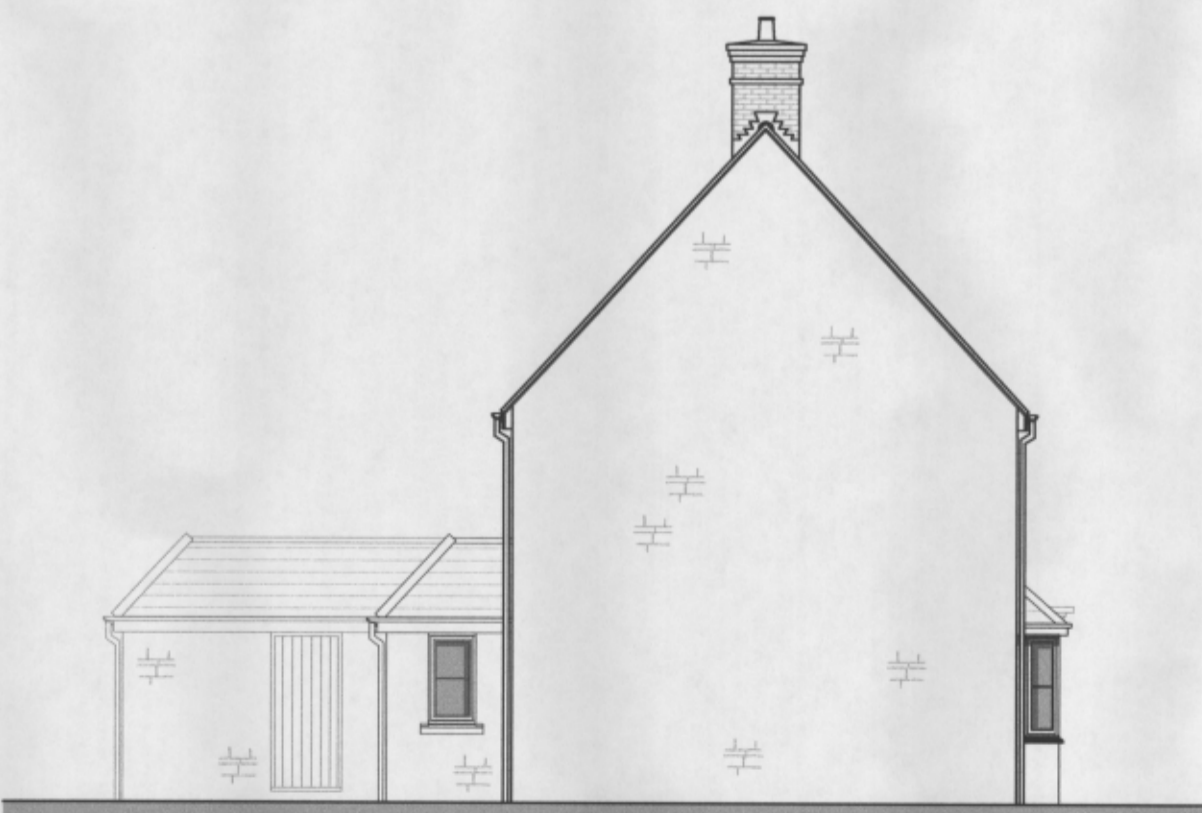

SIDE ELEVATION  
TYPE II - IRON STONE  
PLOTS 40 & 41

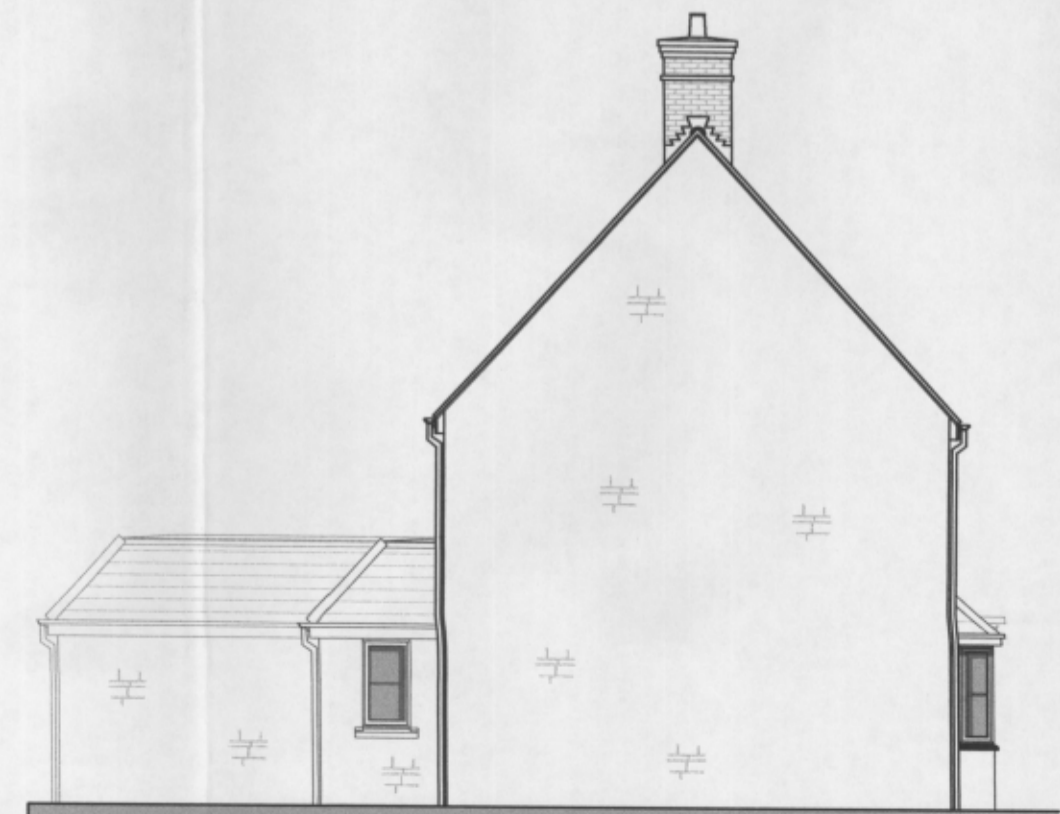

SIDE ELEVATION  
TYPE II - IRON STONE  
PLOT 71 & 73 READ AS.  
(PLOTS 70 & 72 READ HANDED)

REV.	DATE	DESCRIPTION
A	16.02.16	Replacing house units as indicated on Site plan.
B	16.06.16	Amendments for NMA application submission.

**CALA HOMES**

CALA GROUP LIMITED  
Woodside House, Millgate Lane, Wotton Green,  
High Wycombe, Bucks HP12 0J,  
Tel: 0494 230202 Fax: 0494 230201  
Or: 123610 Wotton Green Email: info@calahomes.co.uk

Cotefield Farm, Bodicote

Plots 40 & 41  
Plots 71 & 73 (70 & 72 Read as handed)

1:100 @ A1

Scale	Dwg No.
1:100 @ A1	CFB_PLN_102
Date	Rev
16.02.2016	B
Drawn	SK