



Contractors must check all dimensions on site.
Only figured dimensions are to be worked from.
Discrepancies must be reported to the builder proceeding.

THIS DRAWING IS COPYRIGHT:

REVISIONS

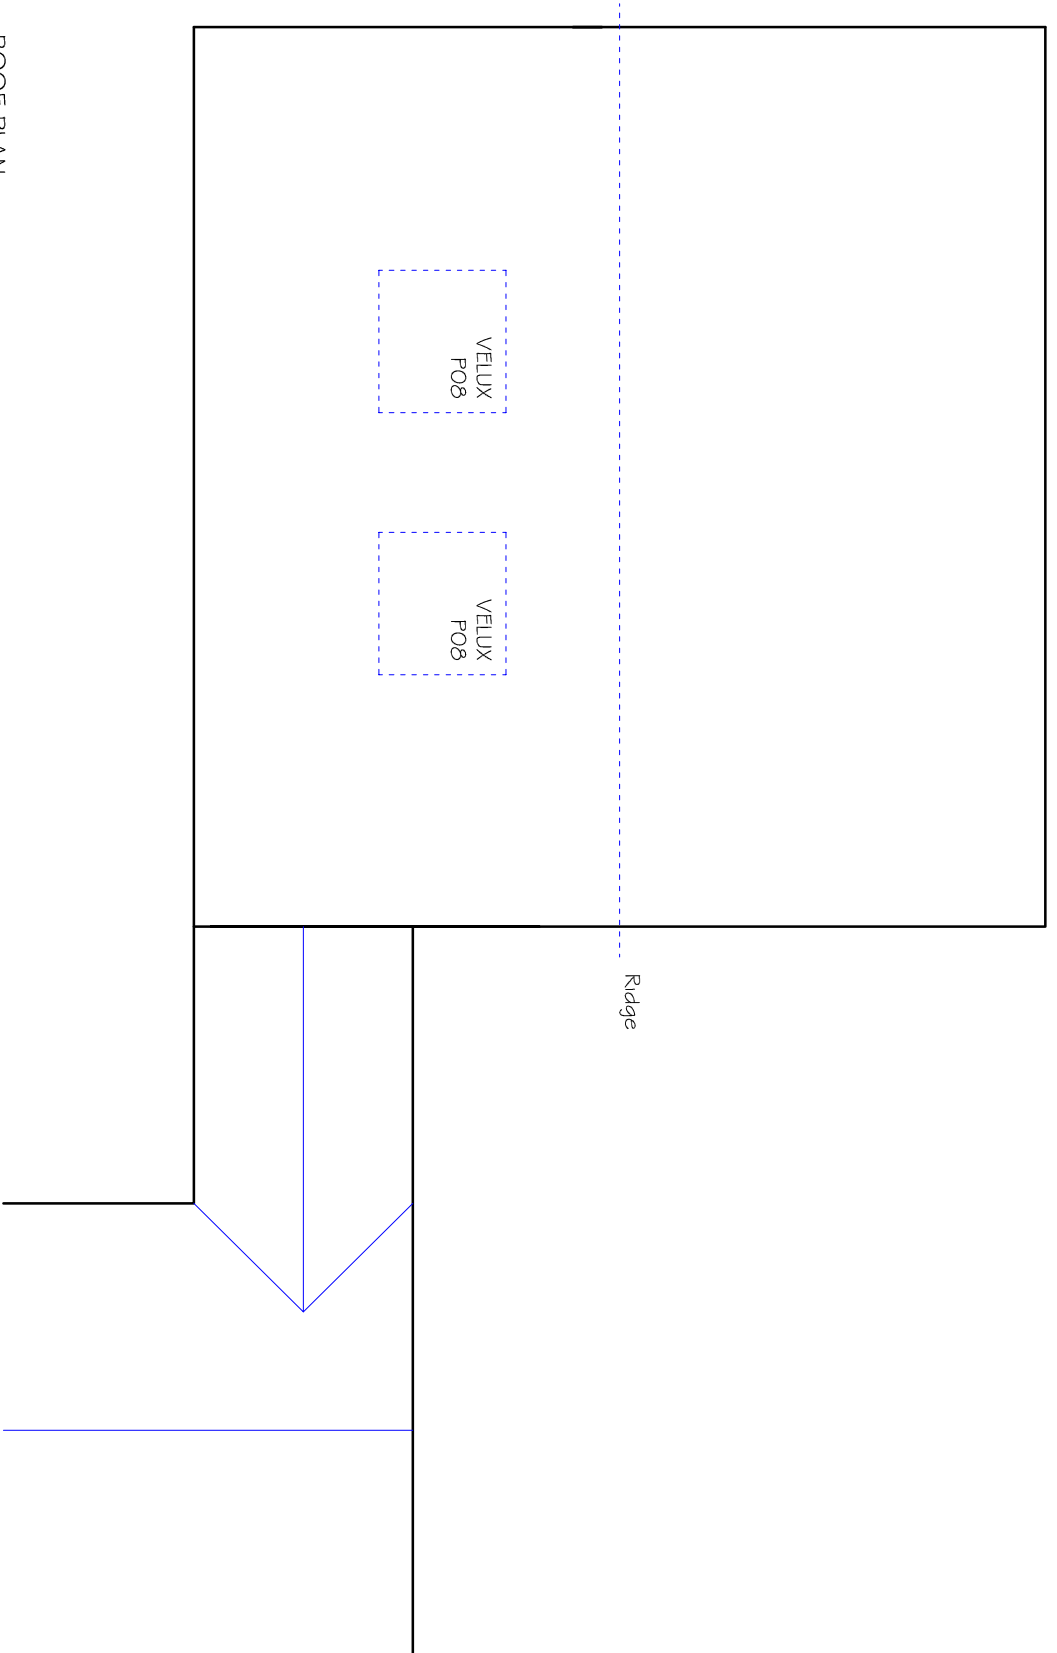

ROOF PLAN

 Unit 6 Devizes Trade Centre Hopiton Park Devizes Wiltshire SN10 2EH 1 : 01380 739000 www.telbebeam.co.uk email : info@telbebeam.co.uk		
Title 1 Sycamore Close Sibford Gower		
Client Mr & Mrs G Keyser		
Detail Proposed Roof Plan		
drawing no. 11		revision
scale 1:50 @ A3		
date June 2014	drawn by JKS	checked by DLR
FILENAME:		