


Contractors must check all dimensions on site.  
Only figured dimensions are to be worked from.  
Discrepancies must be reported to the builder proceeding.  
THIS DRAWING IS COPYRIGHT.

REVISIONS

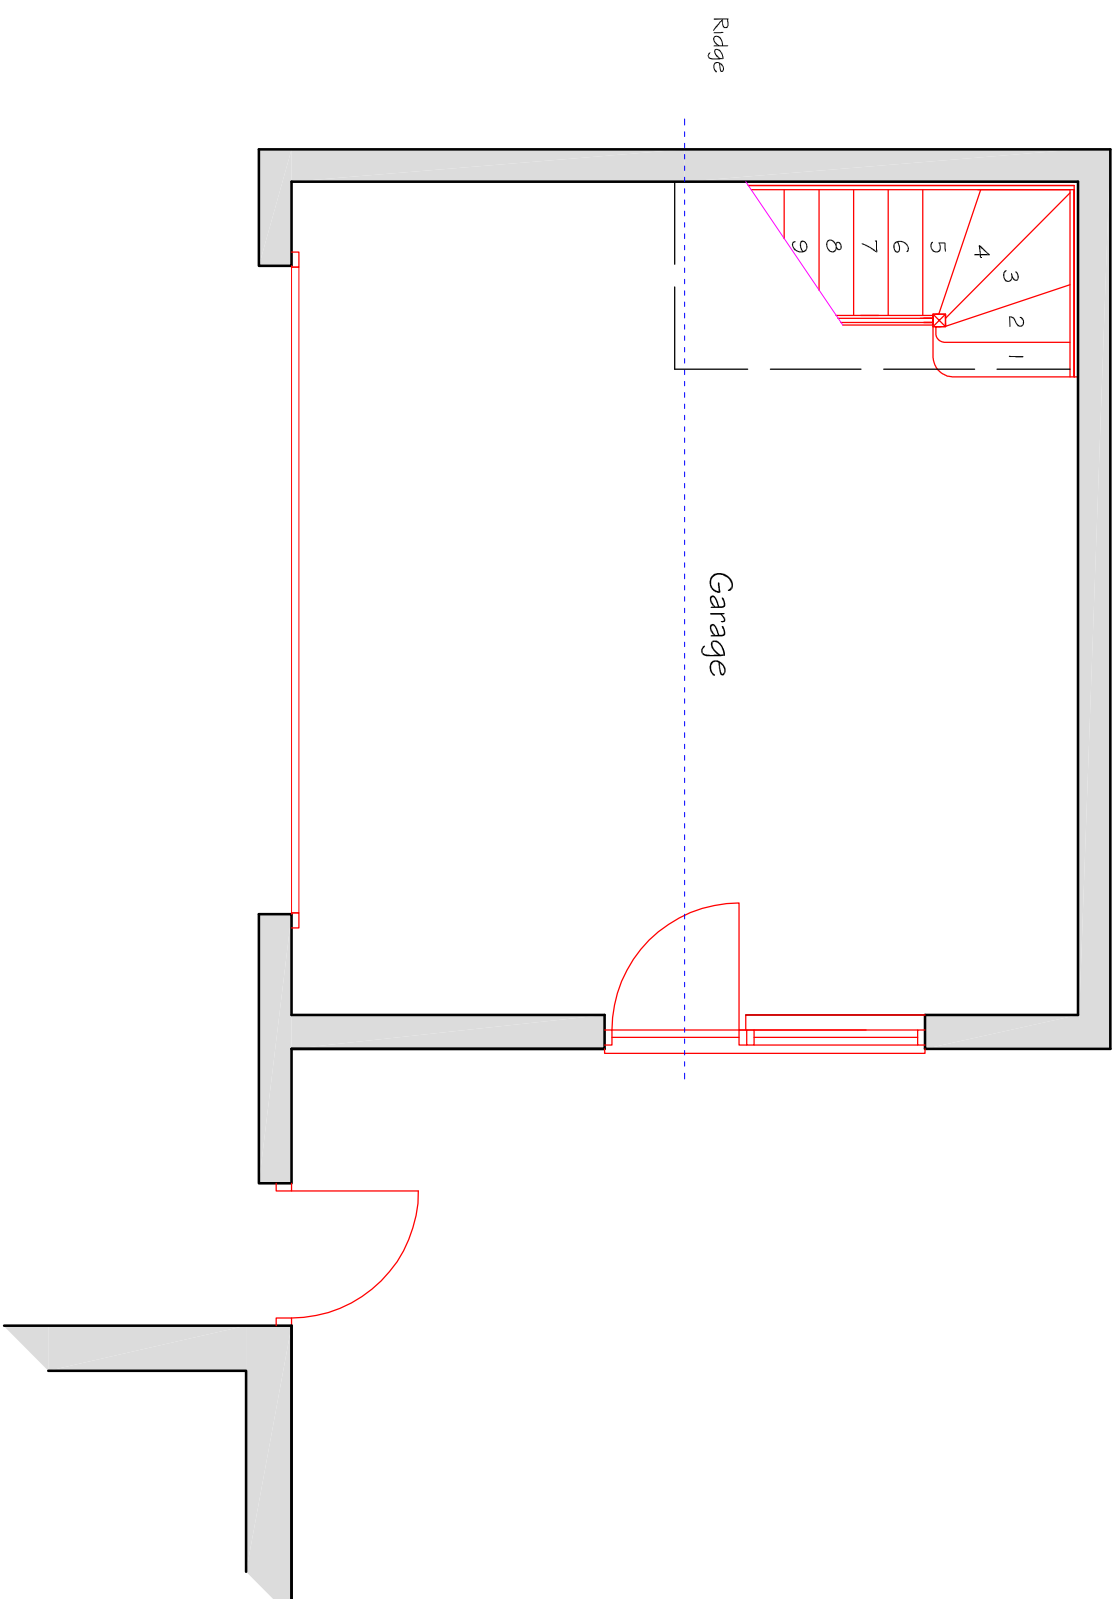

**TELEBEAM**  
the unique loft conversion & flooring system  
Unit 6  
Devizes Trade Centre  
Hopiton Park  
Devizes  
Wiltshire  
SN10 2EH  
1 : 01380 739000  
www.telebeam.co.uk  
email : info@telebeam.co.uk

title  
1 Sycamore Close  
Sibford Gower

client  
Mr & Mrs G Keyser

detail  
Proposed Ground Floor Plan

drawing no. revision  
04

scale  
1:50 @ A3

date drawn by checked by  
23.04.14 JKS DLR

FILENAME: