


Contractors must check all dimensions on site.
Only figured dimensions are to be worked from.
Discrepancies must be reported to me before proceeding.

THIS DRAWING IS COPYRIGHT.

REVISIONS

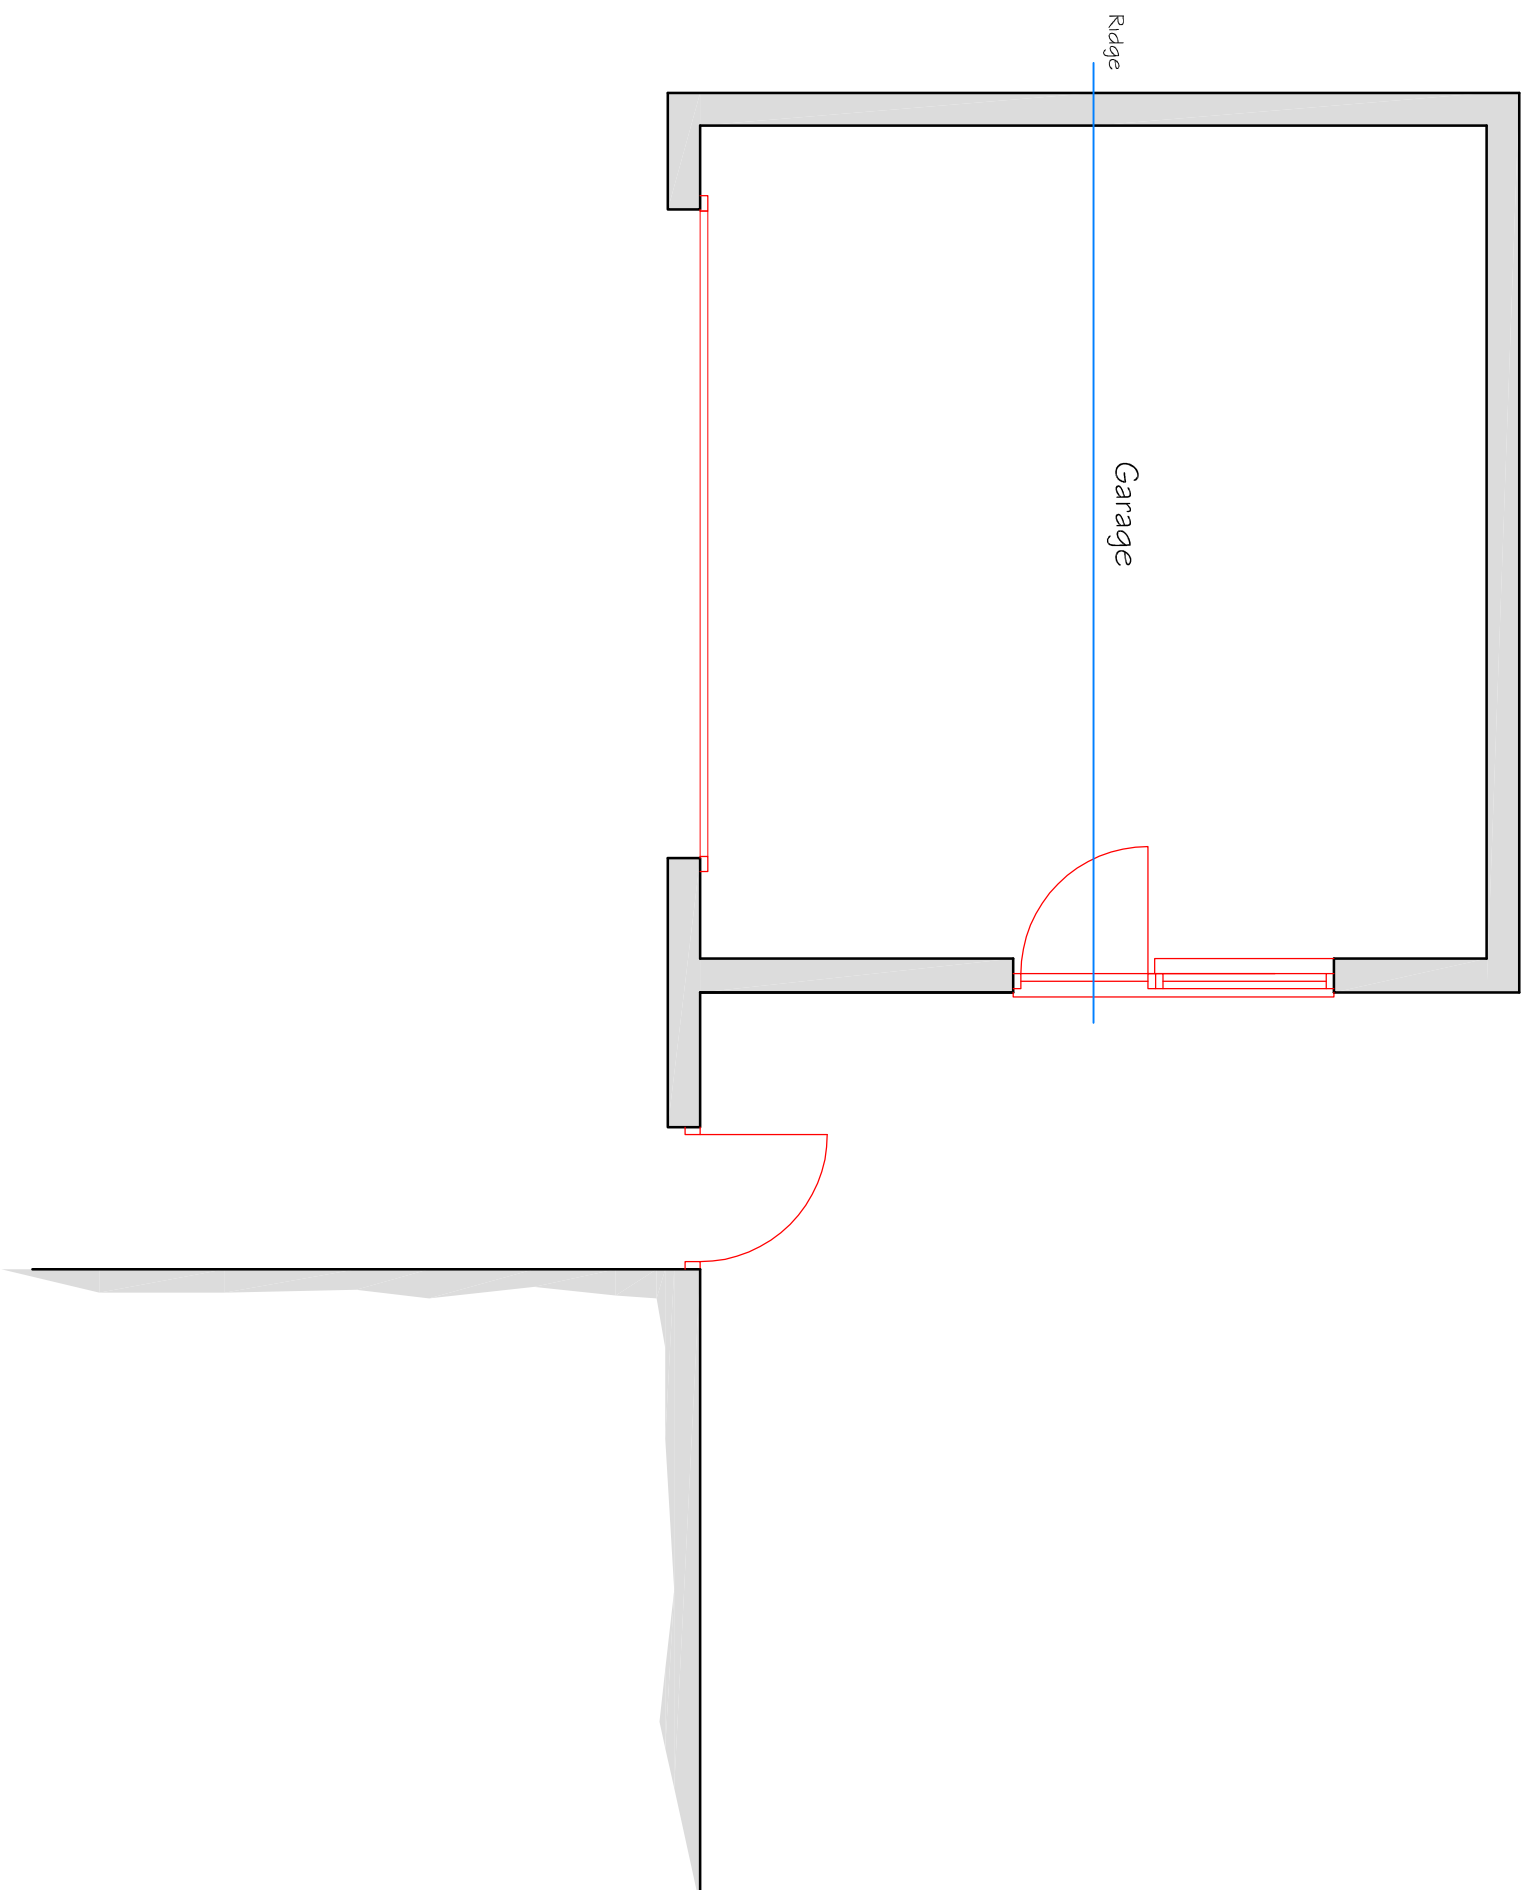

Unit 6
Devizes Trade Centre
Hopton Park
Devizes
Wiltshire
SN10 2EH
1 : 01380 739000
www.telebeam.co.uk
email : info@telebeam.co.uk

title
1 Sycamore Close
Sibford Gower

client
Mr & Mrs G Keyser

detail
Existing Ground Floor Plan

drawing no. revision
01

scale
1:50 @ A3

date drawn by checked by
23.04.14 JKS DLR

FILENAME: