
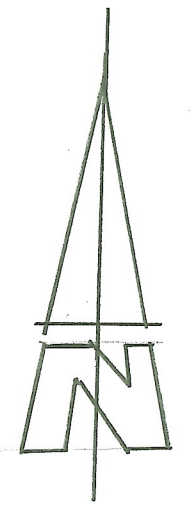


Contractors must check all dimensions on site.
Only figured dimensions are to be worked from.
Discrepancies must be reported to the before proceeding.

THIS DRAWING IS COPYRIGHT.

REVISIONS

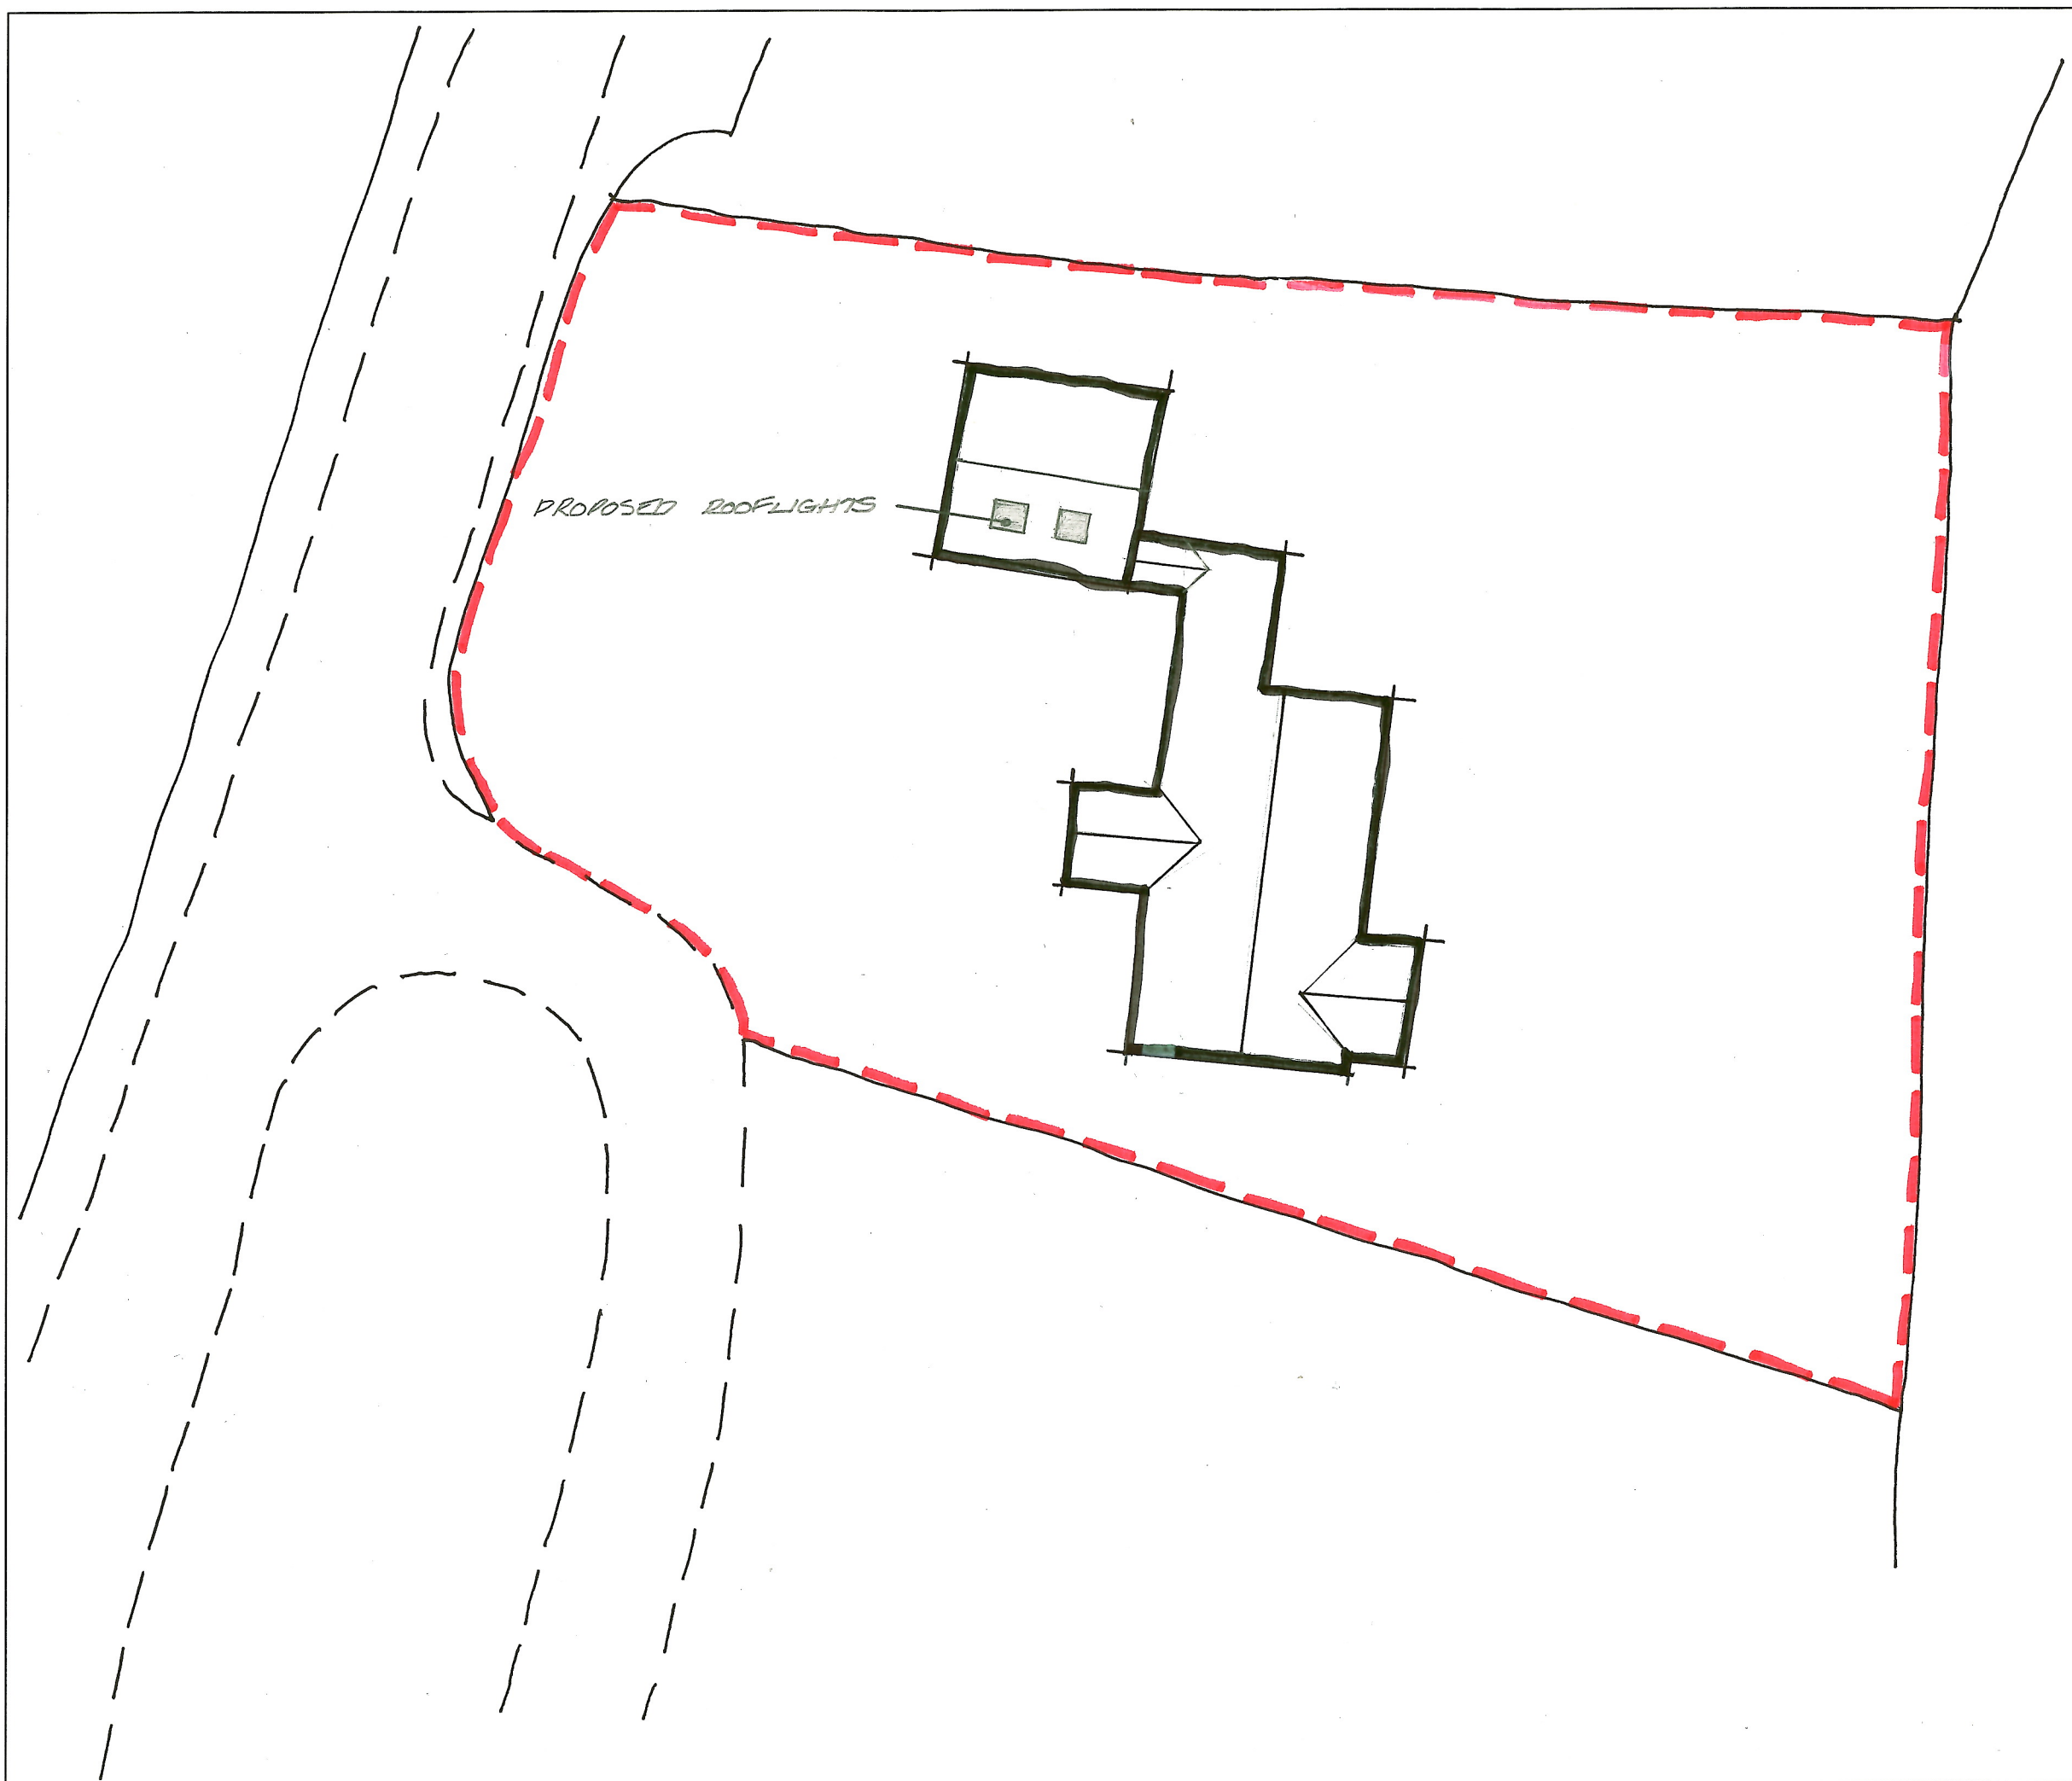

TeleBeam[™]
the unique loft conversion & flooring system

Unit 6
Devizes Trade Centre
Hopton Park
Devizes
Wiltshire
SN10 2EH

t : 01380 739000
www.telebeam.co.uk
email : info@telebeam.co.uk

title
1 Sycamore Close
Sibford Gower

client
Mr & Mrs G Keyser

detail
Site Plan

drawing no.	revision
12	

scale
1:200 @ A3

date June 2014	drawn by JKS	checked by DLR
-------------------	-----------------	-------------------

FILENAME: