



# TYPE AF 2 PLOTS 43 & 44 2 BEDROOM SEMI / TERRACED DETACHED HOUSE 71 m2 / 764 SQ FT

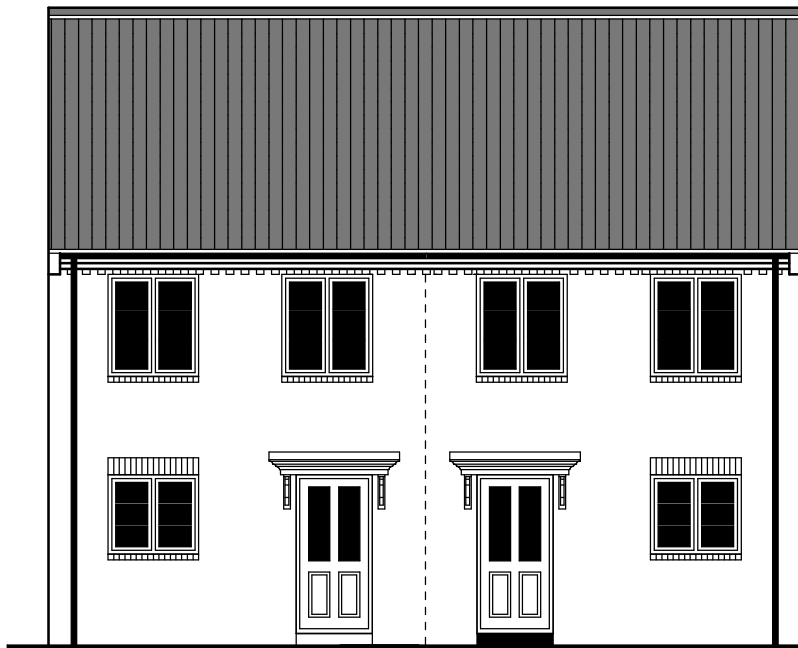


FRONT ELEVATION




SIDE ELEVATION

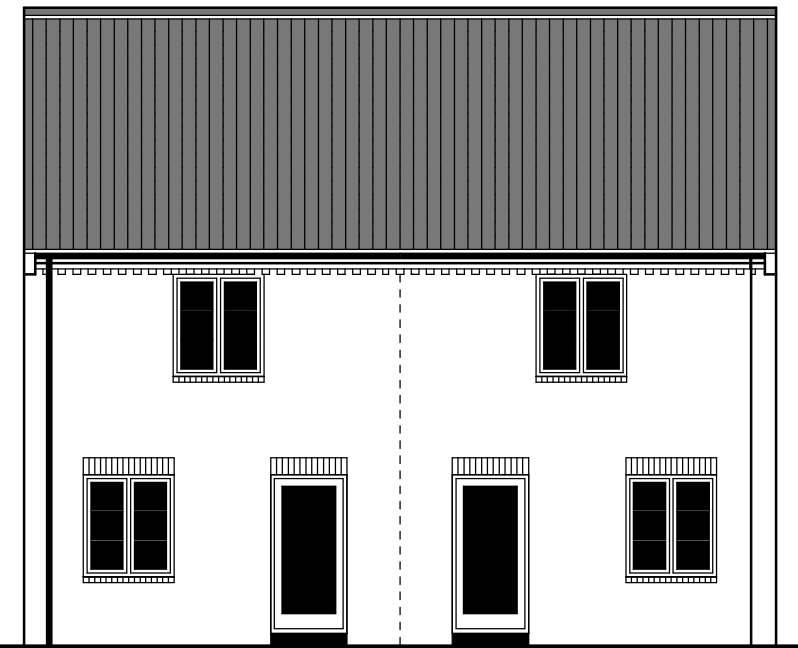


REAR ELEVATION

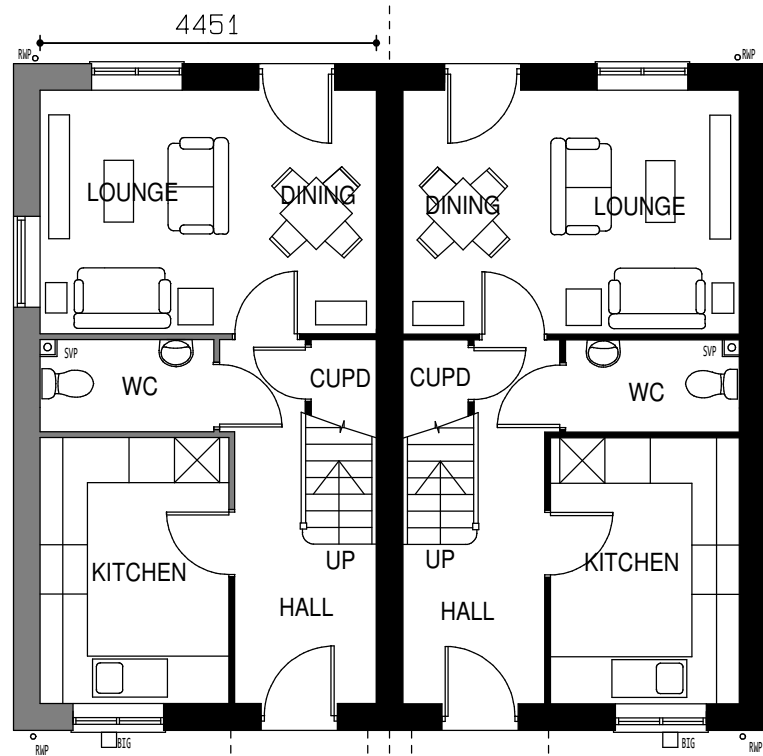

GROUND FLOOR PLAN

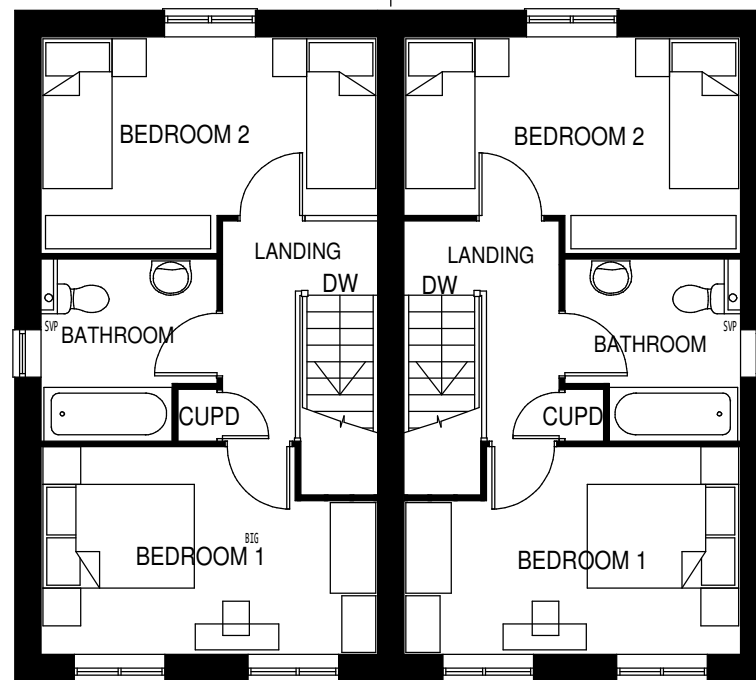

FIRST FLOOR PLAN.

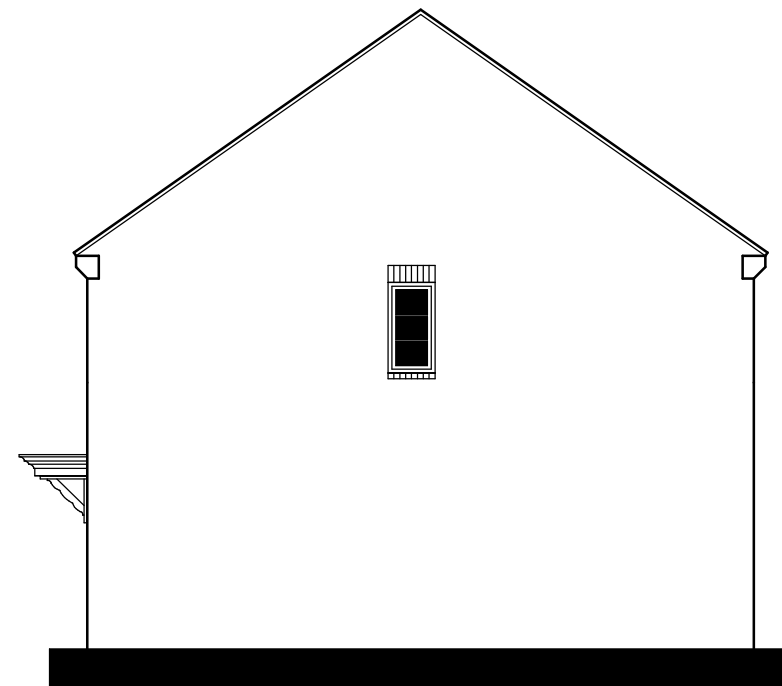

SIDE ELEVATION

CLIENT DORCHESTER LIVING


DRAWING TITLE PLANNING DRAWING

PROJECT:  
PROPOSED DEVELOPMENT AT  
HEYFORD PARK PHASE 5  
UPPER HEYFORD  
BICESTER

DRAWING No  
014 / 086 / AF2 PLOTS 43 & 44

DRAWING DATE AUGUST 2014

DRAWN BY IKB SCALE 1:100 @A3

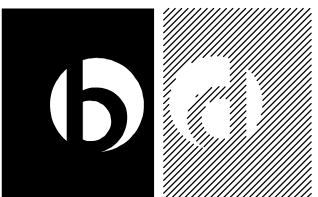

**BARRATON**  
DESIGN STUDIO

BARRATON DESIGN STUDIO  
UNIT 1  
BRANCROFT FARM  
BAWTRY ROAD  
AUSTERFIELD  
DONCASTER  
SOUTH YORKSHIRE  
DN10 6EZ  
TEL: 01302 771188  
EMAIL: ianbarraton30@gmail.com

0M 1M 2M 3M 4M 5M 6M 7M 8M 9M 10M



SCALE BAR 1 : 100