




SINGLE GARAGE
FRONT ELEVATION

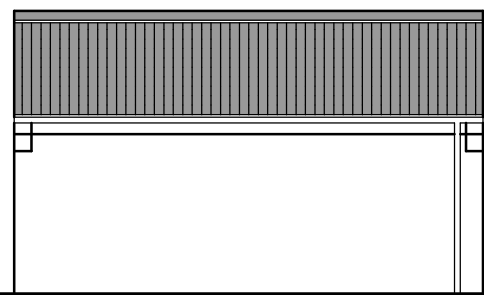


SINGLE GARAGE
SIDE ELEVATION

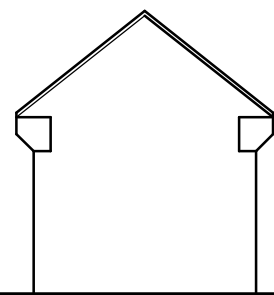


SINGLE GARAGE
REAR ELEVATION

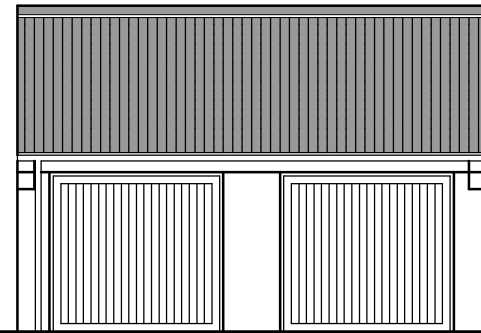


DOUBLE GARAGE
FRONT ELEVATION

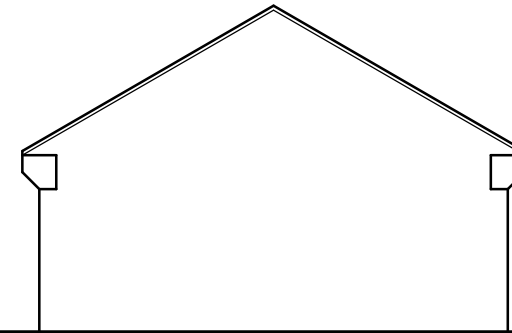


DOUBLE GARAGE
SIDE ELEVATION

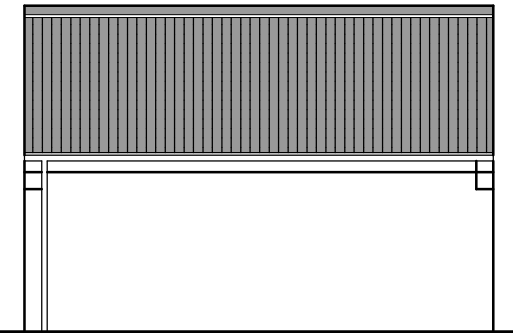


DOUBLE GARAGE
REAR ELEVATION

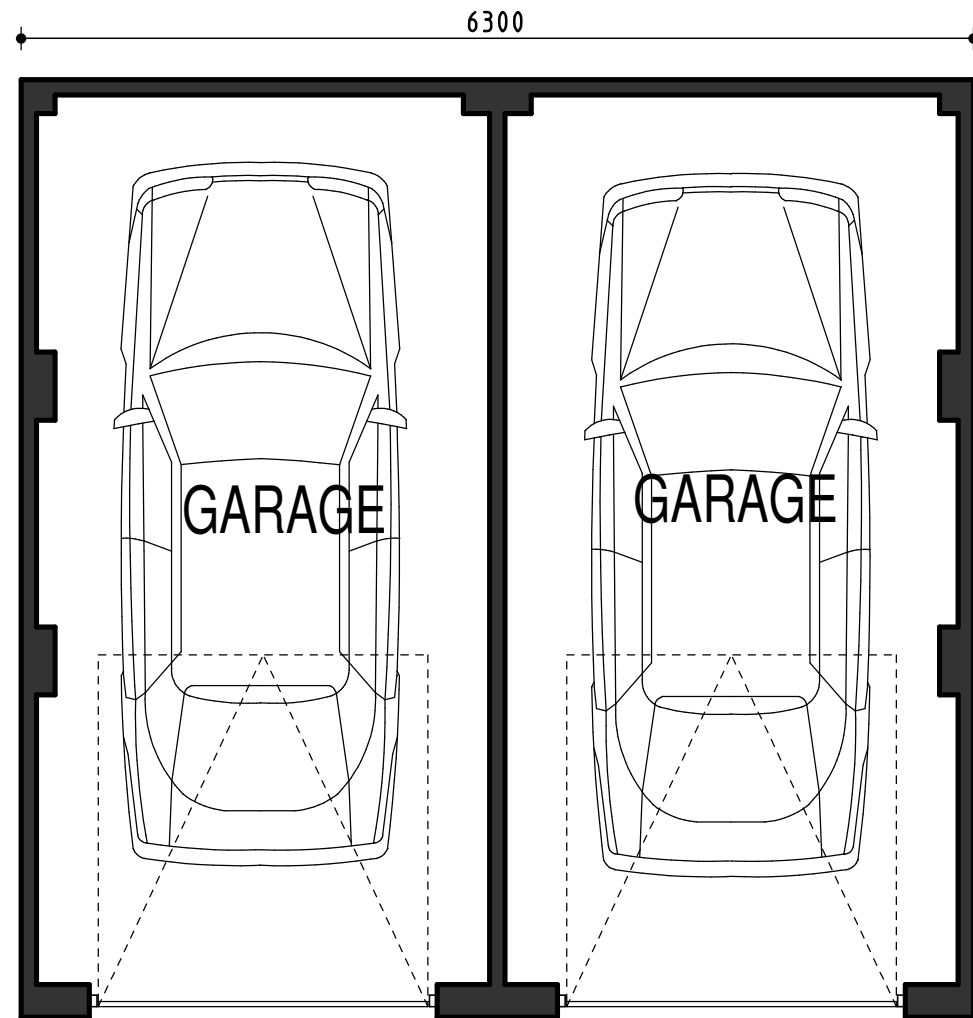


DOUBLE GARAGE FLOOR PLAN
SCALE 1:50

 

SCALE BAR 1 :50

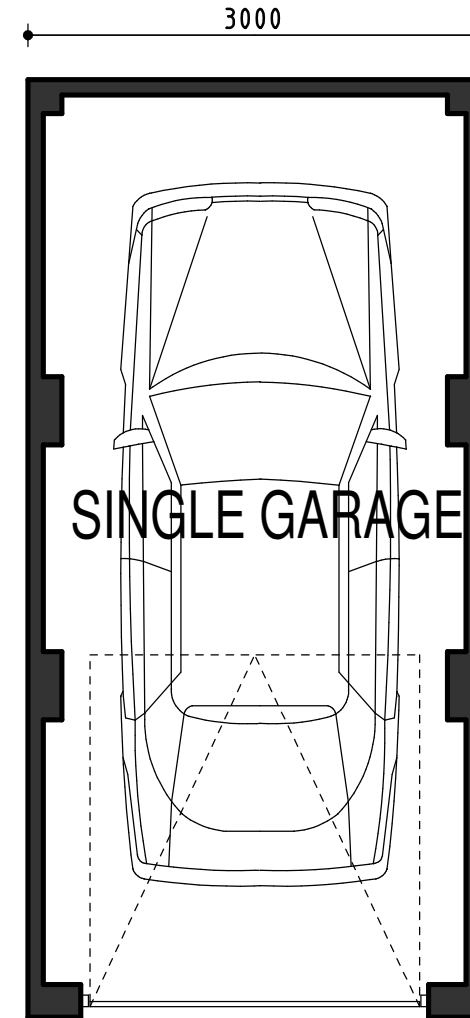

SINGLE GARAGE FLOOR PLAN

 

SCALE BAR 1 : 100

CLIENT DORCHESTER LIVING

DRAWING TITLE PLANNING DRAWING

PROJECT:
PROPOSED DEVELOPMENT AT
HEYFORD PARK PHASE 5
UPPER HEYFORD
BICESTER

DRAWING No 014 / 086 / GD

DRAWING DATE AUGUST 2014

DRAWN BY IKB SCALE 1:100 @A3



BARRATON
DESIGN STUDIO

BARRATON DESIGN STUDIO
UNIT 1
BRANCROFT FARM
BAWTRY ROAD
AUSTERFIELD
DONCASTER
SOUTH YORKSHIRE
DN10 6EZ
TEL: 01302 : 771188
EMAIL: ianbarraton30@gmail.com