



TYPE AF 3 3 BEDROOM SEMI / TERRACED DETACHED HOUSE 79 m2 / 853 SQ FT

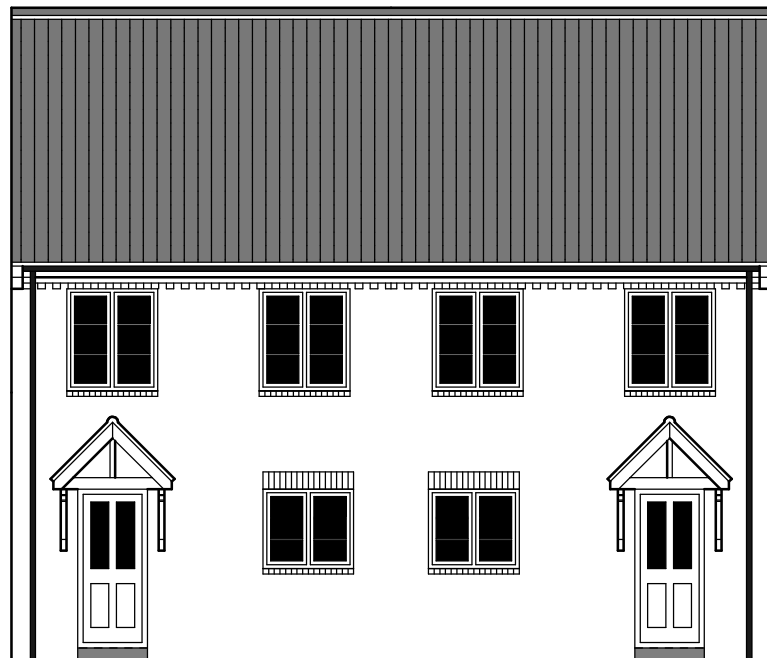


FRONT ELEVATION




SIDE ELEVATION

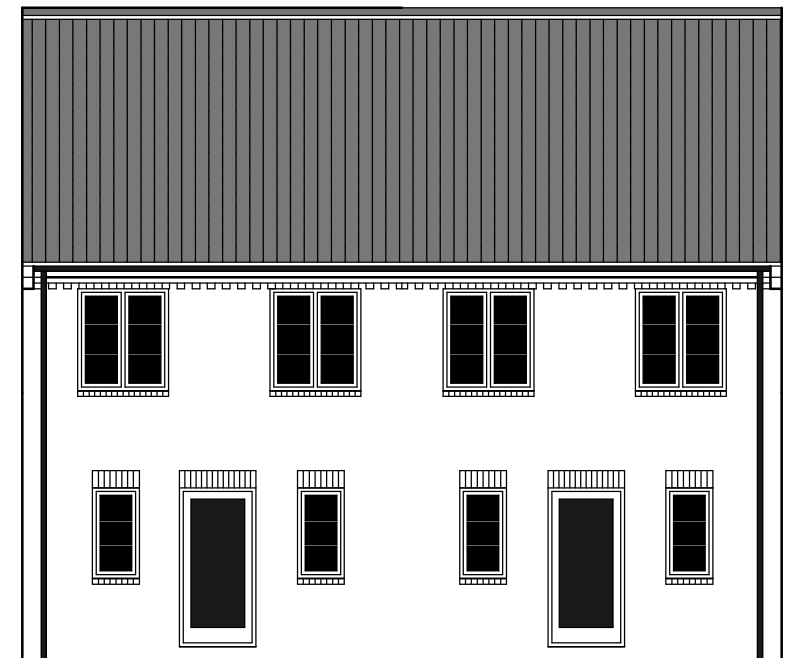


REAR ELEVATION

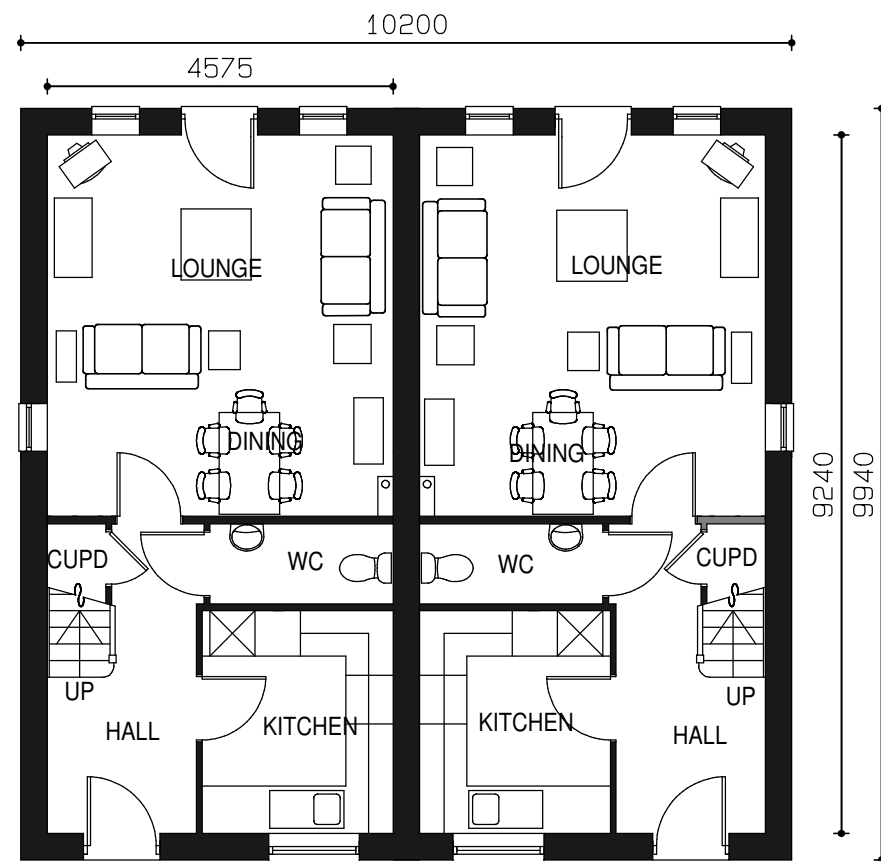

GROUND FLOOR PLAN

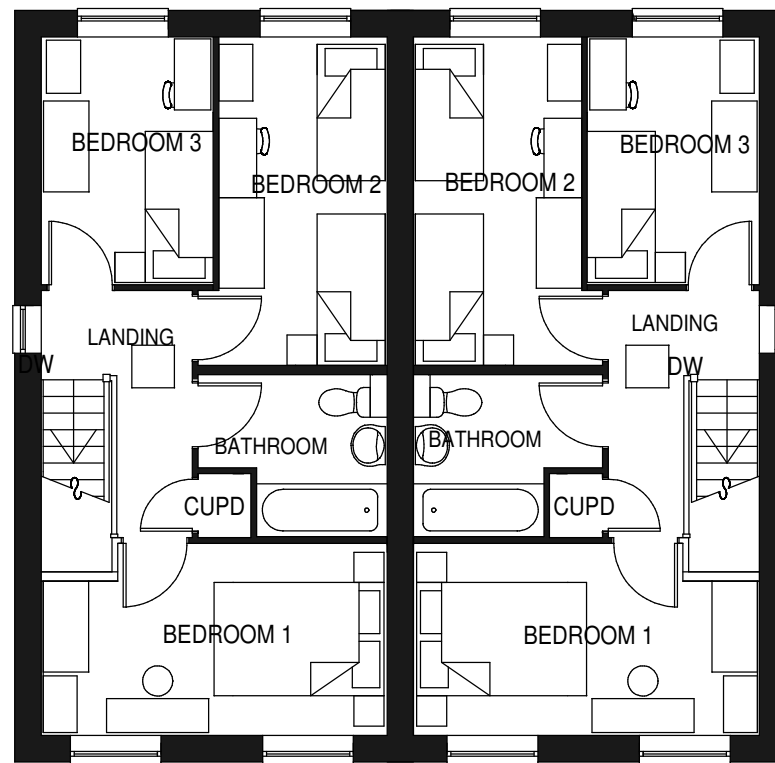

FIRST FLOOR PLAN.

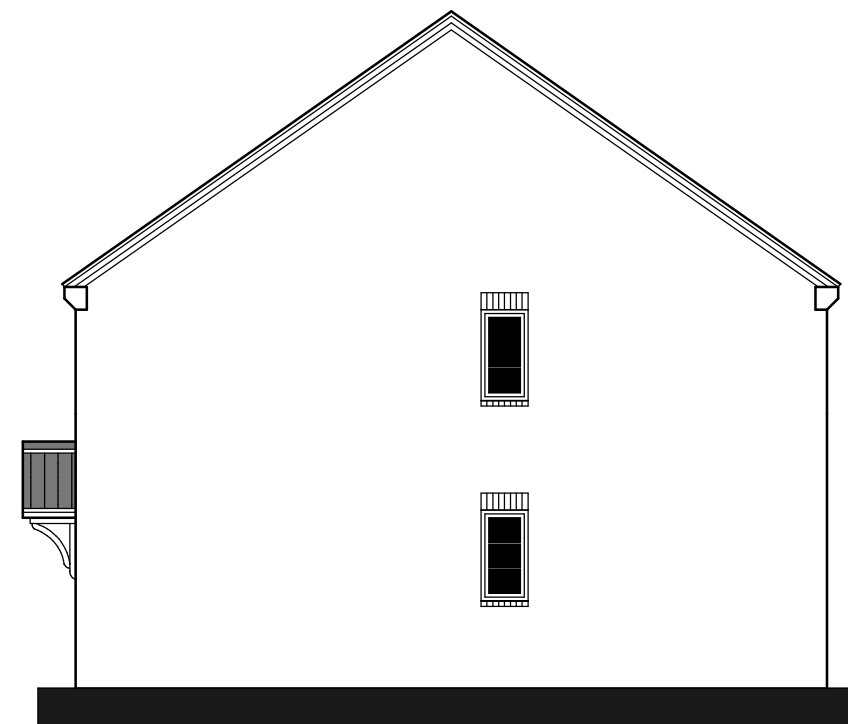

SIDE ELEVATION



SCALE BAR 1 : 100

CLIENT DORCHESTER LIVING

DRAWING TITLE PLANNING DRAWING

PROJECT:  
PROPOSED DEVELOPMENT AT  
HEYFORD PARK PHASE 5  
UPPER HEYFORD  
BICESTER

DRAWING No 014 / 086 / AF3

DRAWING DATE AUGUST 2014

DRAWN BY IKB SCALE 1:100 @A3



**BARRATON**  
DESIGN STUDIO

BARRATON DESIGN STUDIO  
UNIT 1  
BRANCROFT FARM  
BAWTRY ROAD  
AUSTERFIELD  
DONCASTER  
SOUTH YORKSHIRE  
DN10 6EZ

TEL: 01302 771188  
EMAIL: ianbarrator30@gmail.com